

STUDIO HALLETT IKE

info@studiohallettike.co.uk
www.studiohallettike.co.uk


All dimensions and levels to be verified on site by contractor. Any errors to be reported immediately to the architect prior to construction or fabrication. Unless otherwise indicated, this drawing is for information only. The contractor is to advise on all details and ensure stability and strength of construction. The contractor to provide setting out drawings for approval prior to construction. All services to Local Authorities, BCO and Environmental Health regulations and to Engineers details. All structure to Structural Engineers details and Local Authority and BCO regulations. All construction and materials to comply with current Building and Fire Regulations.

Contractor to check if this drawing is the latest revision prior to construction and to remove all previous revisions from site/circulation.


To be read in conjunction with consultant drawings.

Do not scale from this drawing. Use figured dimensions only. All dimensions in mm unless otherwise stated.

Project Name Chancel Cottage Garden Studio
Job No. 017
Client Angharad Lloyd-Jones & Justin Grainger

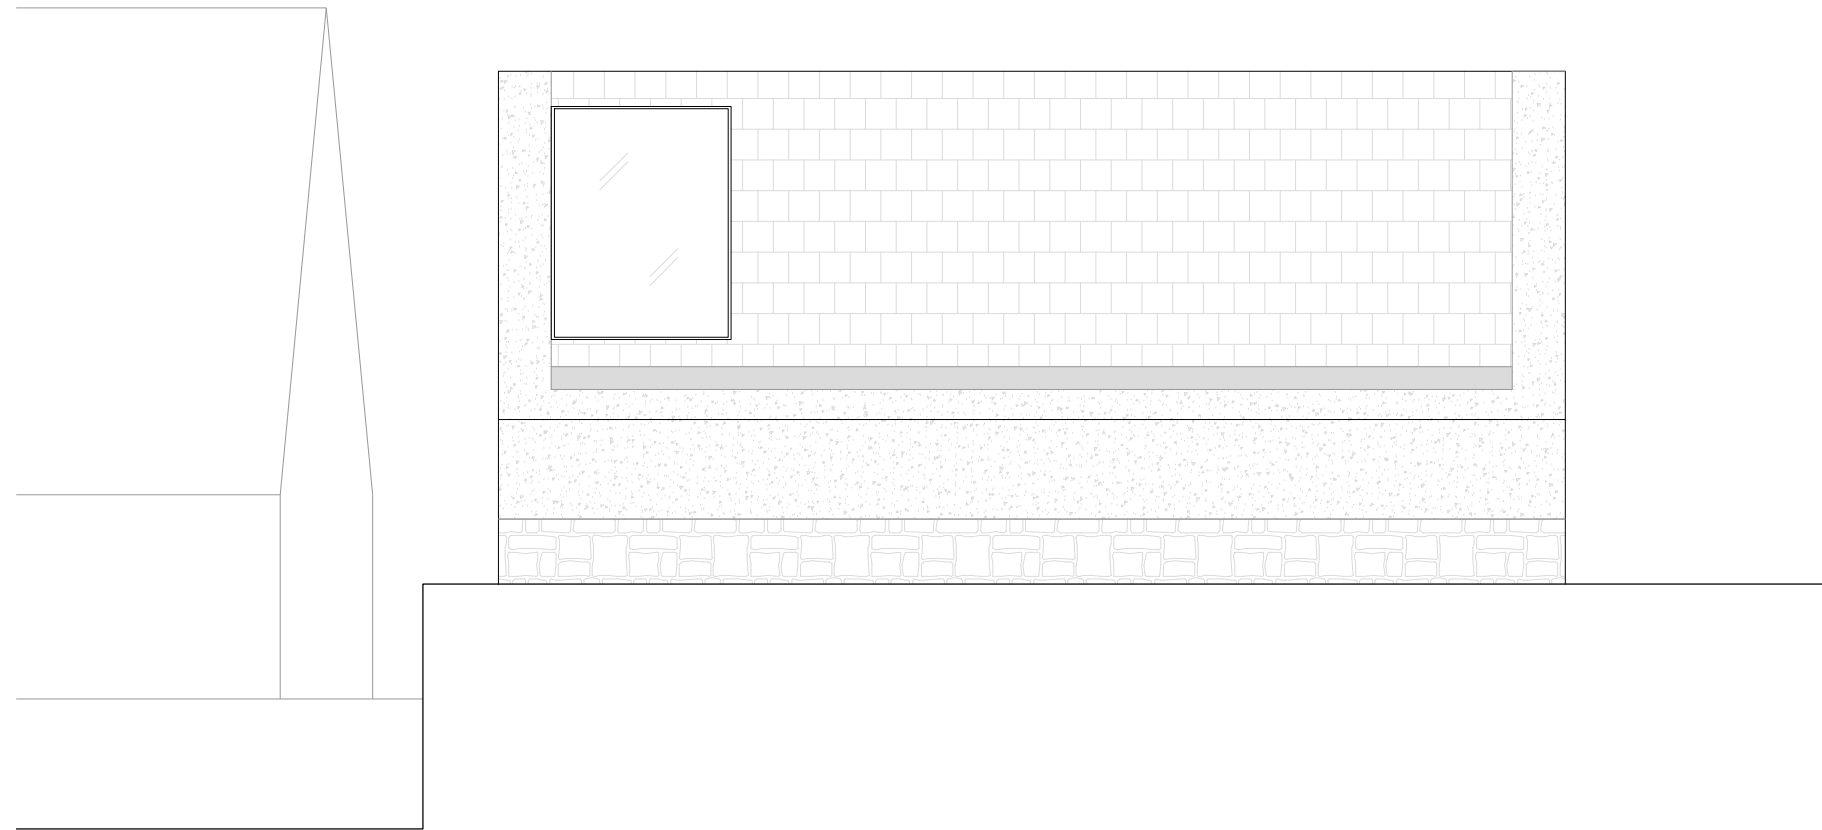

1 Proposed South Elevation
Scale 1:50

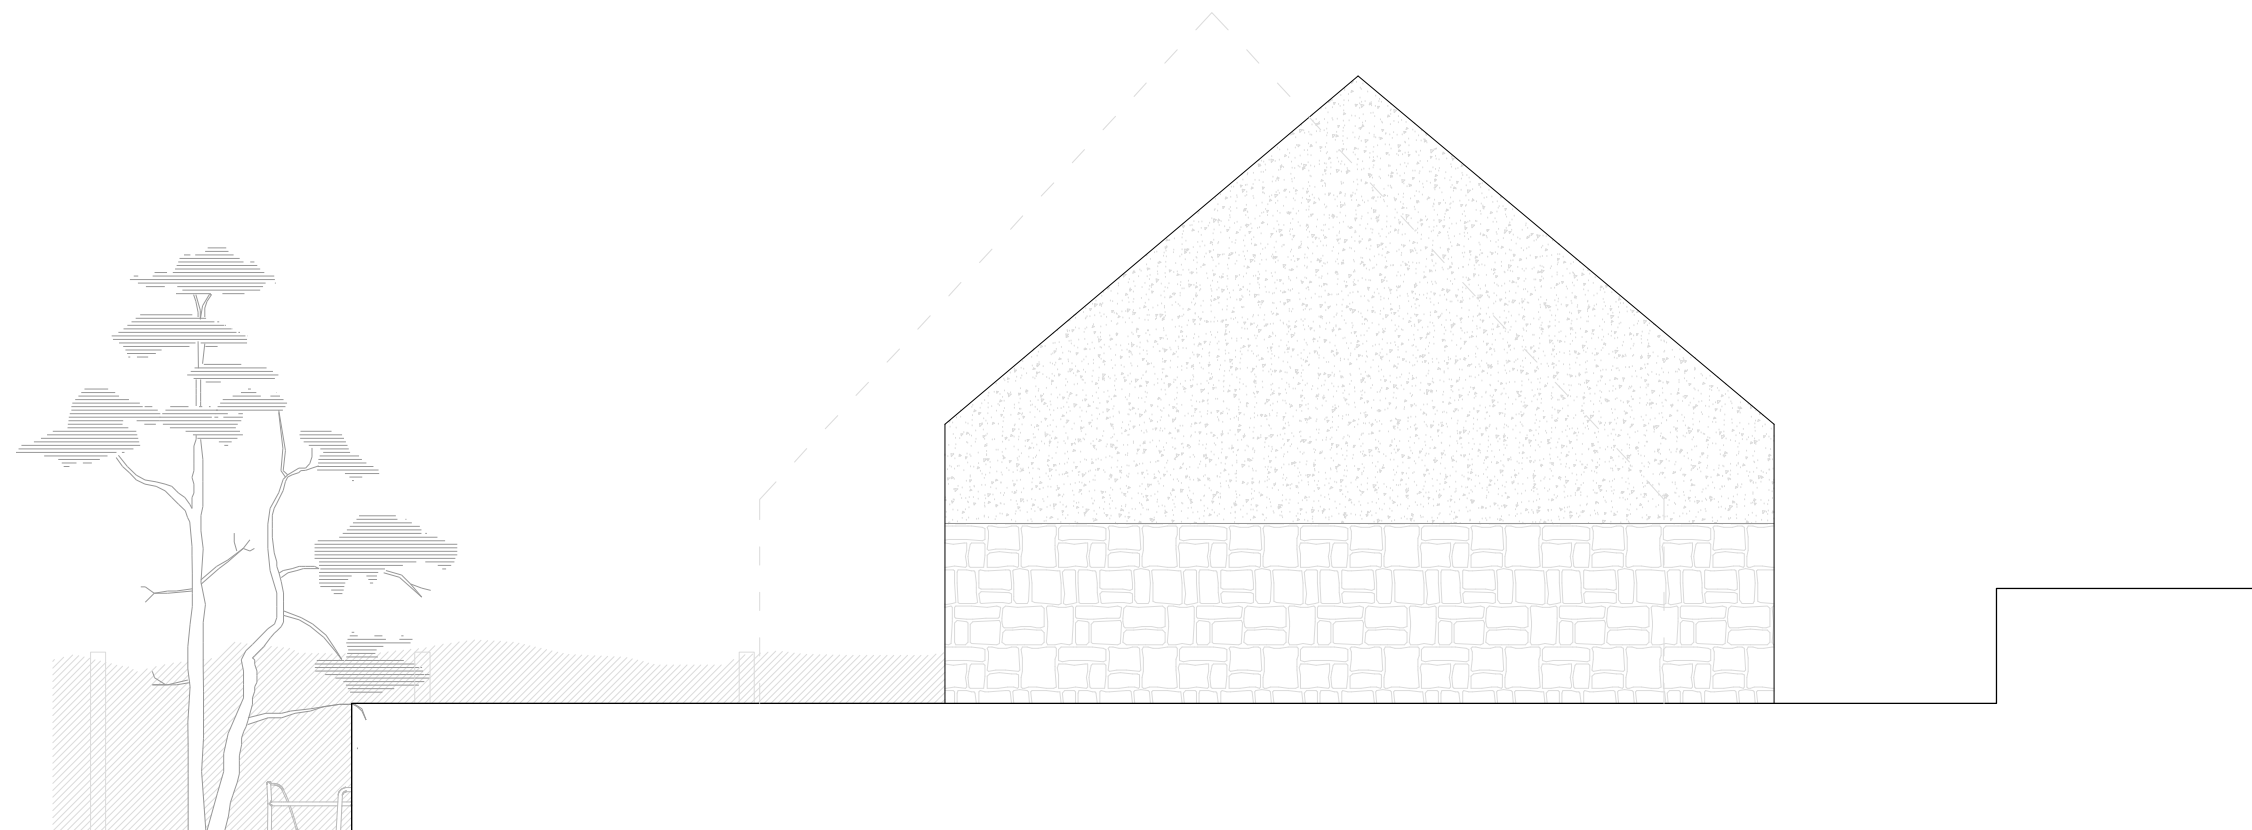

2 Proposed West Elevation
Scale 1:50

Status

DESIGN

REV	DATE	DESC
00	20.10.2021	Planning

Title

PROPOSED ELEVATIONS

Scale Date Drawn
1.50@A3 20.10.2021 MI

Drawing No. Rev

017_2201 00

