## REVISION/S:

AREA SCHEDULE

REF /

GROUND

FIRST FLOOR

TOTAL

NOTES

1500MM ABOVE FFL.

CEILINGS AT 1200MM ABOVE FFL.

NET AREA

39.19

39.19

78.38

ft²

421.84

421.84

843.68

**NET AREA** = AREA MEASURED WITHIN THE BOUNDARY OF THE PLASTER FINISH TO EXTERNAL WALL AND SLOPING CEILINGS AT

**GROSS AREA** = AREA MEASURED WITHIN THE BOUNDARY OF THE INNER STRUCTURAL FACE OF THE EXTERNAL WALL AND SLOPING

## **CORE HOUSING EAST**

GROSS AREA

39.84

39.84

79.68


ft²

428.84


428.84

857.68

- 2019-10-03. Plot numbers, title and drawing number updated. MED
- 2020-07-01. Window sills and lintels amended at client's request. DJE

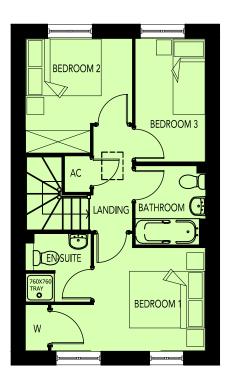

FIRST FLOOR PLAN

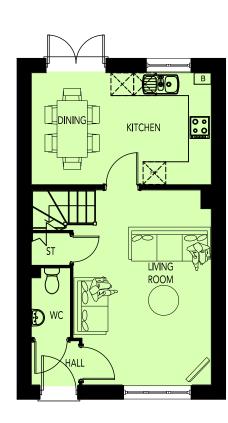


**GROUND FLOOR PLAN** 



FRONT ELEVATION

SIDE ELEVATION

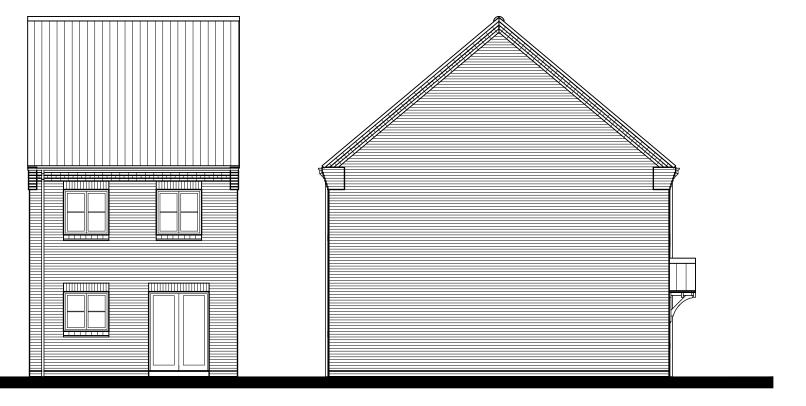

**REAR ELEVATION** 

SIDE ELEVATION



HOUSE TYPE REF: DL6

MARKET TENURE: OPEN MARKET SQM: 78.37

SQFT: 843.62 DRAWING TITLE: PLANS & ELEVATIONS

DATE: DRAWN: DJE SCALE: 1:100 @ A 3

THE OLD BREWERY, LODWAY, PILL, BRISTOL BS20 ODH t:01275 813380 f:01275 823381 e:admin@focusdp.com

**FOCUS**