

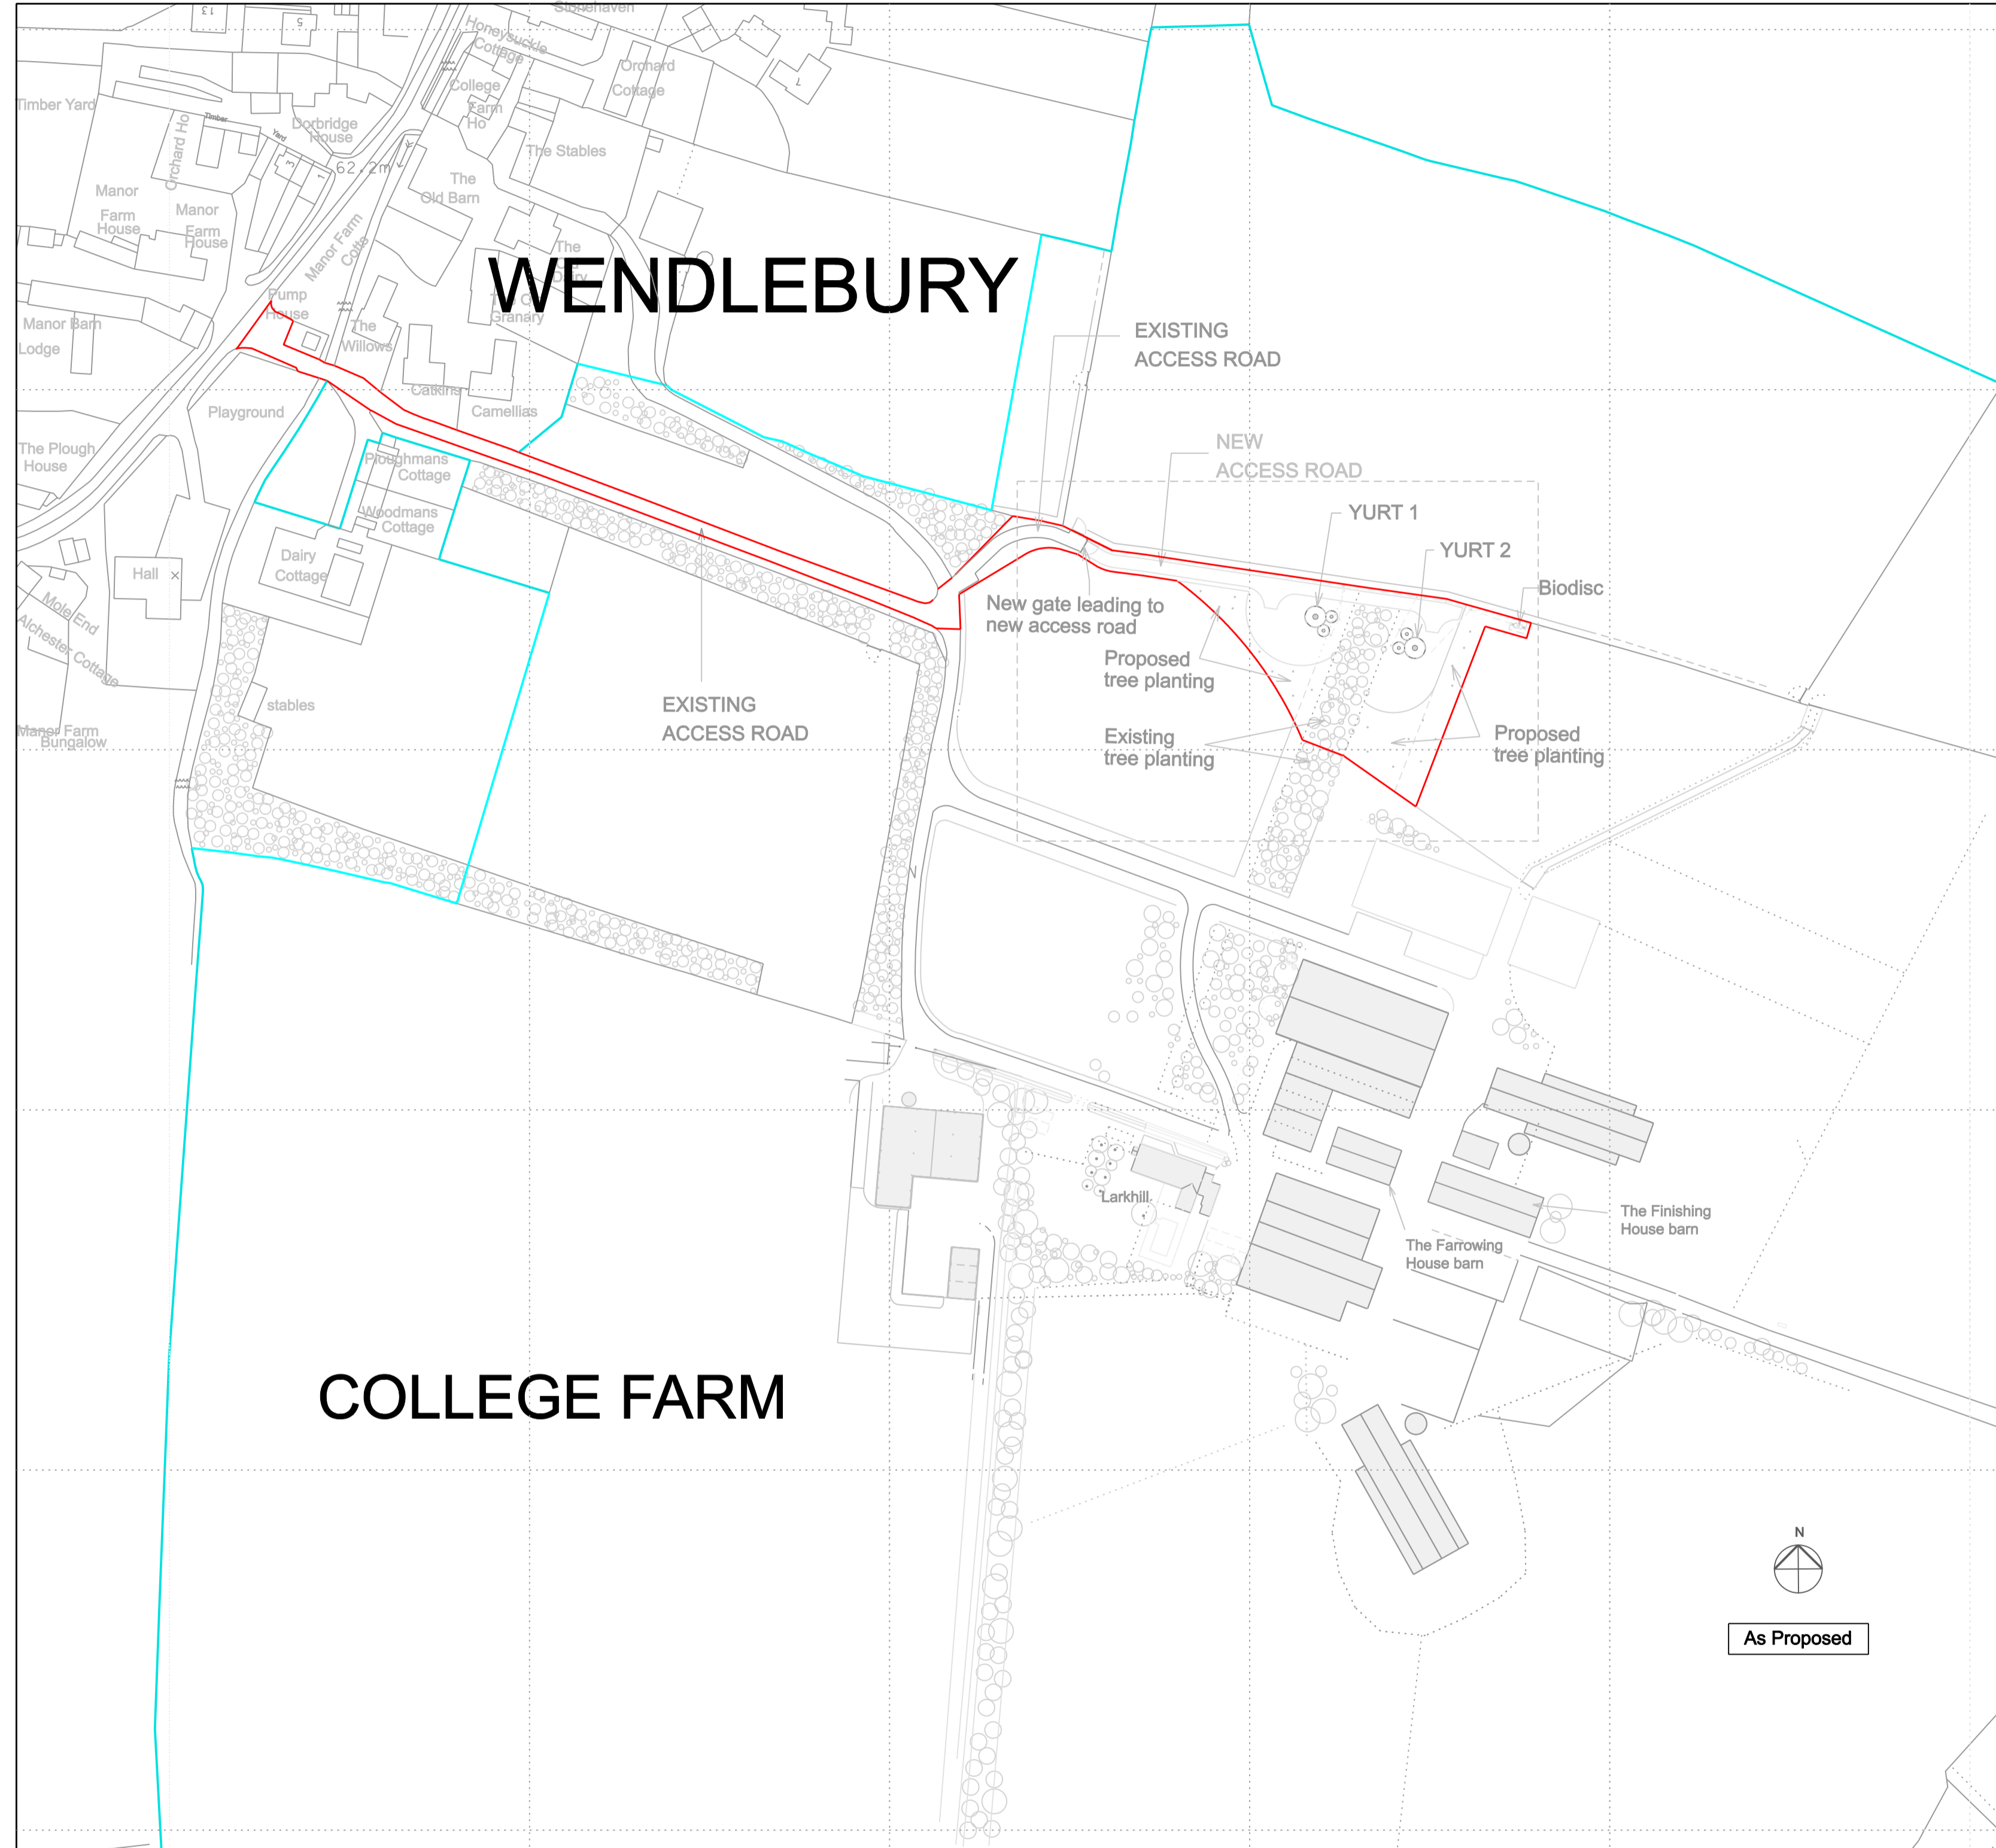



DO NOT SCALE
 Contractor to check all dimensions on site and
 report discrepancies before proceeding.
 This drawing is copyright.

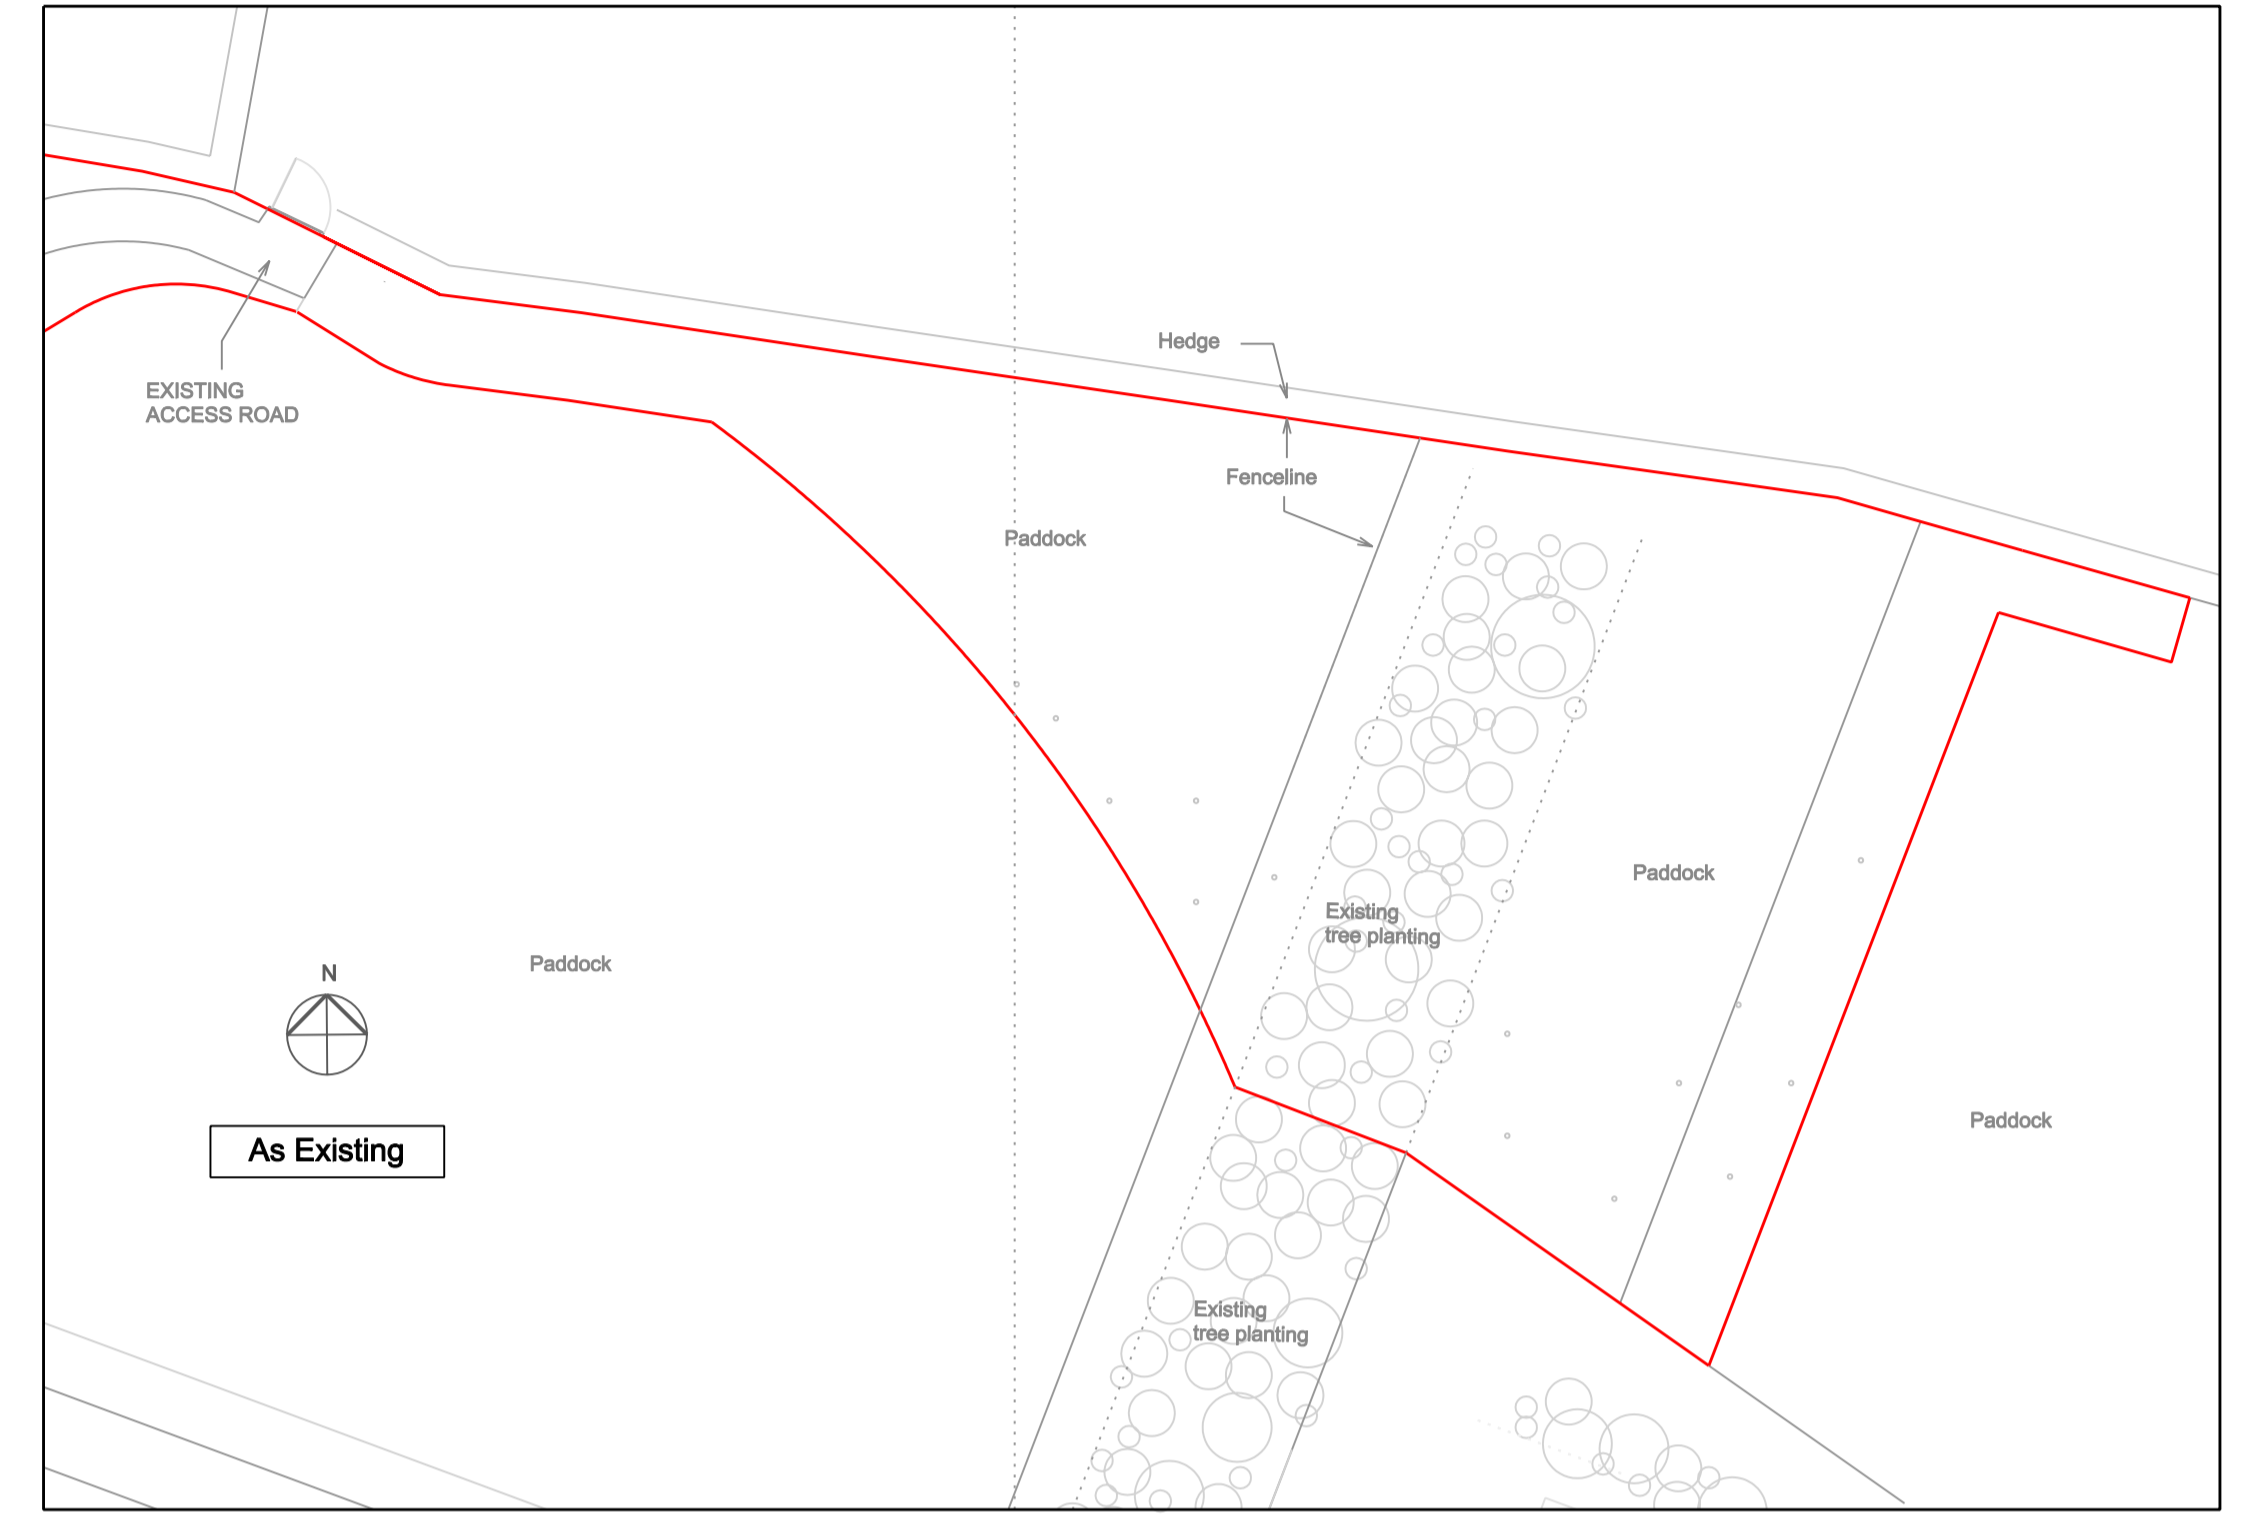

LOCATION and SITE PLAN 1:1250

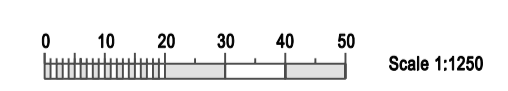

As Existing

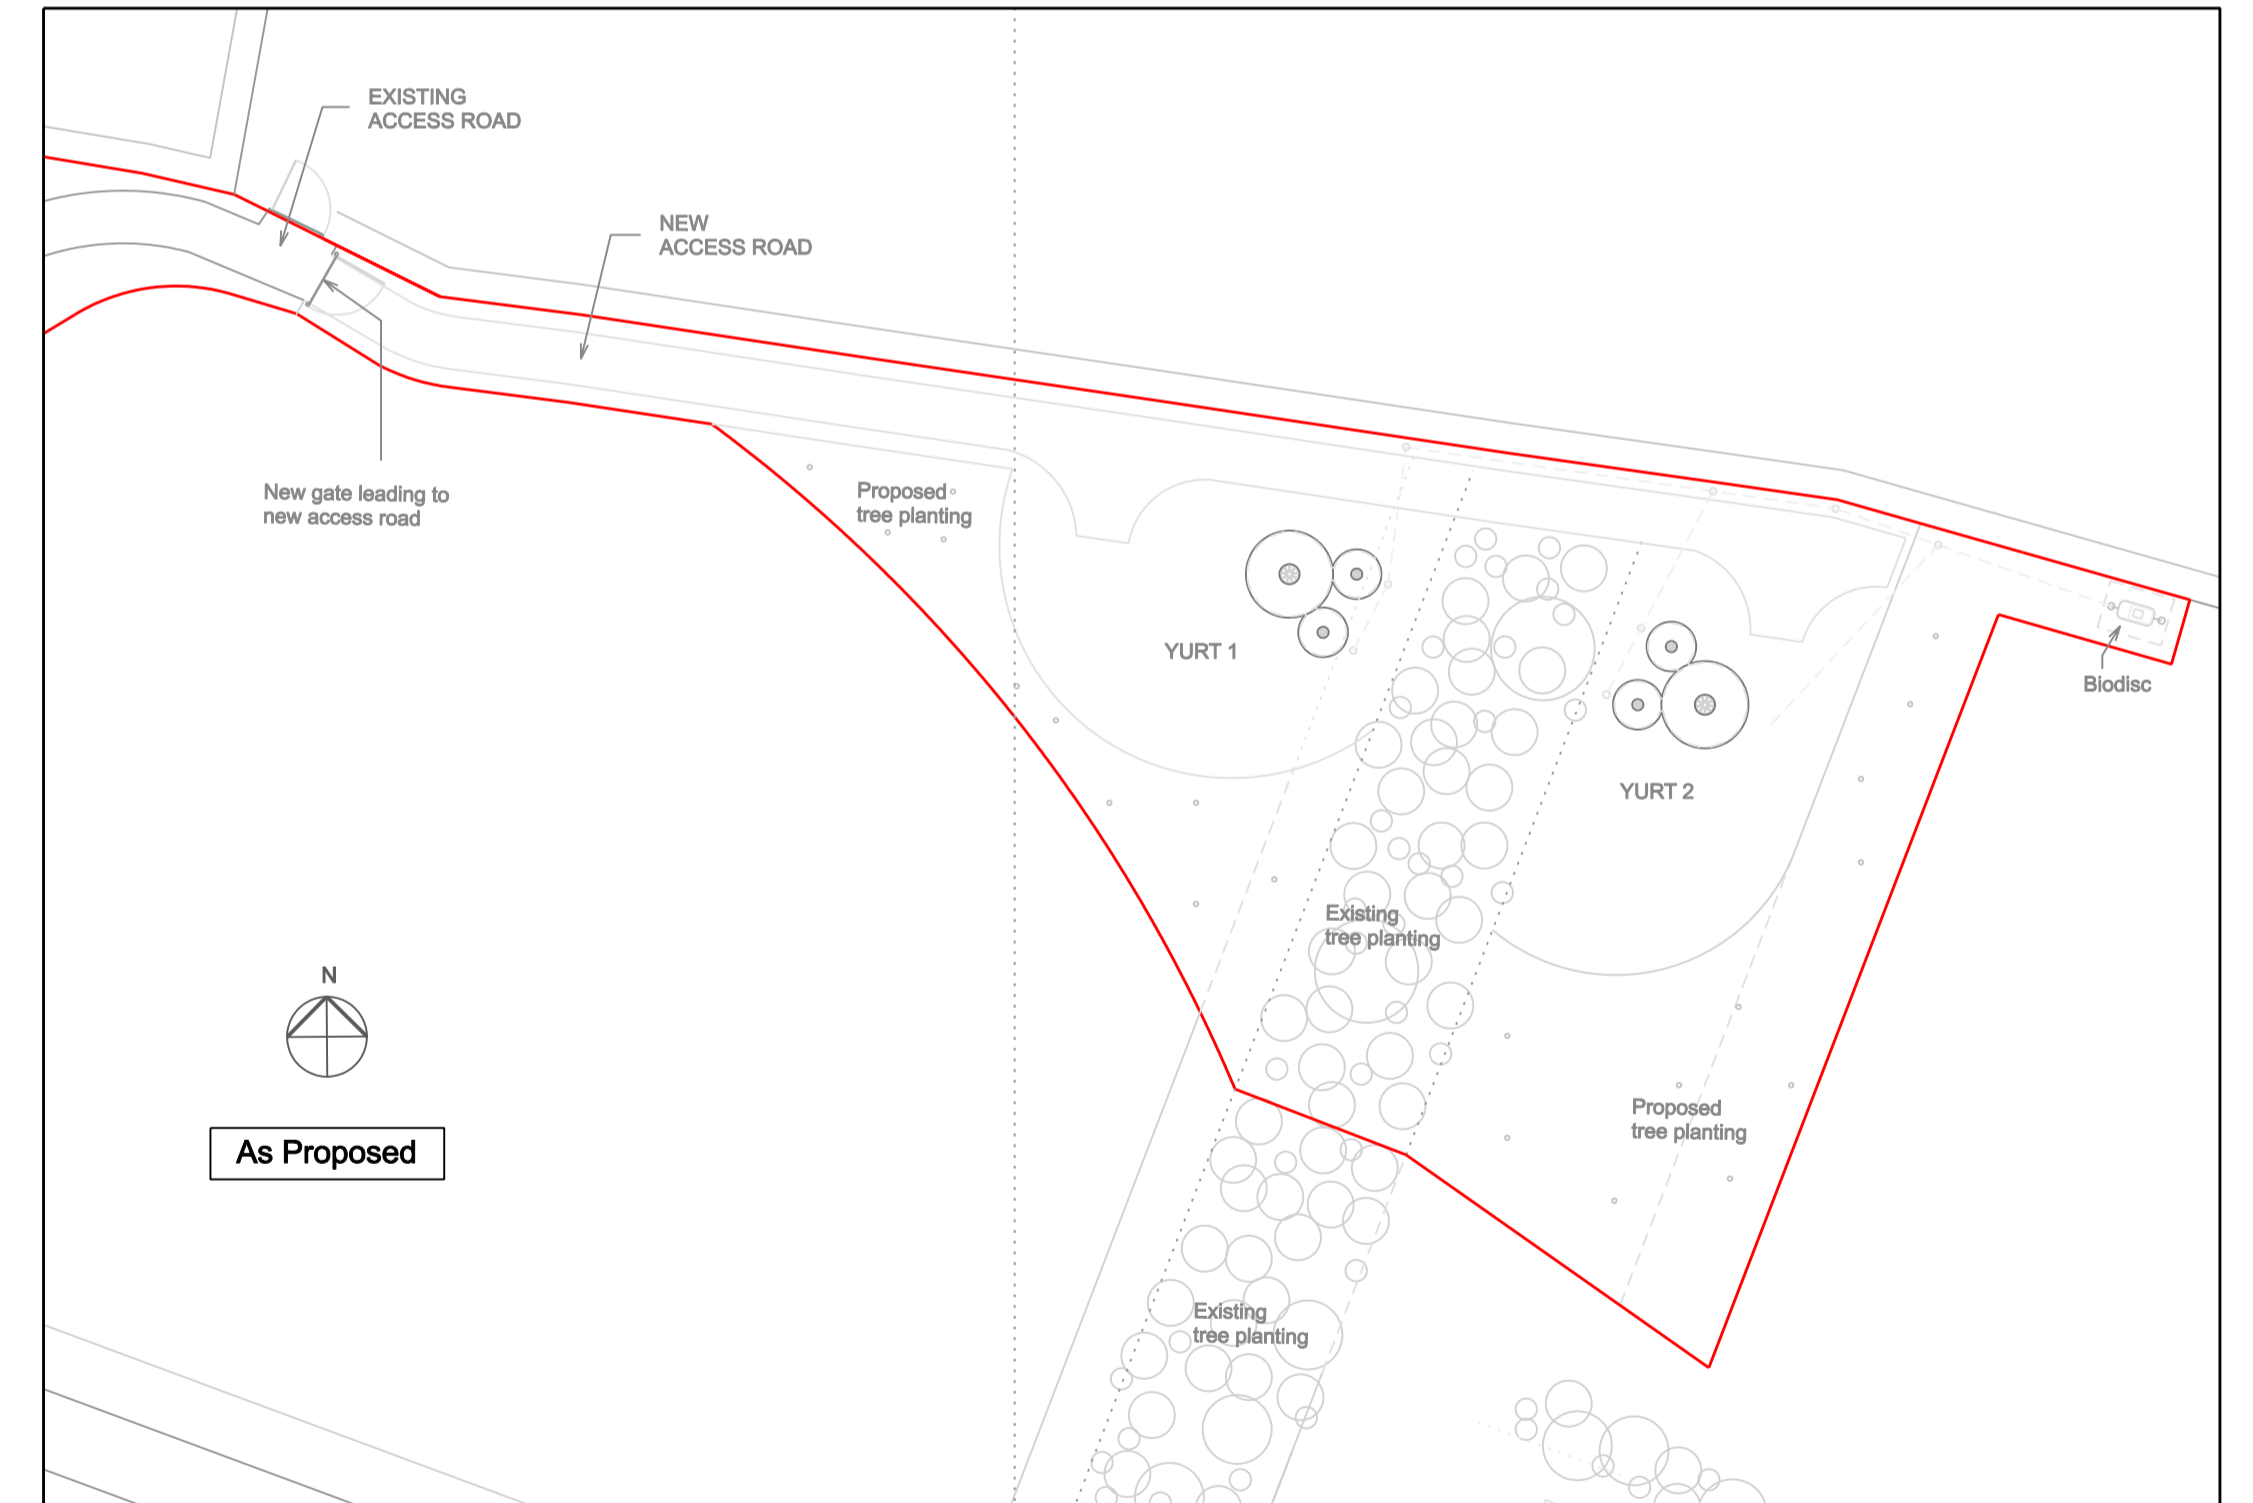

As Proposed

BLOCK PLAN 1:500



PLANNED APPROACH ARCHITECTS
 Telephone 07929 296003 Email: tim@plannedapproach.co.uk

Client: Mr and Mrs T Howard
 Site: College Farm Wendlebury
 Project: Self-catering Holiday Lets - Yurts

LOCATION and SITE PLAN As Existing & As Proposed
 1:1250 & 1:500 TPH December 2021
 (Original at A1) Dwg no. 21.200. 01