




Front Elevation

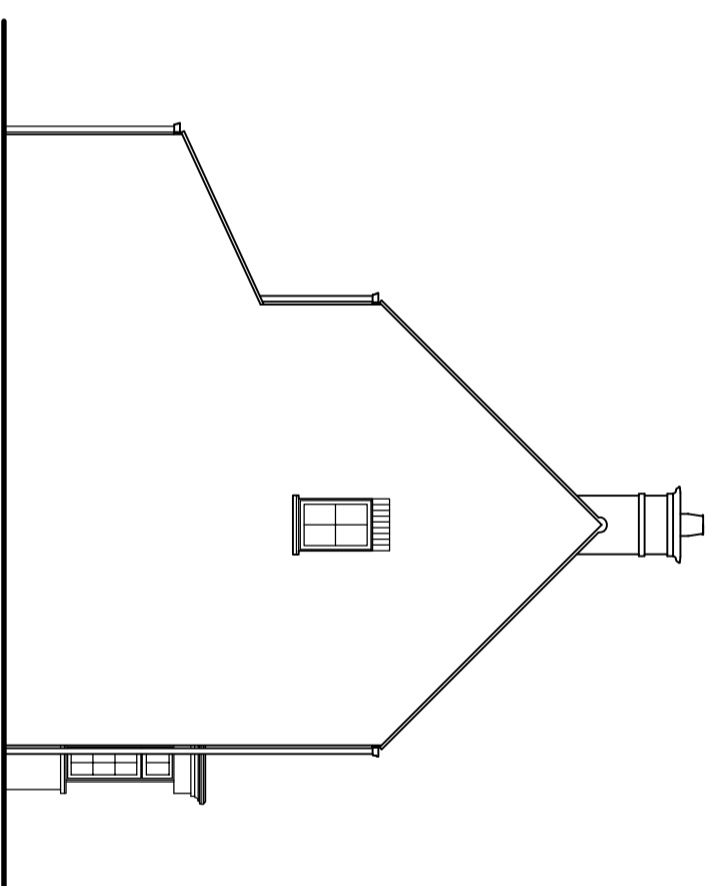


Side Elevation

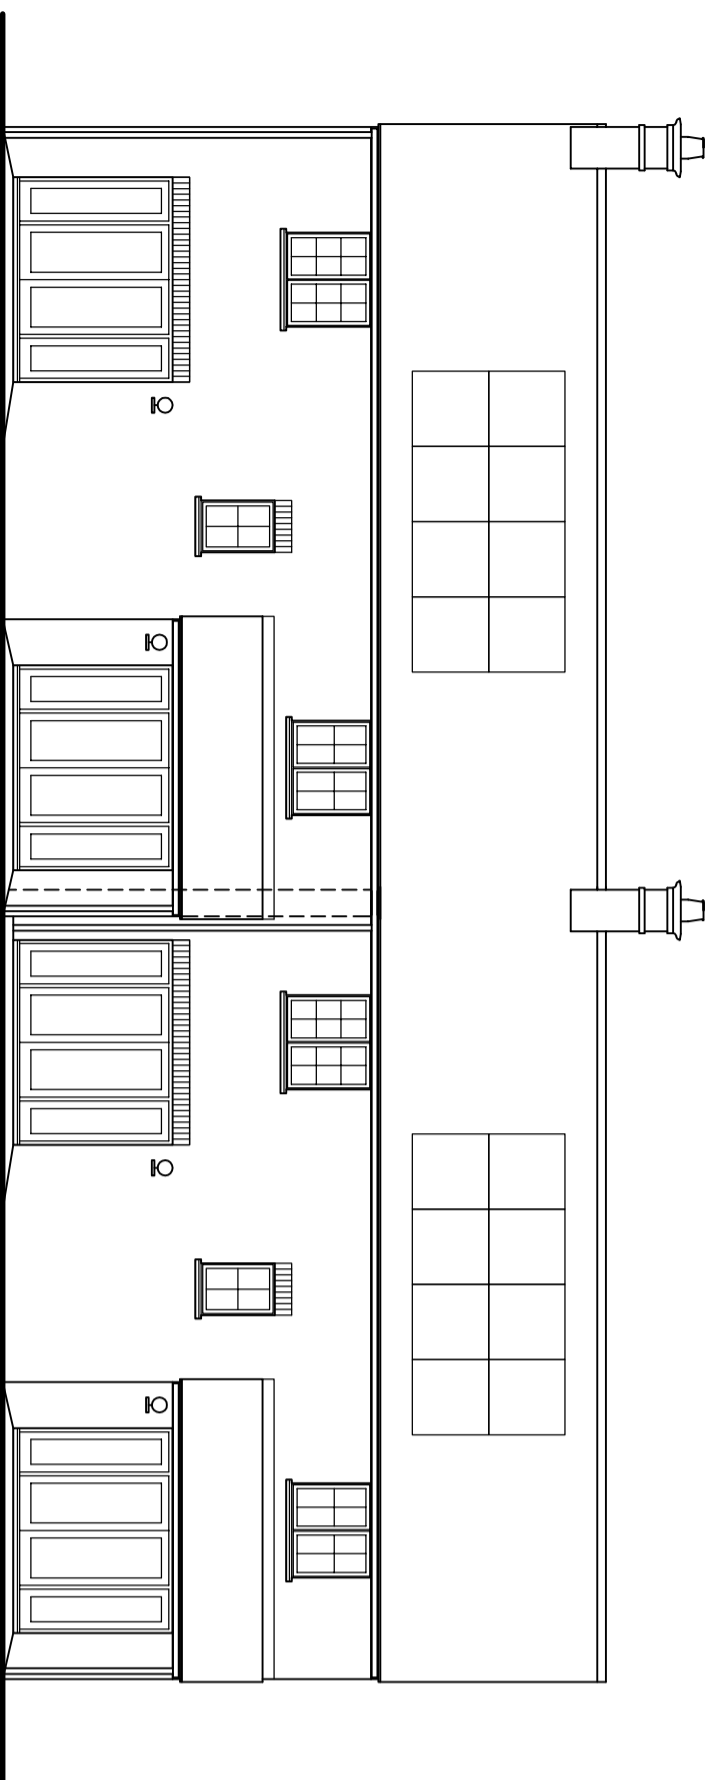


Rear Elevation

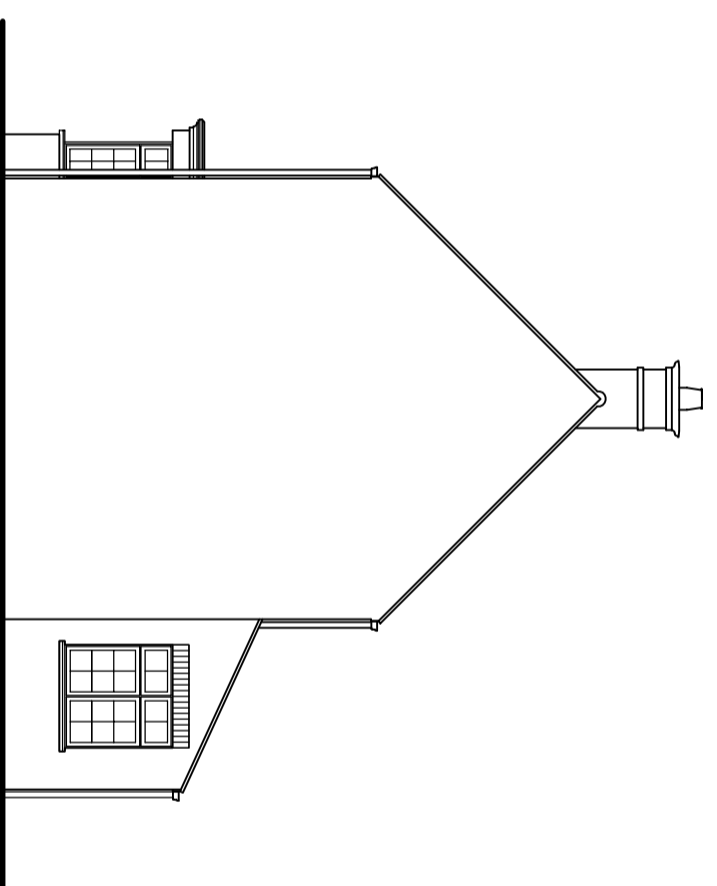

Side Elevation

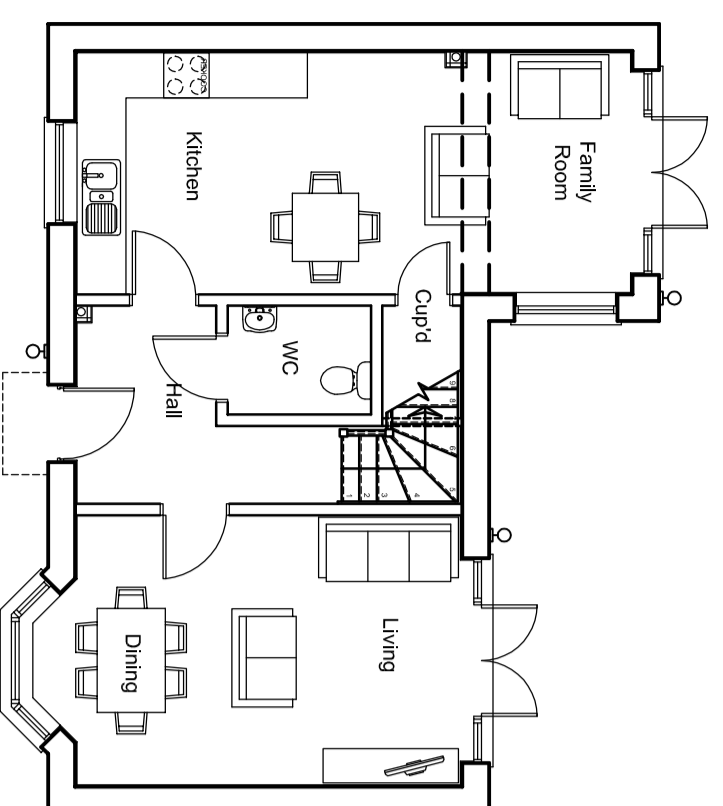

Ground floor

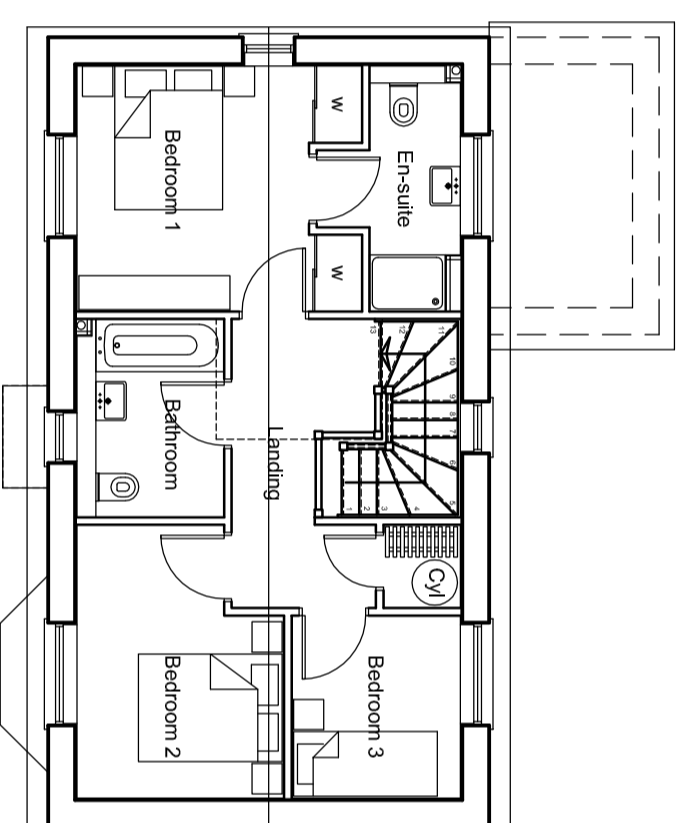

First floor

Countryside Properties
 Countryside Properties PLC
 11, The Quadrant, Leeds LS1 9XJ
 Tel: 0113 275 2000 Fax: 0113 275 2000
 Email: sales@cspl.co.uk
 Group Chief Architect: Martin McIlwain & John May 1988

Site: Area KM1 - Kingsmere
 Bicester
 Title: House Type C
 Plans and Elevations
 floor area: 1143 ft²
 finish area: 1160 ft²
 struct. area: 1160 ft²

BSI
 REGISTERED
 DRAWING NO: N00200-PL-30
 DATE: 11/11/09
 DRAWN BY: KB
 CHECKED BY: KB
 SCALE: @A3
 DATE: November 2009
 SHEET NO: 1 of 1
 REVISED: