




FRONT ELEVATION

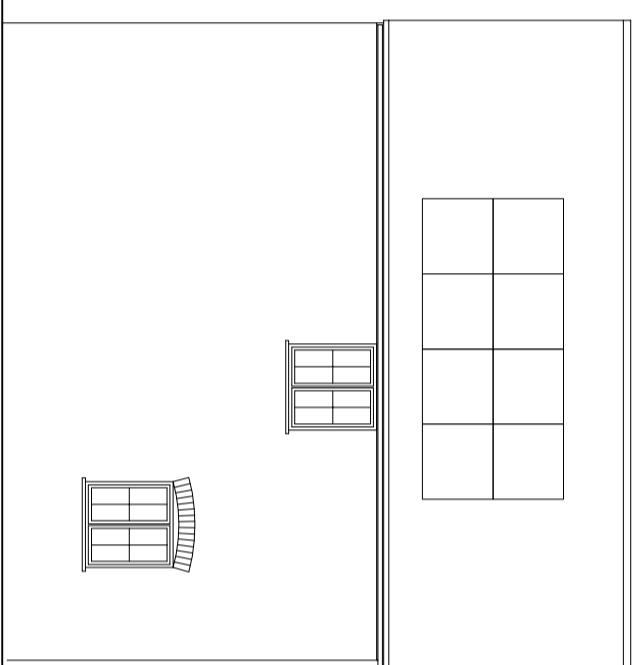


REAR ELEVATION

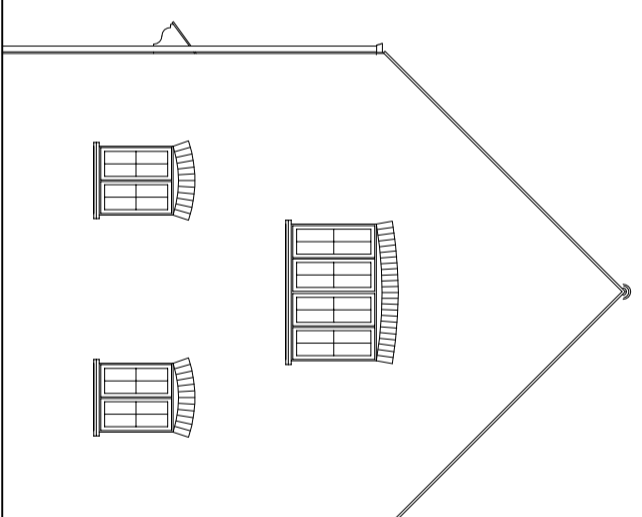


SIDE ELEVATION

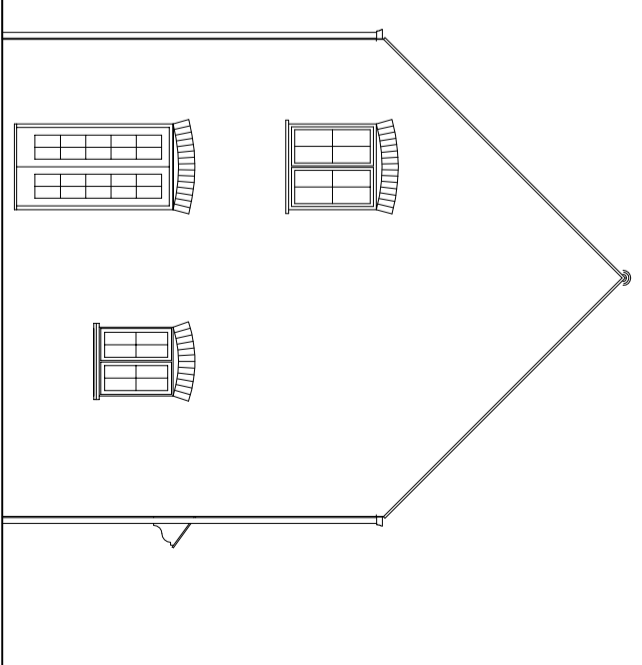

SIDE ELEVATION

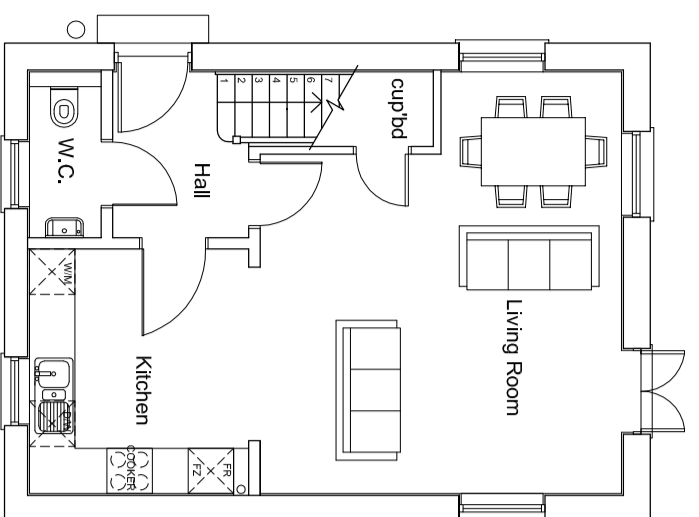

GROUND FLOOR PLAN

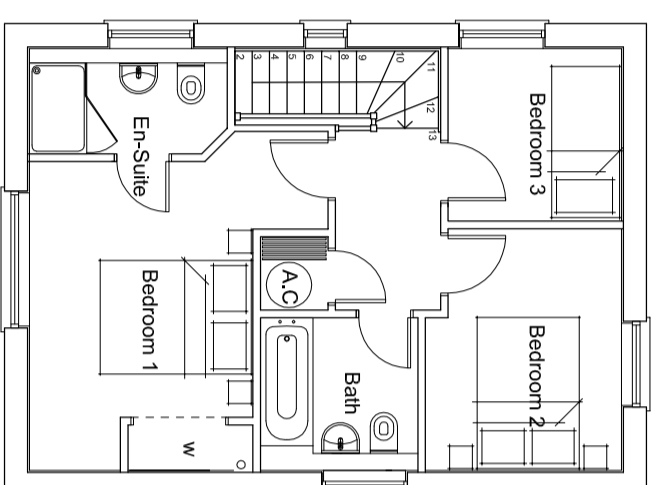

FIRST FLOOR PLAN

reference:	date:	description:

Countryside Properties
 Countryside Properties PLC
 15th Floor, 15 Abchurch Lane, London EC4N 3DF
 Tel: 01273 20000 Fax: 01273 20000
 Group Chief Architect: Helen McIlwain & Susan Kelly

site: Area KM 1 - KINGSMERE
 BICESTER
 title: House Type F - Brick Plans and Elevations
 floor area: 939 ft²
 finish area: 939 ft²
 struct. area: 953 ft²

BICESTER
 drawing no: N00200-PL-80
 drawn by: PG
 checked: @AJ
 scale: 1:100
 date: November 2009
 sheet no: