




FRONT ELEVATION

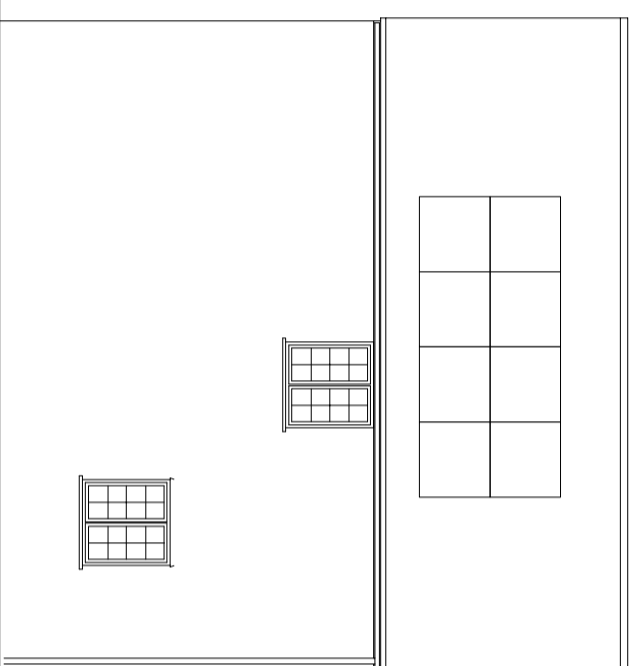


REAR ELEVATION

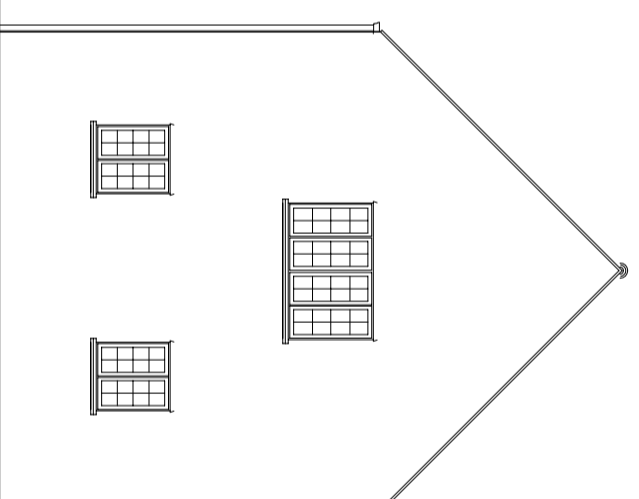


SIDE ELEVATION

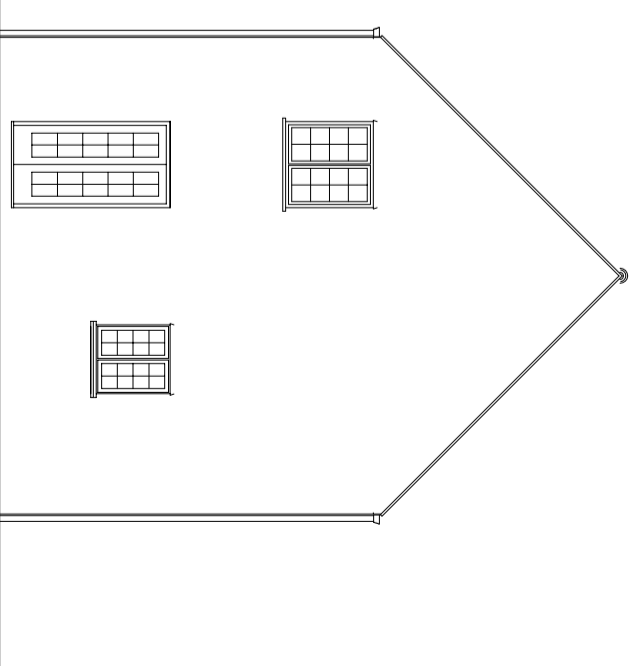

SIDE ELEVATION

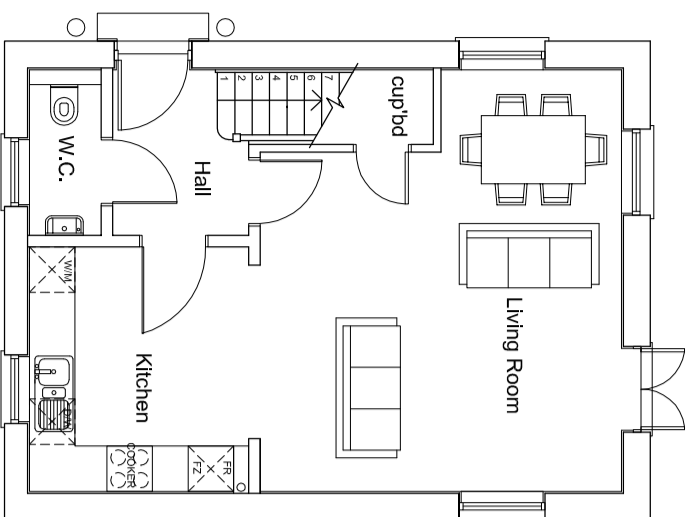

GROUND FLOOR PLAN

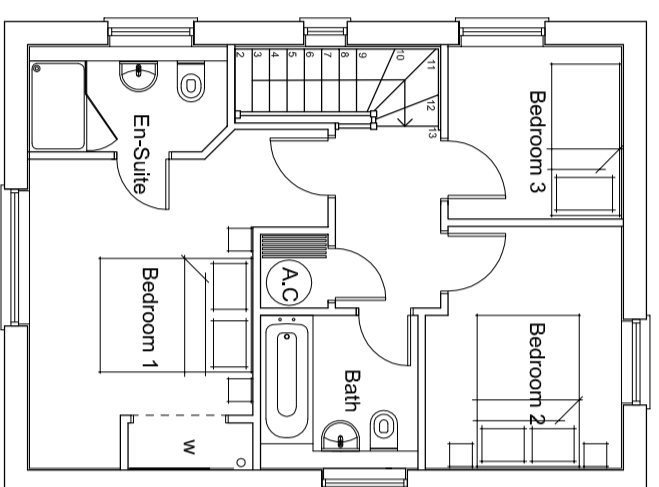

FIRST FLOOR PLAN

revisions:	date:	description:

Countryside Properties
 Countryside Properties PLC
 14th Floor, 25 Abchurch Lane, London EC4N 3DF
 Tel: 020 7460 8000 Fax: 020 7460 8001
 Group Chief Architect: Helen McIlroy & Associates Ltd

site: Area KM 1 - KINGSMERE
 BICESTER
 title: House Type F - Render Plans and Elevations
 floor area: 939 ft²
 finish area: 939 ft²
 struct. area: 953 ft²

BICESTER
 drawing no: N00200-PL-90
 sheet no: PG
 scale: 1:100
 date: November 2009
 checked: @AJ
 drawn by: PG
 checked: @AJ
 date: November 2009
 checked: PG
 drawn by: PG