




FRONT ELEVATION

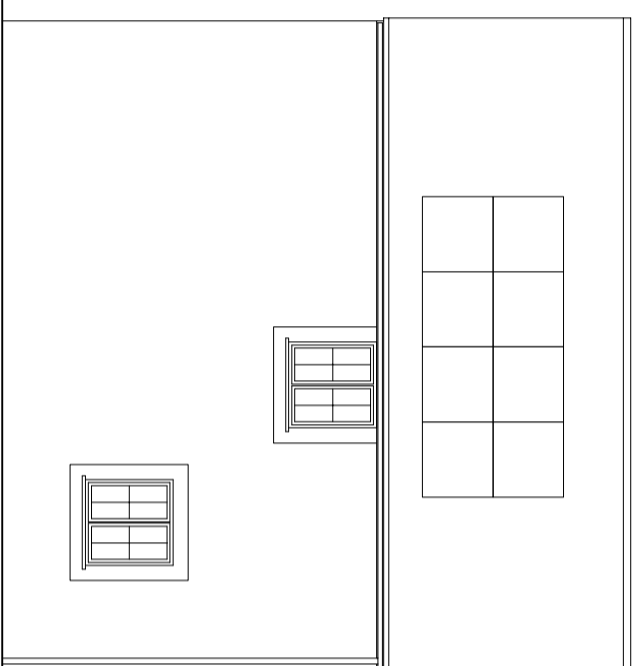


REAR ELEVATION

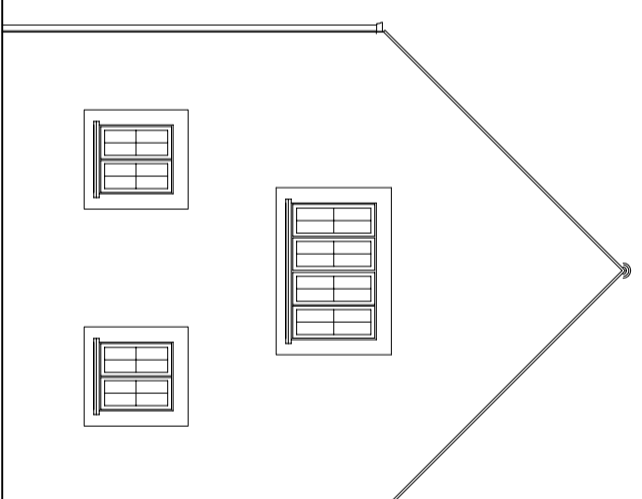


SIDE ELEVATION

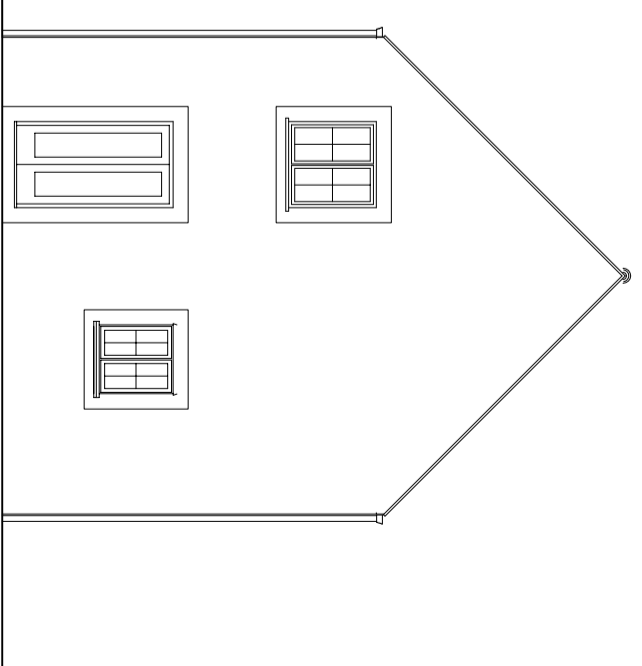

SIDE ELEVATION

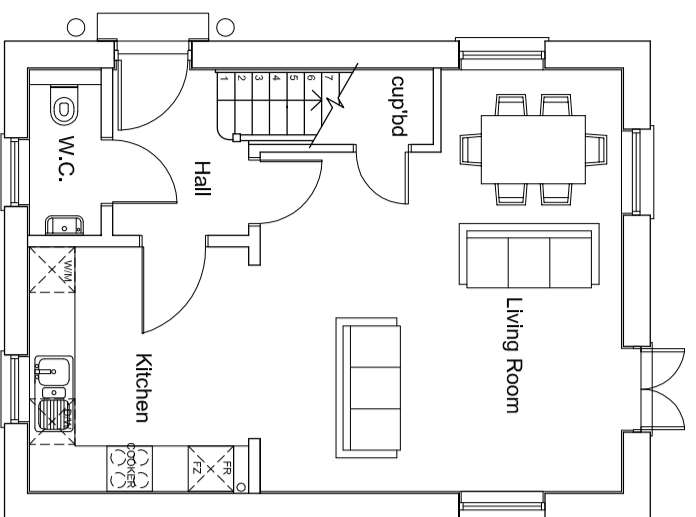

GROUND FLOOR PLAN

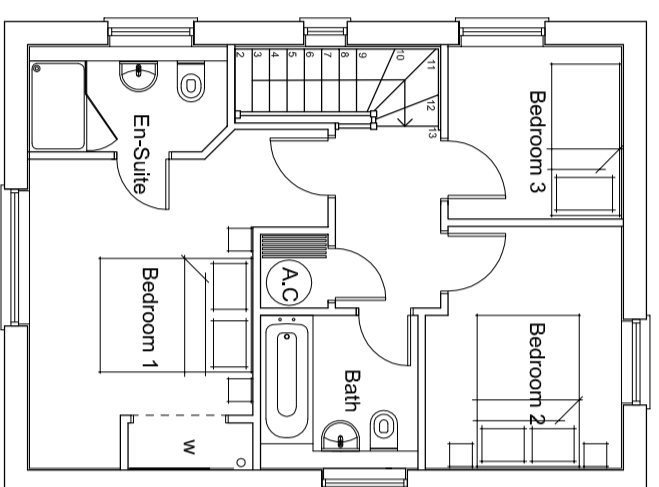

FIRST FLOOR PLAN

reference:	date:	description:

**Countryside Properties**  
 Countryside Properties PLC  
 14th Floor, 25 Abchurch Lane, London EC4N 3DF  
 Tel: 020 7493 4000 Fax: 020 7493 4001  
 Group Chief Architect: Martin McLennan BSc, RIBA, MRSA

site: Area KM 1 - KINGSMERE  
 BICESTER  
 title: House Type F - Stone Plans and Elevations  
 floor area: 939 ft<sup>2</sup>  
 finish area: 939 ft<sup>2</sup>  
 struct. area: 953 ft<sup>2</sup>

**BICESTER**  
 drawing no: N00200-PL-100  
 drawn by: PG  
 checked: @AJ  
 scale: 1:100  
 date: November 2009  
 sheet no: