




Front Elevation

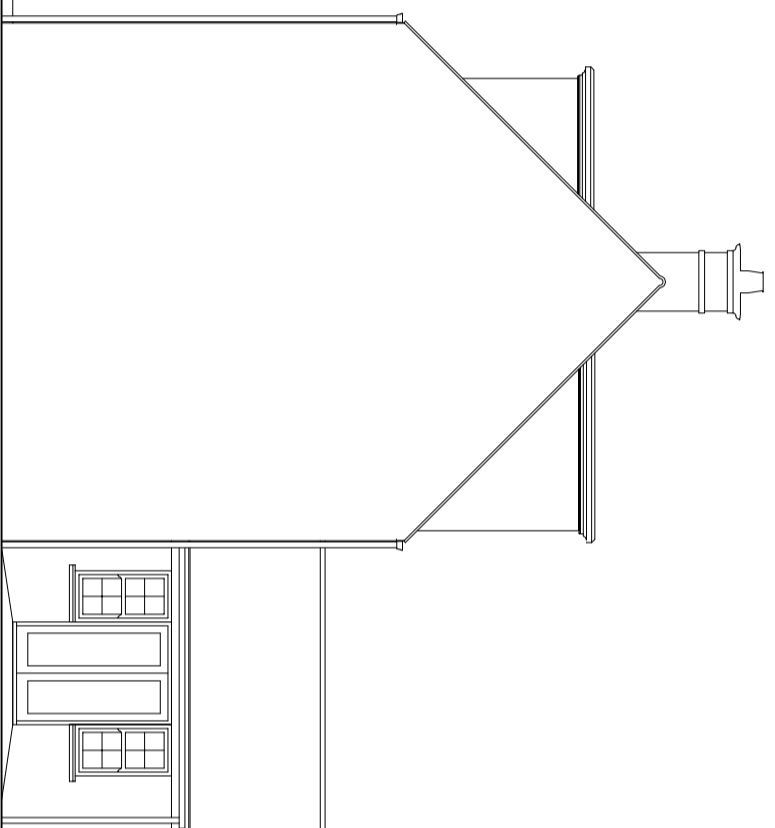


Side Elevation

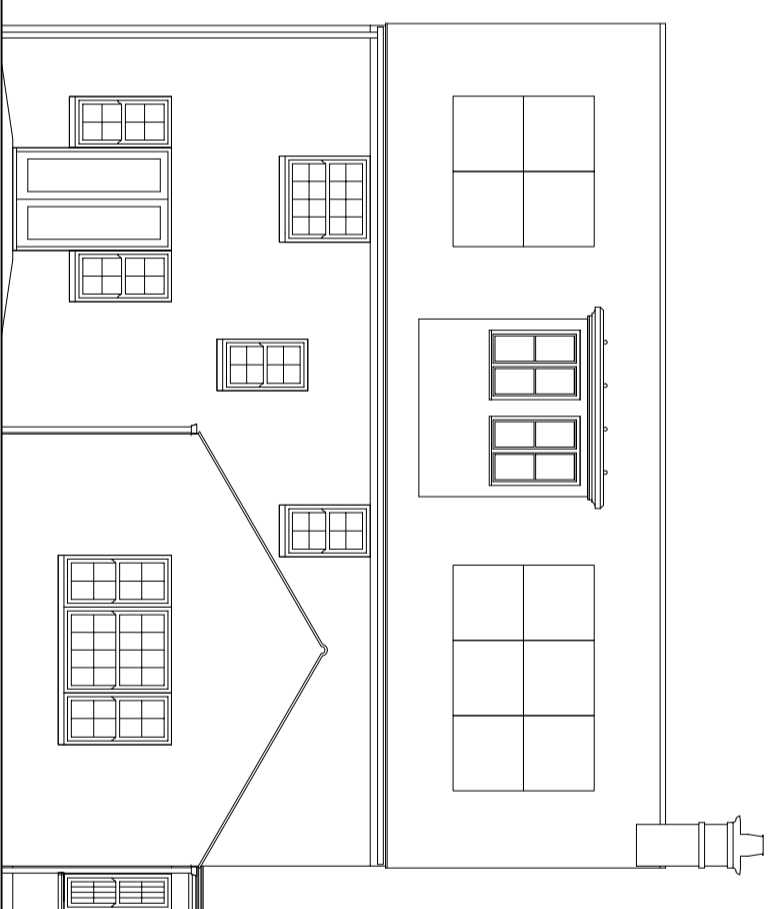


Rear Elevation

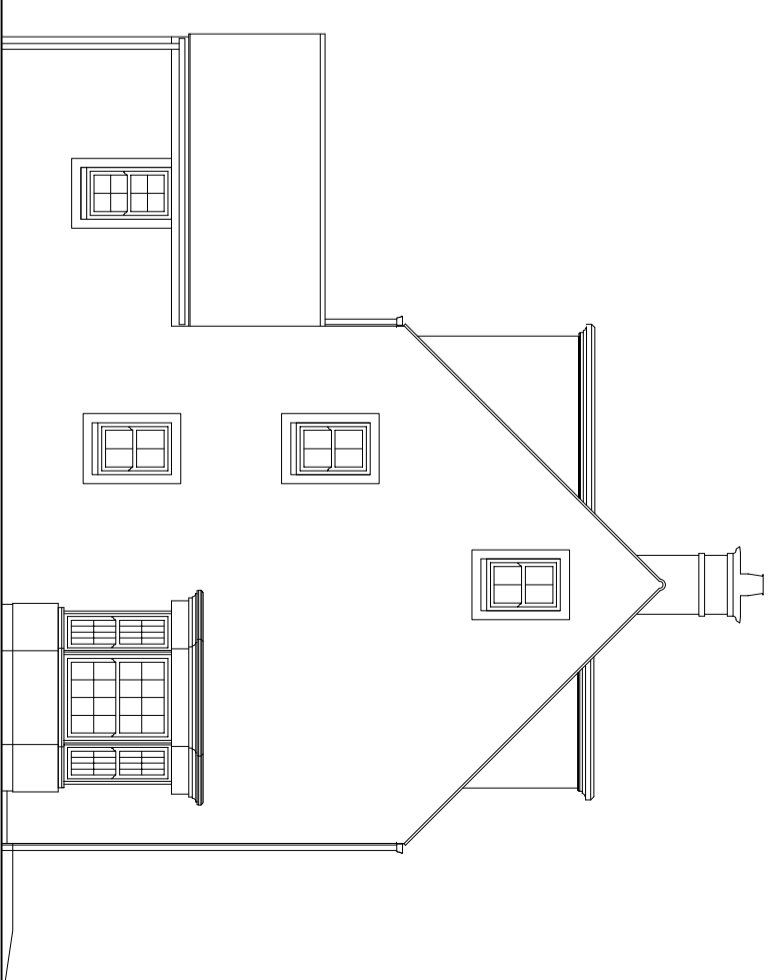


Side Elevation

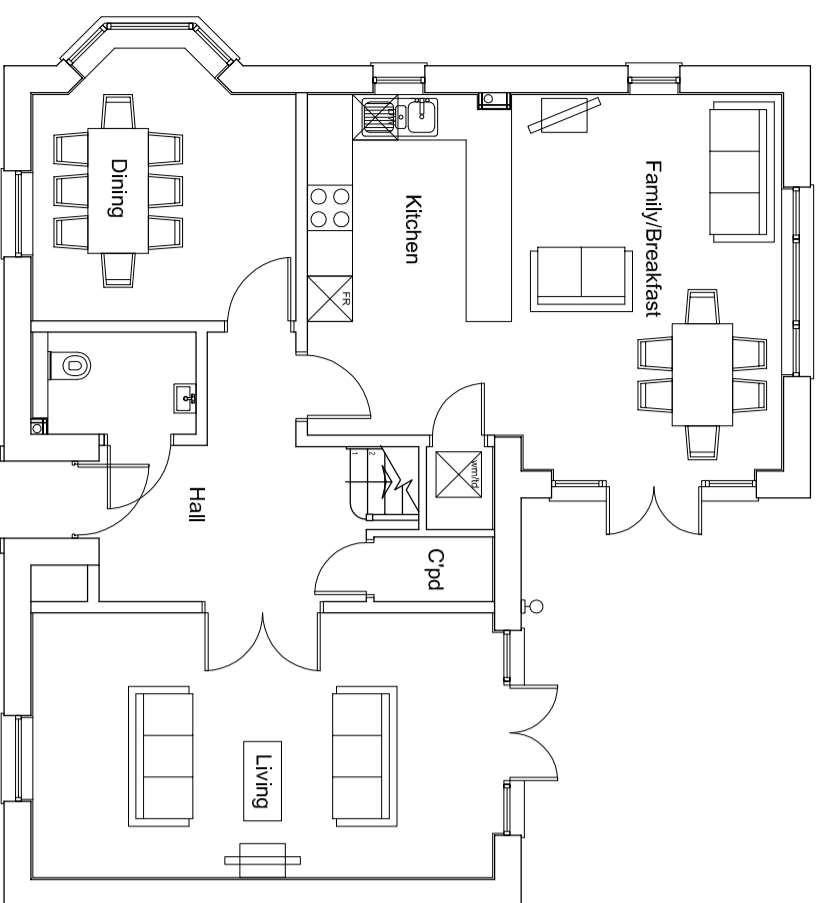

GROUND FLOOR

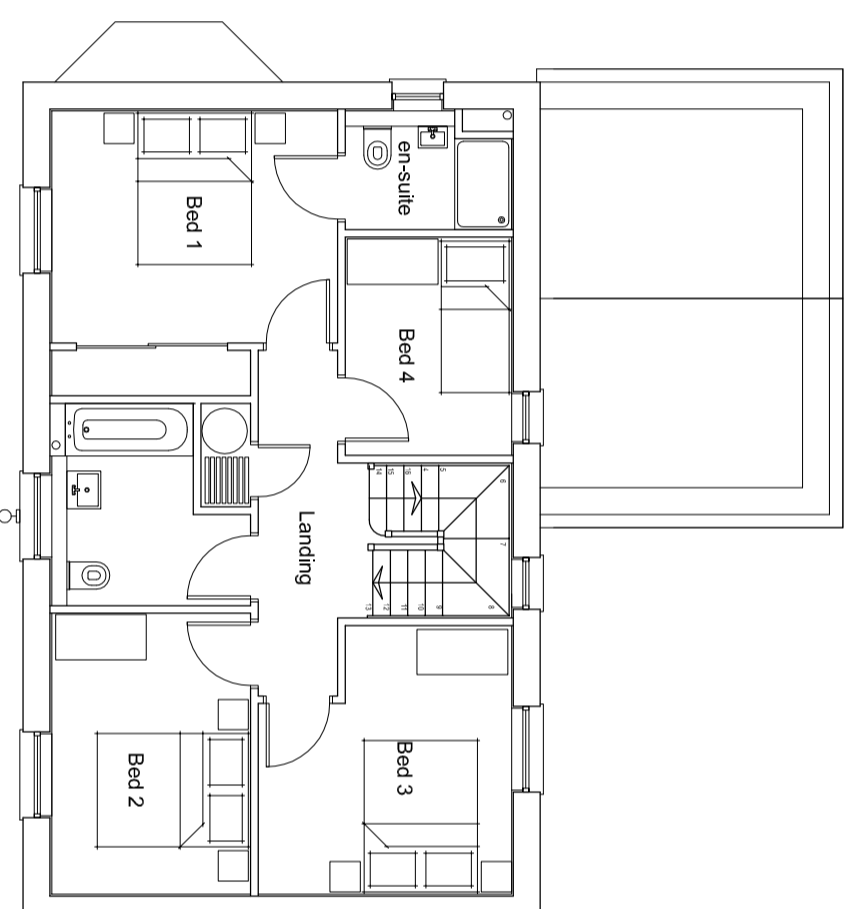

FIRST FLOOR

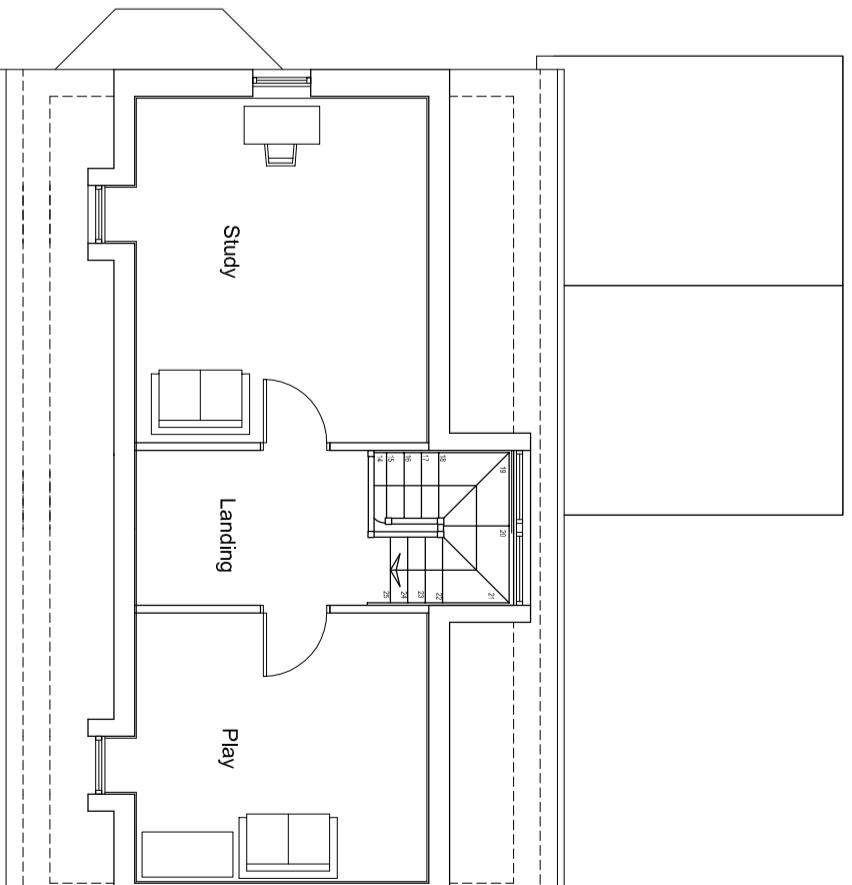

SECOND FLOOR

reference:	date:	description:

**Countryside Properties**  
 Countryside Properties PLC  
 Registered in England  
 Registered Office: 100 Brook Hill Drive, Basingstoke, Hampshire RG24 0JN  
 Telephone: 01256 333333  
 Fax: 01256 333334  
 Email: sales@countryside.co.uk  
 Website: www.countryside.co.uk

Site: Area KM 1 - KINGSMERE  
 BICESTER  
 Title: House Type G - Stone  
 Plans and Elevations  
 floor area: 1988 ft<sup>2</sup>  
 finish area: 1988 ft<sup>2</sup>  
 struct. area: 2023 ft<sup>2</sup>

**PLANNED**  
 N00200-PL-120  
 drawing no:  
 checked: NG & KB  
 scale: 1:100  
 date: November 2009  
 sheet no:  
 rev/issue: