



FRONT ELEVATION

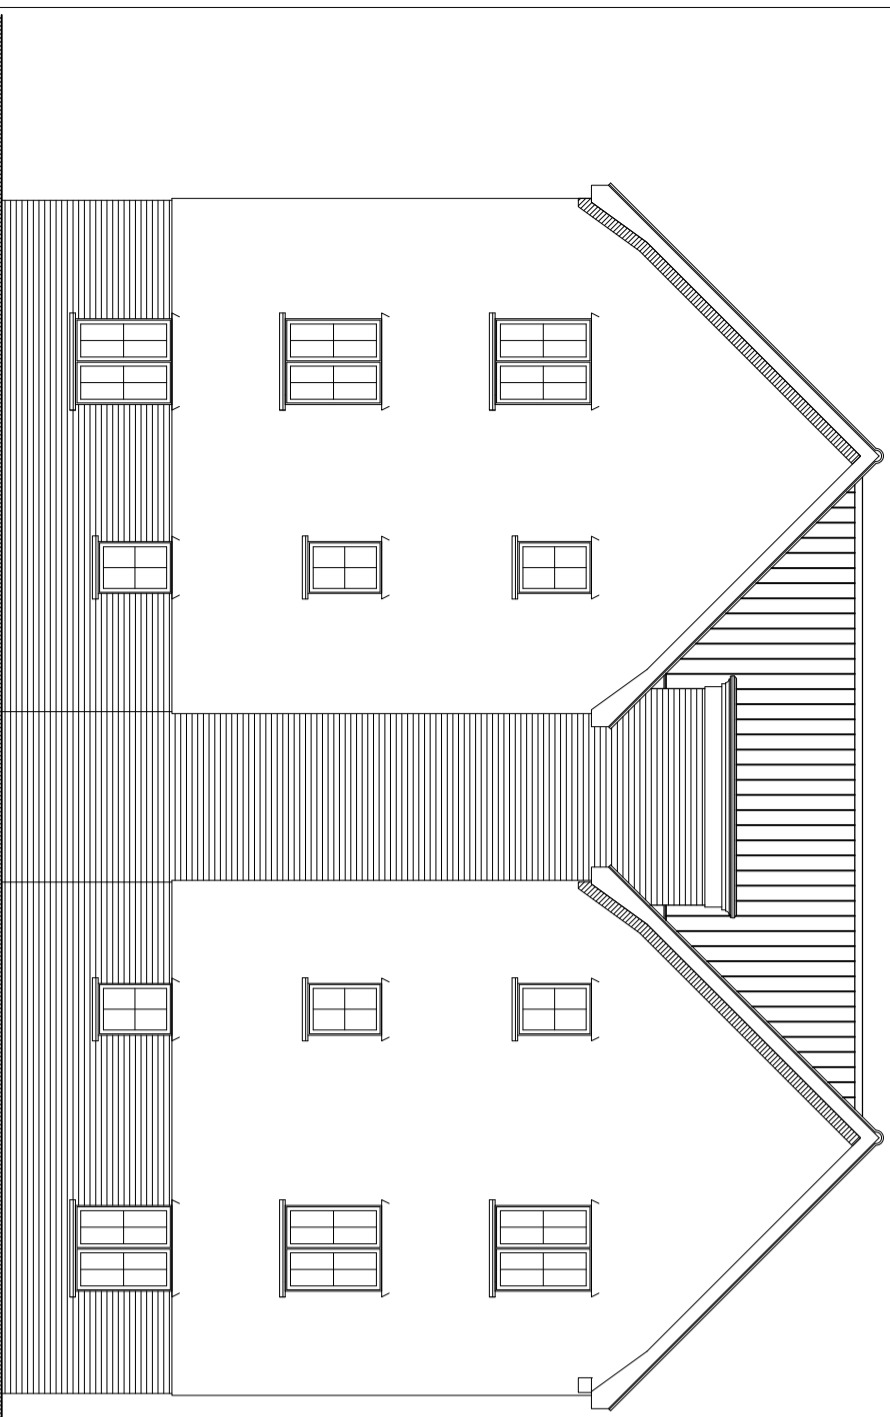

SIDE ELEVATION



REAR ELEVATION

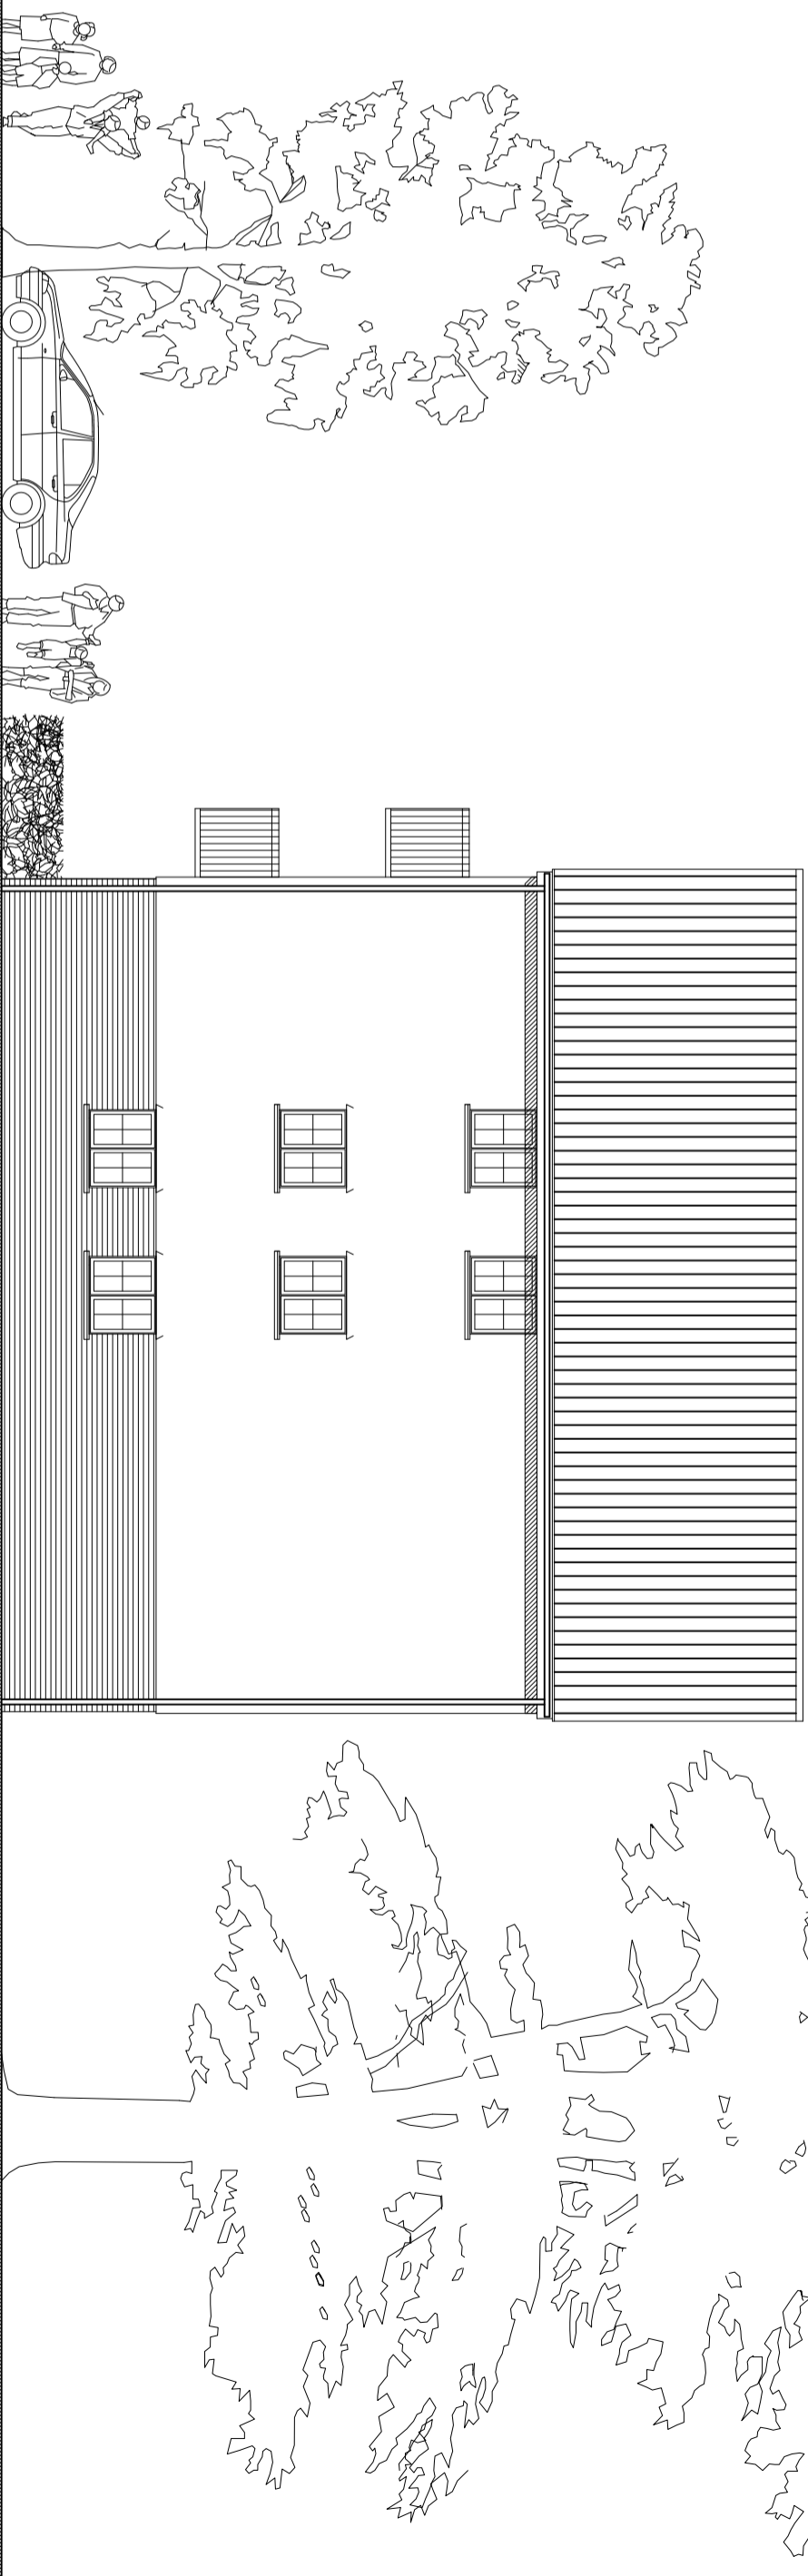

SIDE ELEVATION TO PARKING COURT

Countryside Properties
 Countryside Properties (UK) Limited
 14th Floor, 200 Broad Street, Birmingham B1 4PU
 Tel: 0121 2000000 Fax: 0121 2000000
 Email: enquiries@countryside.co.uk
 Group Chief Architects: Simon Beckley & Aidan Hill

Site: **Kingsmere, Bloesler KM1**
 Title: **2B Affordable Apartments Elevations**

Drawn by: **STDFW**
 Checked: **@/2**
 Scale: **1:100**
 Date: **November 2009**
 Drawing No: **N00200-PL-241**
 Revision: **01**