



Front Elevation

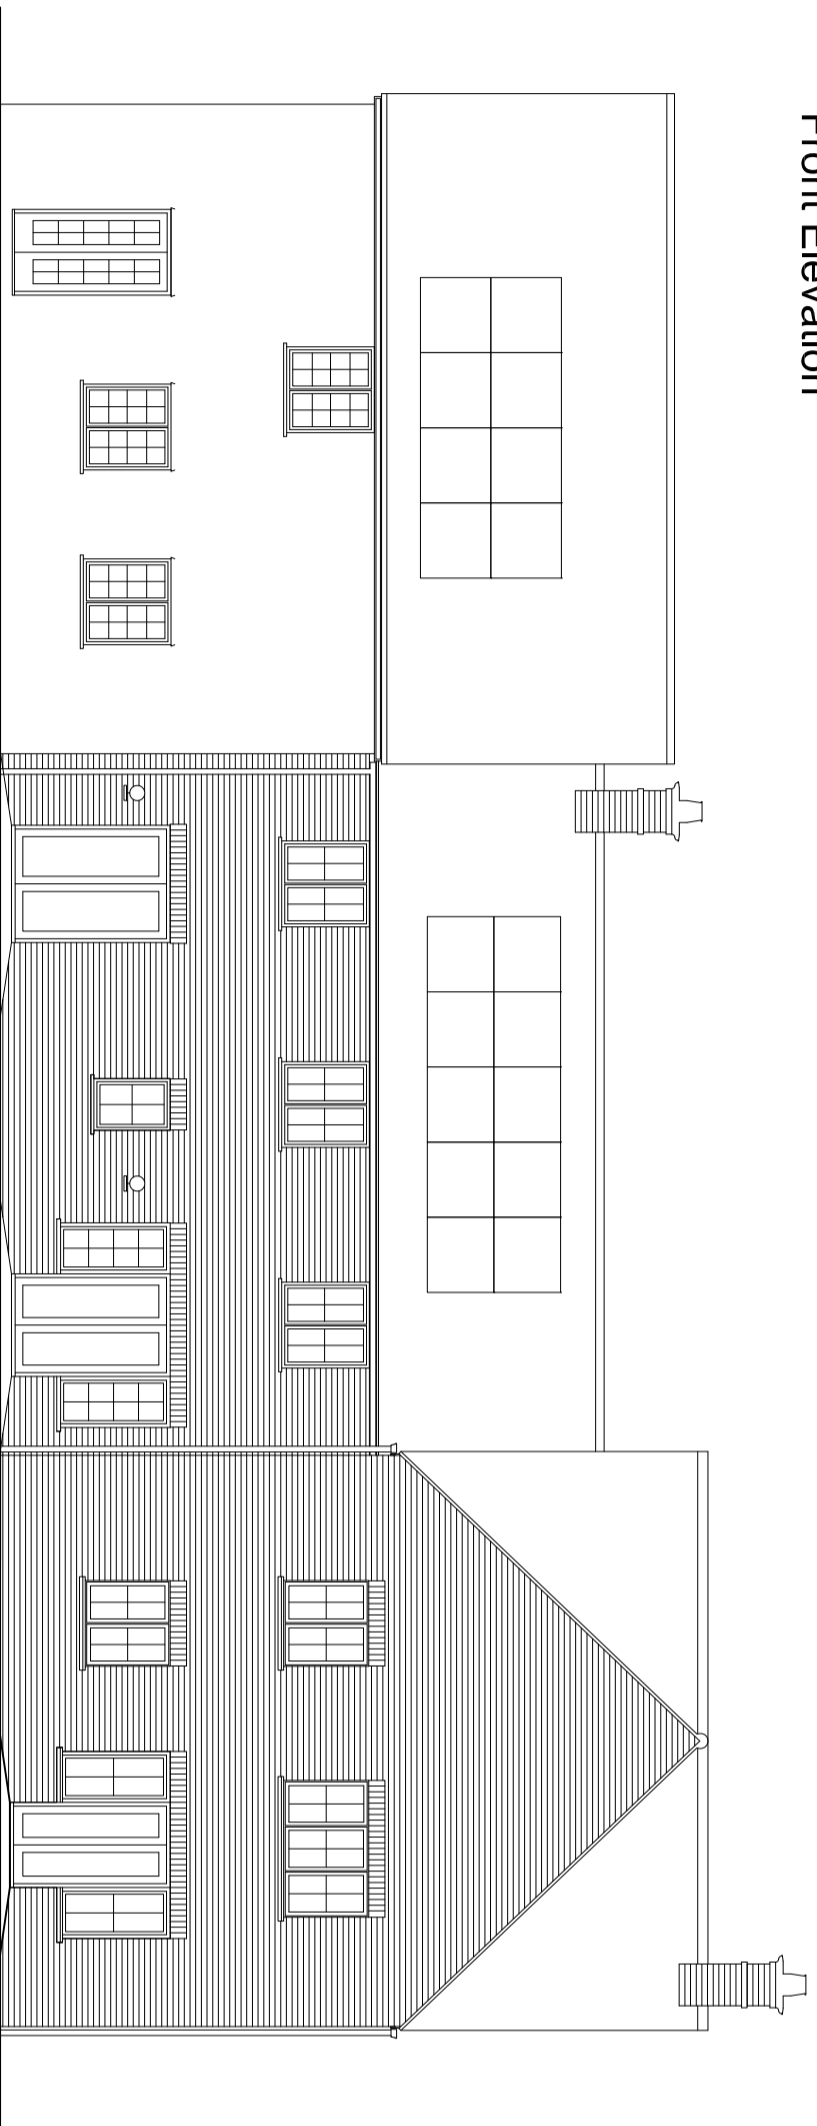

Rear Elevation

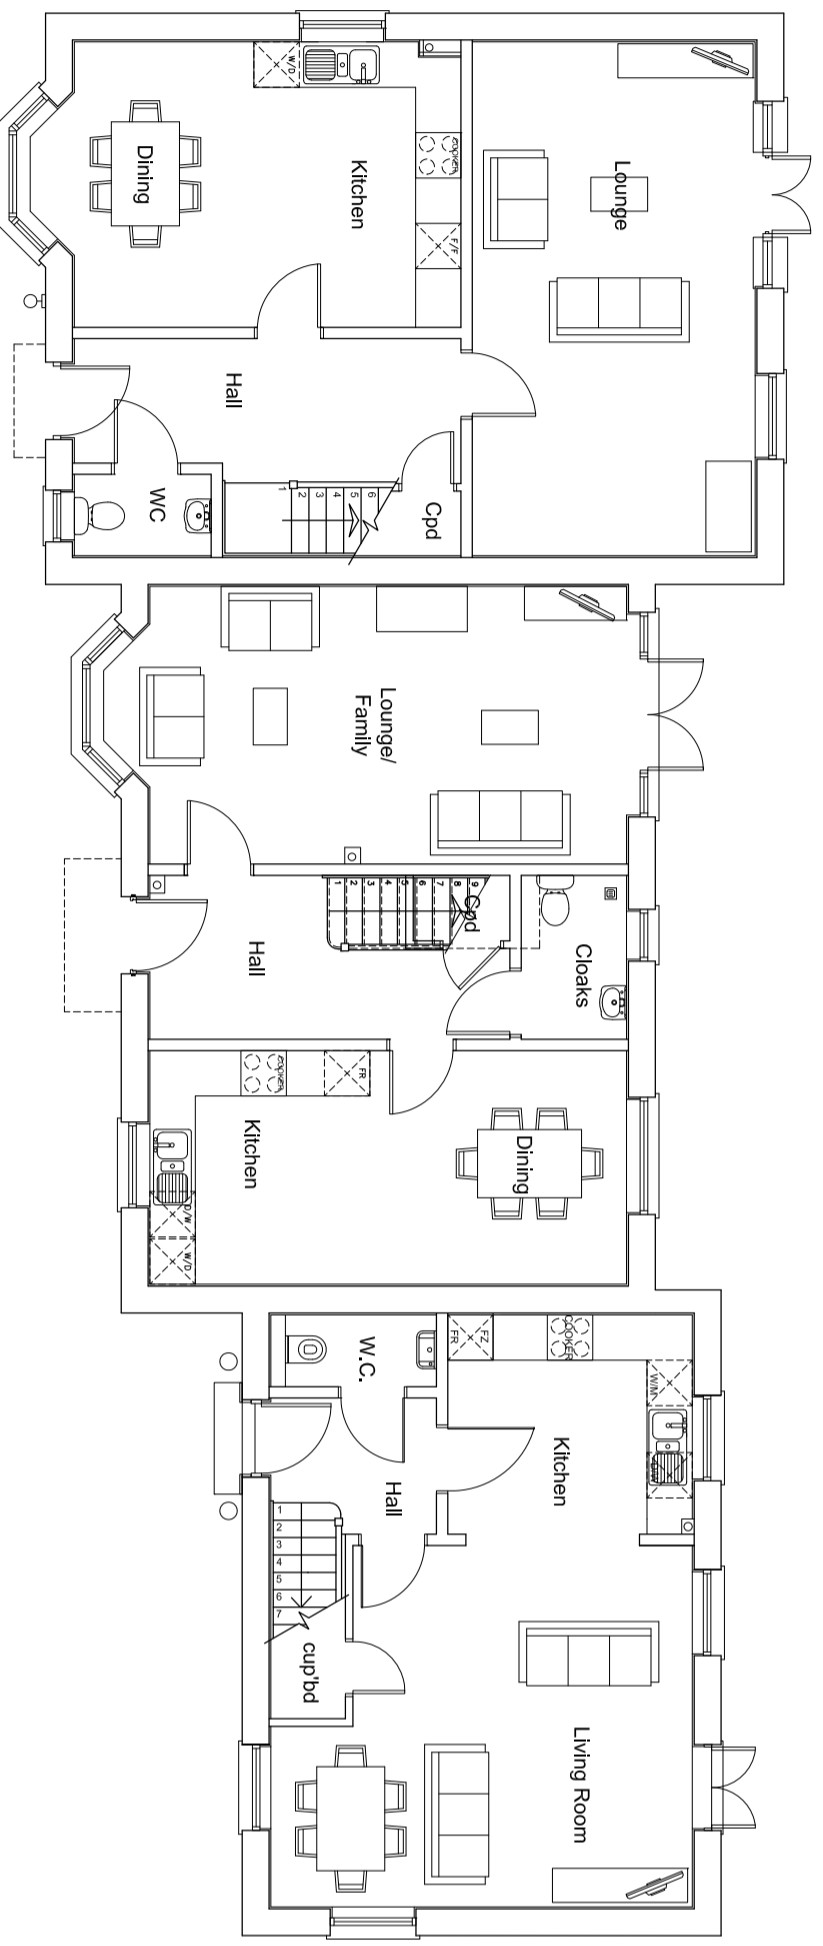

Ground Floor Plan

Countryside Properties
 Countryside Properties PLC
 150, Old Street, London EC1A 9DF
 Tel: 020 7733 2000 Fax: 020 7733 2000
 Group Chief Architects: Martin Kelly and John Hillier

Site: Area KM1 - Kingsmere
 Bicester
 Plots 32-34
 Plans and Elevations
 floor area: ft²
 finish, area: ft²
 struct. area: ft²

PRESTON
 150, Old Street, London EC1A 9DF
 Tel: 020 7733 2000 Fax: 020 7733 2000
 Group Chief Architects: Martin Kelly and John Hillier

drawing no: N00200-PL-260
 date: November 2009
 sheet no: RR
 scale: @A2
 1:100
 revision: 1:100
 date: November 2009