



Front Elevation

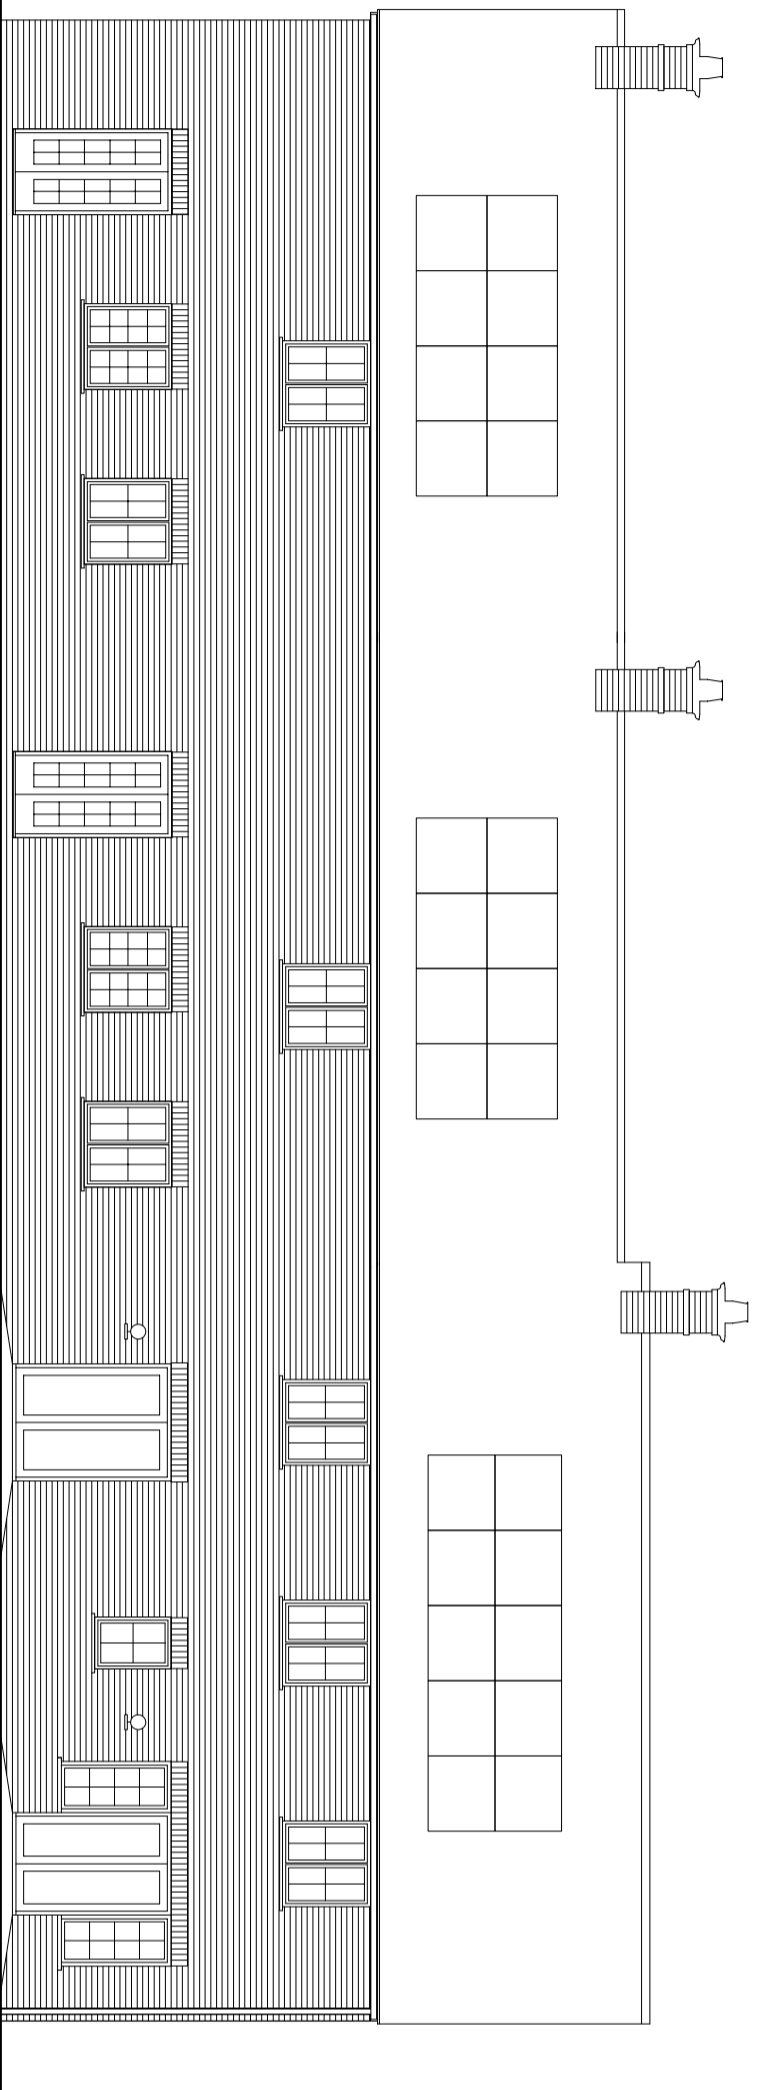

Rear Elevation

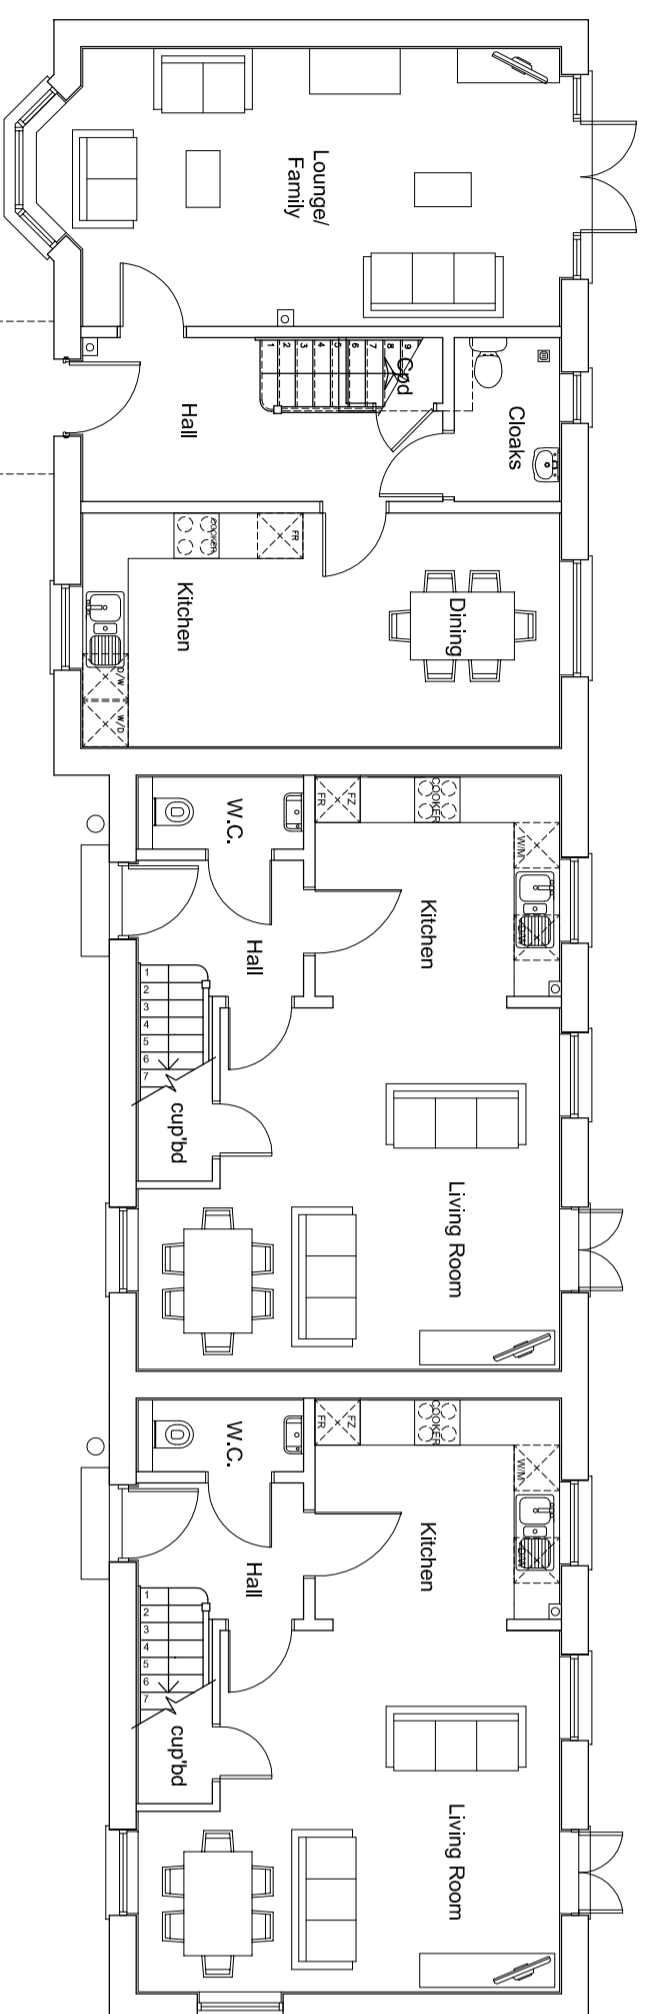

Ground floor

reference:	date:	description:

Countryside Properties
 Countryside Properties PLC
 17 The Quadrant, Basingstoke, Hampshire, RG24 8BN
 Tel: 01256 343243
 Fax: 01256 343244
 Email: sales@countryside.co.uk
 Website: www.countryside.co.uk

site: Area KM1 - Kingsmere
 Bicester
 title: Plots 80-82
 Plans and Elevations
 floor area: ft²
 finish, area: ft²
 struct. area: ft²

ARR
 Architects
 17 The Quadrant, Basingstoke, Hampshire, RG24 8BN
 Tel: 01256 343243
 Fax: 01256 343244
 Email: sales@countryside.co.uk
 Website: www.countryside.co.uk

drawn by: RR
 checked: @A2
 scale: 1:100
 date: November 2009
 sheet no: 1
 rev/bloc: 1