


PLAN  
SCALE 1:500

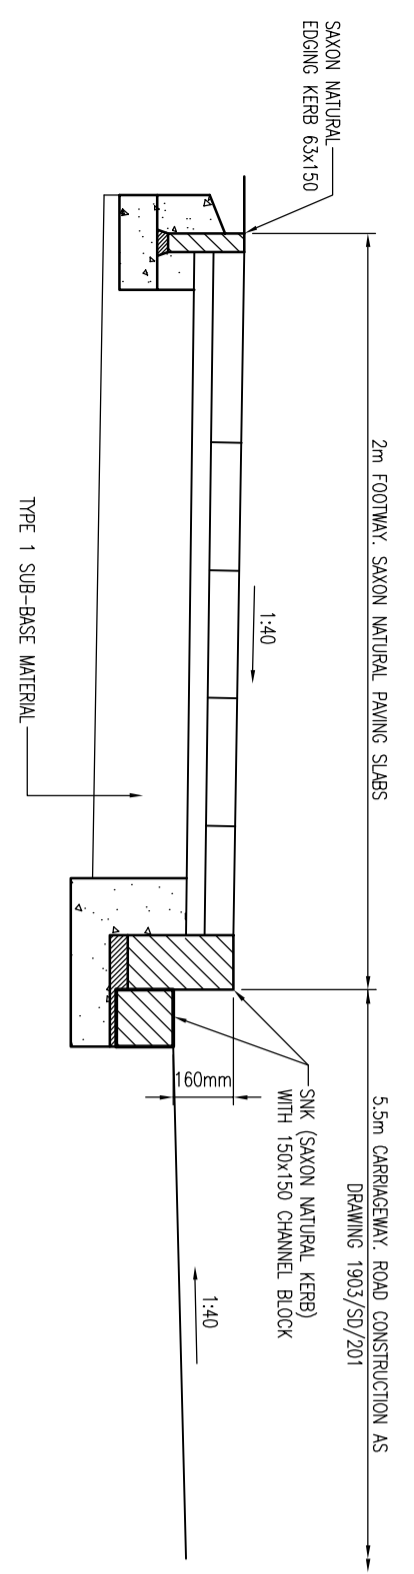

SECTION A-A  
SCALE 1:20

**DO NOT SCALE**

- NOTES:
1. THIS DRAWING SHOULD BE READ IN CONJUNCTION WITH ALL OTHER RELEVANT ENGINEERING DETAILS, DRAWINGS & SPECIFICATIONS.
  2. ALL DIMENSIONS ARE IN METRES UNLESS OTHERWISE STATED. SIMILARLY ALL LEVELS ABOVE DATUM ARE ALSO IN METRES.
  3. PRIOR TO THE COMMENCEMENT OF CONSTRUCTION WORKS, EXISTING LEVELS AND DIMENSIONS ARE TO BE CHECKED AND CONFIRMED ON SITE.
  4. ANY DISCREPANCIES SHOULD BE REPORTED TO THE ARCHITECT/ENGINEER IMMEDIATELY SO THAT CLARIFICATION CAN BE SOUGHT PRIOR TO THE COMMENCEMENT OF WORK.
  5. PRIOR TO CONSTRUCTION WORKS COMMENCING ON SITE, THE LOCATION OF ALL EXISTING SERVICES ARE TO BE CHECKED AND THEIR LOCATION CONFIRMED.
  6. THE LOCATION OF ANY SERVICES SHOWN ON WSP DRAWINGS ARE INDICATIVE ONLY. IT WILL BE THE RESPONSIBILITY OF THE CONTRACTOR TO LOCATE AND PROBE THE POSITION/LEVEL OF ALL SERVICES WHICH WILL AFFECT THE WORKS PRIOR TO COMMENCING ANY CONSTRUCTION.
  7. ANY RELOCATION/REPAIRAL WORKS REQUIRED ARE TO BE COMPLETED IN ADVANCE OF THE PROPOSED WORKS AND IN ACCORDANCE WITH THE RELEVANT STATUTORY UNDERPINNERS REQUIREMENTS.
  8. FOR SUB-BASE/STORAGE MATERIAL GRADING REFER TO CIRIA C697 TABLE 12.10.
  9. FOR SUB-BASE/STORAGE MATERIAL SPECIFICATION REFER TO CIRIA C697 TABLE 12.11.
  10. FOR BLOCK LAYING METHOD REFER TO MANUFACTURERS RECOMMENDATIONS.
  11. FOR ADDITIONAL MATERIAL SPECIFICATION AND TYPES REFER TO DESIGN CODE AND PHASE 1 CONSTRUCTION DRAWINGS.
  12. FOR SAND SPECIFICATION REFER TO CIRIA C697 TABLE 12.9.

REV	DATE	BY	DESCRIPTION	CHK	APP
E	06/12/10	RJU	ALIGNMENT AMENDED, DRAINAGE ADDED	GH	GH
D	18/11/10	RJU	ALIGNMENT AMENDED	GH	GH
C	28/04/10	RJU	TRANSITION KERBING NOTE ADDED	GH	GH
B	15/04/10	RJU	CIRA TABLES ADDED, PLUS MINOR AMENDMENTS	GH	GH
A	30/03/10	RJU	FIRST ISSUE	GH	GH

DRAWING STATUS: **PLANNING APPLICATION**



**WSP**

Mountbatten House, Basing View, Basingstoke, Hampshire RG21 4HU  
 Tel: +44 (0)1256 318800 Fax: +44 (0)1256 318700  
<http://www.wspgroup.com>

CLIENT: **COUNTRYSIDE PROPERTIES**

ARCHITECT: **SOUTH WEST BICESTER BICESTER, OXFORDSHIRE**

PROJECT: **KM1 ACCESS ROAD TO PROVIDE ACCESS TO KM2 DRAINAGE LAYOUT**

TITLE: **KM1 ACCESS ROAD TO PROVIDE ACCESS TO KM2 DRAINAGE LAYOUT**

SCALE @ A2	CHECKED	APPROVED
AS SHOWN	KLW	GH

CAD FILE	DESIGN/DRAWN	DATE
1903-KM2-D-01	JH	March 2010

PROJECT No:	DRAWING No:	REV:
11011903	1903/KM2/D/01	E

© WSP Group plc