


ACCOMMODATION SCHEDULE K/M6				
S2	S241	2 BED COTT	2 ST	4
B	C3030	3 BED COTT	2 ST	8
C	A327	3 BED TOWN	2.5 ST	4
E	A457	4 BED DET	2 ST	3
G	A444	4 BED DET	2 ST	5
J	A534	5 BED DET	2.5 ST	2
K	A529	5 BED DET	2.5 ST	2
N	BEAU	5 BED DET	2.5 ST	2
O	A550	5 BED DET	2.5 ST	1
Q	A551	5 BED DET	2.5 ST	2
P	C3002	3 BED DET	2.5 ST	2
R	SHER	3 BED COTT	2 ST	2
TOTAL				38

SITE AREA 1.28 HA / 30 UNITS PER HA

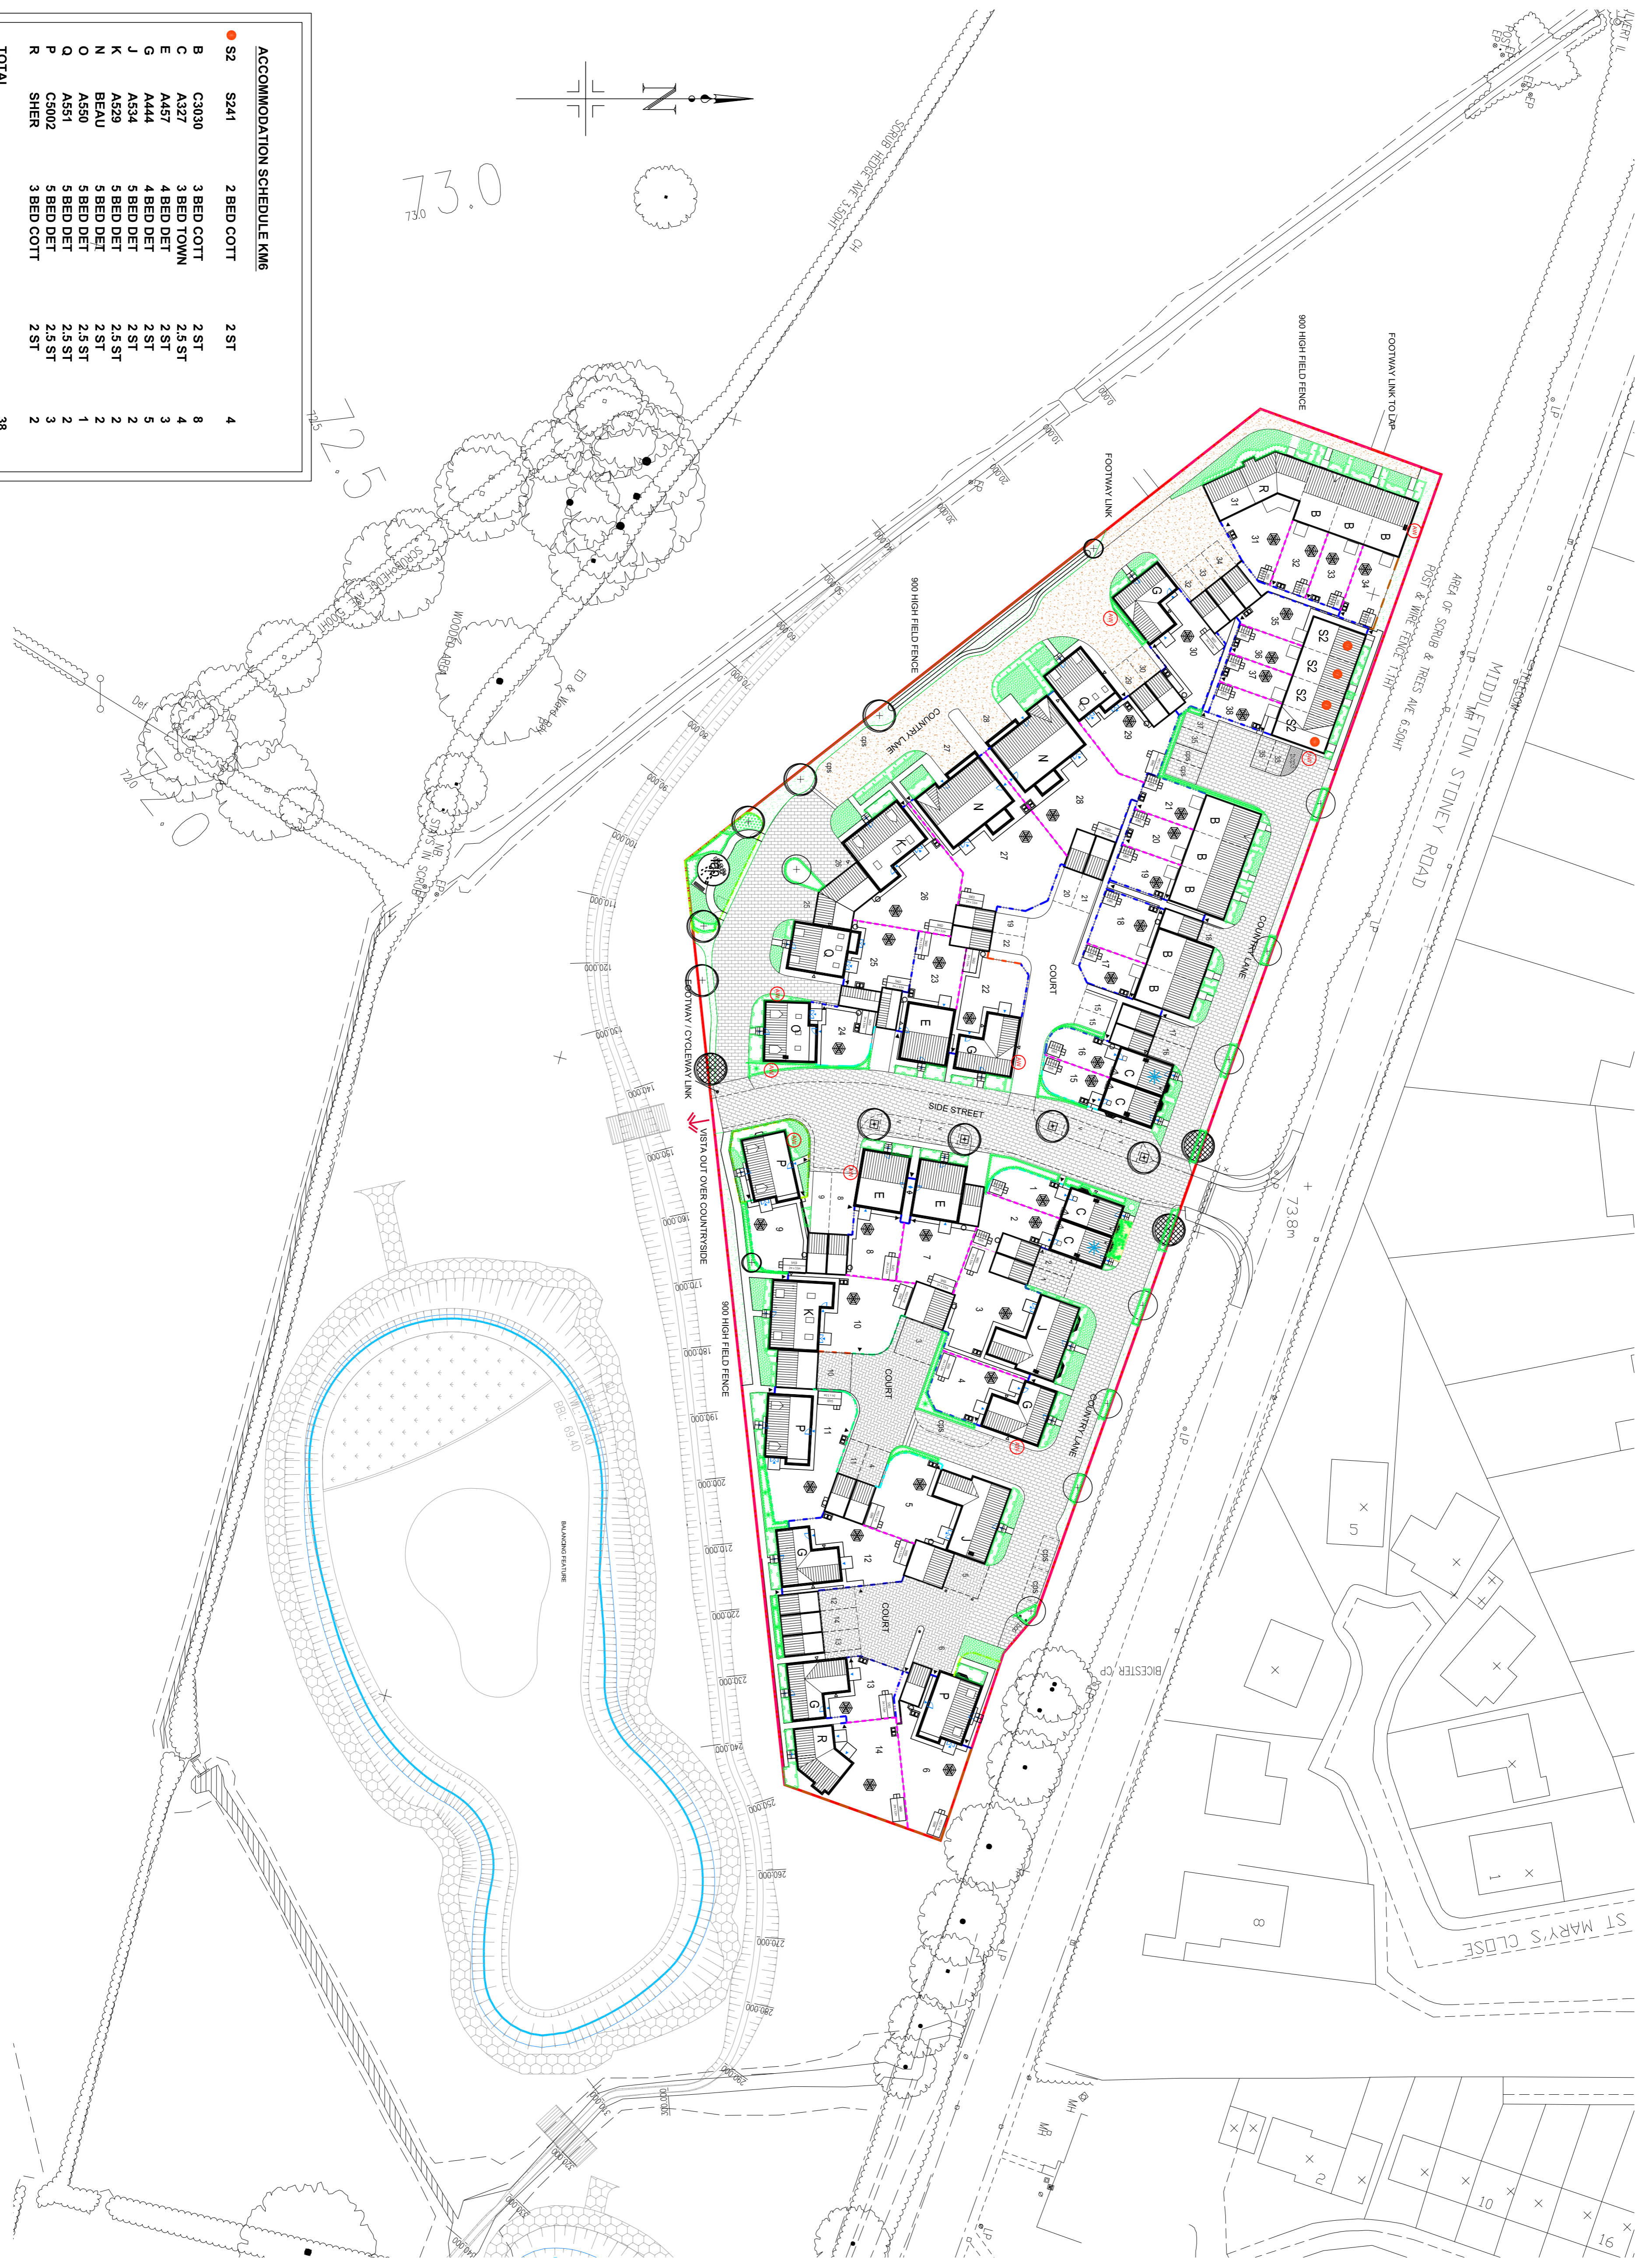

FENCE KEY LEGEND

- 1800 HIGH STONE WALLING
- 1800 HIGH CLOSE BOARD FENCE
- 1800 HIGH HIT AND MISS FENCE
- 1500 HIGH BRICK SCREEN WALL WITH 300 TRELLIS
- 1800 HIGH BRICK SCREEN WALL
- 1800 HIGH LARCH LAP FENCE
- 900 HOOPED HIGH METAL RAILINGS (PAINTED BLACK)
- 900 HOOPED HIGH METAL FIELD FENCE (PAINTED BLACK)
- 450 HIGH POST AND RAIL FENCE
- GATE POSITION
- GARAGE PERSONNEL DOOR LOCATION (100 X 100 X 900 HIGH BOLLARDS (PAINTED BLACK))
- BIN STORE
- BIN COLLECTION POINT (ON 600 X 800 CONCRETE PAVOR BASE SLABS)
- CPS CAR PARKING SPACE (VISITORS)
- DEMOTES MARSHALLS PERMEABLE SURFACE (PAVED HARD)
- DEMOTES MARSHALLS PERMEABLE CONCRETE BLOCK PAVED HARD SURFACE (BRIGHT GREY)
- DEMOTES RESIN BOUND GRAVEL, ASPHALT OR SIMILAR
- FOCAL BUILDINGS
- VISTA OUT OVER COUNTRYSIDE
- CHIMNEY LOCATIONS
- TREE GRILLE PAINTED BLACK
- TREE LOCATIONS - REFER TO LANDSCAPING
- 2M X 2M GARDEN SHED FOR 2 & 3 BED HTS
- 2M X 3.5M GARDEN SHED FOR 4 & 5 BED HTS
- CYCLE STORAGE WITHIN SHEDS
- WHEELIE BINS ON 450 X 450MM CONCRETE PAVOR BASE SLABS
- ADDITIONAL WINDOWS

BIN COLLECTION POINT SCHEDULE

- 2M X 2M GARDEN SHED FOR 2 & 3 BED HTS
- 2M X 3.5M GARDEN SHED FOR 4 & 5 BED HTS
- CYCLE STORAGE WITHIN SHEDS
- WHEELIE BINS ON 450 X 450MM CONCRETE PAVOR BASE SLABS
- ADDITIONAL WINDOWS

CASUAL PARKING SPACE SCHEDULE

- TREE LOCATIONS - REFER TO LANDSCAPING
- 2M X 2M GARDEN SHED FOR 2 & 3 BED HTS
- 2M X 3.5M GARDEN SHED FOR 4 & 5 BED HTS
- CYCLE STORAGE WITHIN SHEDS
- WHEELIE BINS ON 450 X 450MM CONCRETE PAVOR BASE SLABS
- ADDITIONAL WINDOWS

Rev	Date	Details
A	14/10	Issue for planning
B	14/10	Issue for planning
BOYIS HOMES
 174, 01575 437 000
 Fax: 01575 437 004
 DX: 723501/048412

SITE: KINGSMERE, BICESTER
 DRAWING TITLE: KM6 - site layout
 DRAWING NO.: KM6-001 G
 SCALE: 1:500
 DATE: SEPT 10
 CHECKED DATE: REV

1:500
 SEPT 10
 KM6-001 G
 REV