



SCALE FOR PLANNING PURPOSES ONLY.
 Architects are to be notified of any discrepancies.
 Contractors must check all dimensions on site.
 This drawing is subject to copyright laws and is for use on this project only.
 This drawing is to be used solely for the information as titled only.
 For other information refer to the latest revision of any cross referenced drawings.
 To be read in conjunction with relevant design standards/protocols.

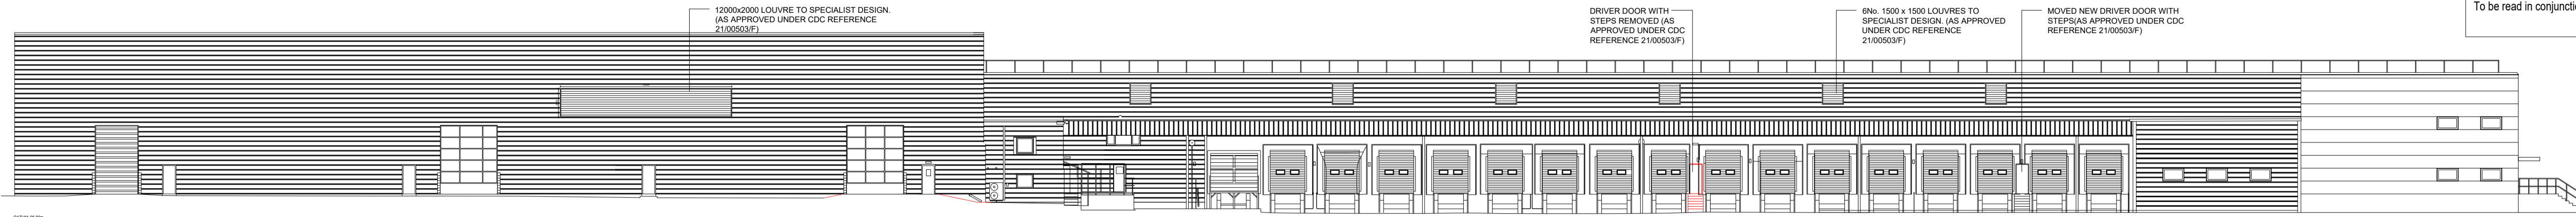

1 SOUTH ELEVATION




2 NORTH ELEVATION

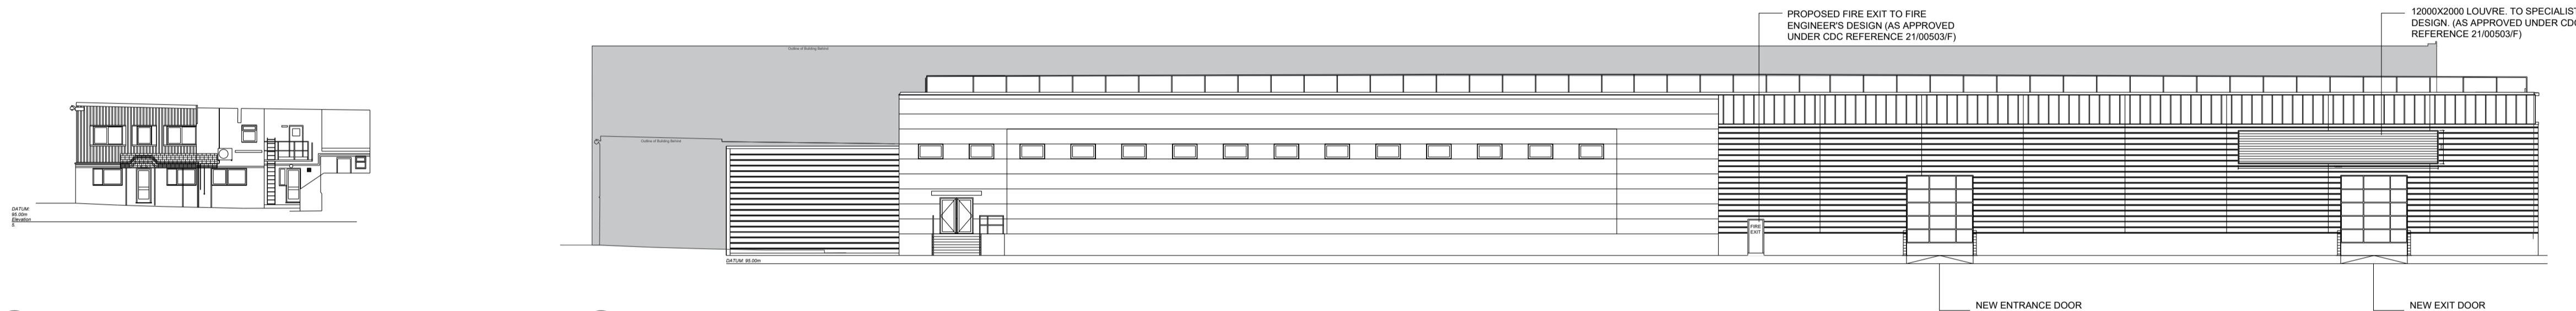

3 EAST-A ELEVATION

4 EAST ELEVATION

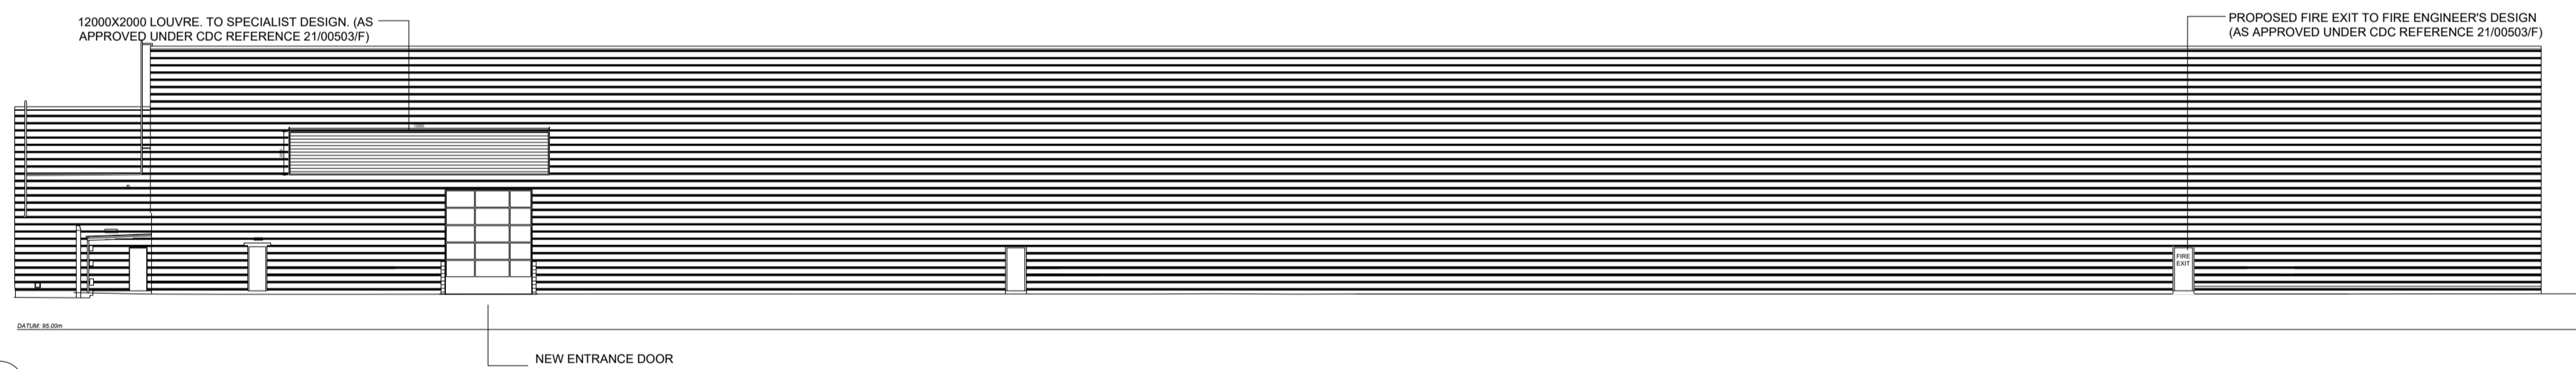

5 WEST ELEVATION

PO2	10/08/21	UPDATED IN LINE WITH COMMENTS.	AH	MA
P01	02/08/21	FIRST ISSUE	DA	MA
REV	DATE	DESCRIPTION	DRN	CKD

AMENDMENTS
 STATUS: **PLANNING**

CLIENT: **LYSANDER**


PROJECT NAME: **Southam Road, Banbury**

PROJECT ADDRESS: **Southam Road, Banbury OX16 3AE**

DRAWING TITLE: **PROPOSED BUILDING ELEVATION**

JOB NO:	DRG NO:	REVISION:
20-6507	A201	P02
DATE:	SCALE:	SHEET SIZE:
AUG 21	1:250	A1

1 CARDALE PARK, BECKWITH HEAD ROAD,
 HARROGATE HG3 1RZ
 www.ssa-architects.co.uk
 T: 01423 856999

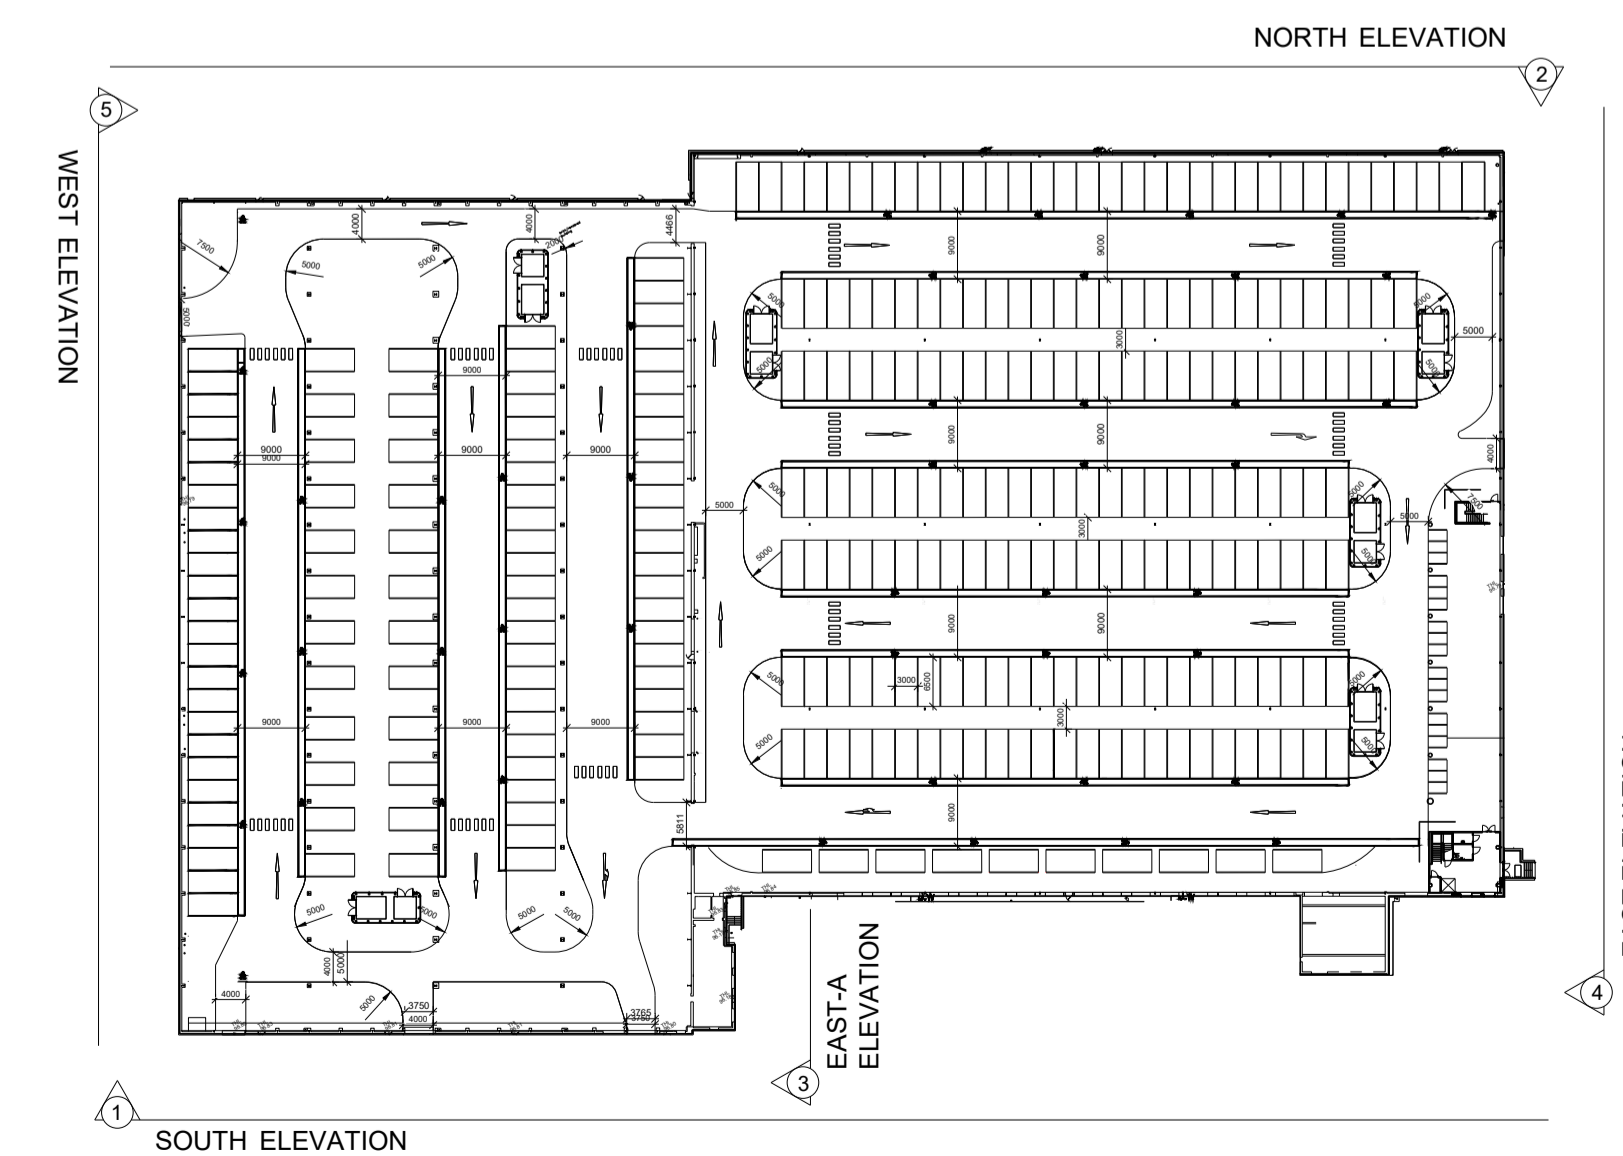

KEY PLAN @ 1:1000

5m SCALE 1:250