

NOTES
 CONTRACTORS MUST VERIFY ALL DIMENSIONS ON SITE BEFORE COMMENCING ANY WORK ON SHOP DRAWINGS
 DO NOT SCALE FROM THIS DRAWING
 MCBAINS COOPER CONSULTING LTD COPYRIGHT




Plot 21 - Carlisle
 Plot 22 - Carlisle
 Rear Elevation
 Scale 1:100




Plot 25 - KM1
 Plot 26 - Welland
 Rear Elevation
 Scale 1:100




Plot 32 - KM1
 Plot 33 - Tove
 Plot 34 - Radcliffe
 Rear Elevation
 Scale 1:100

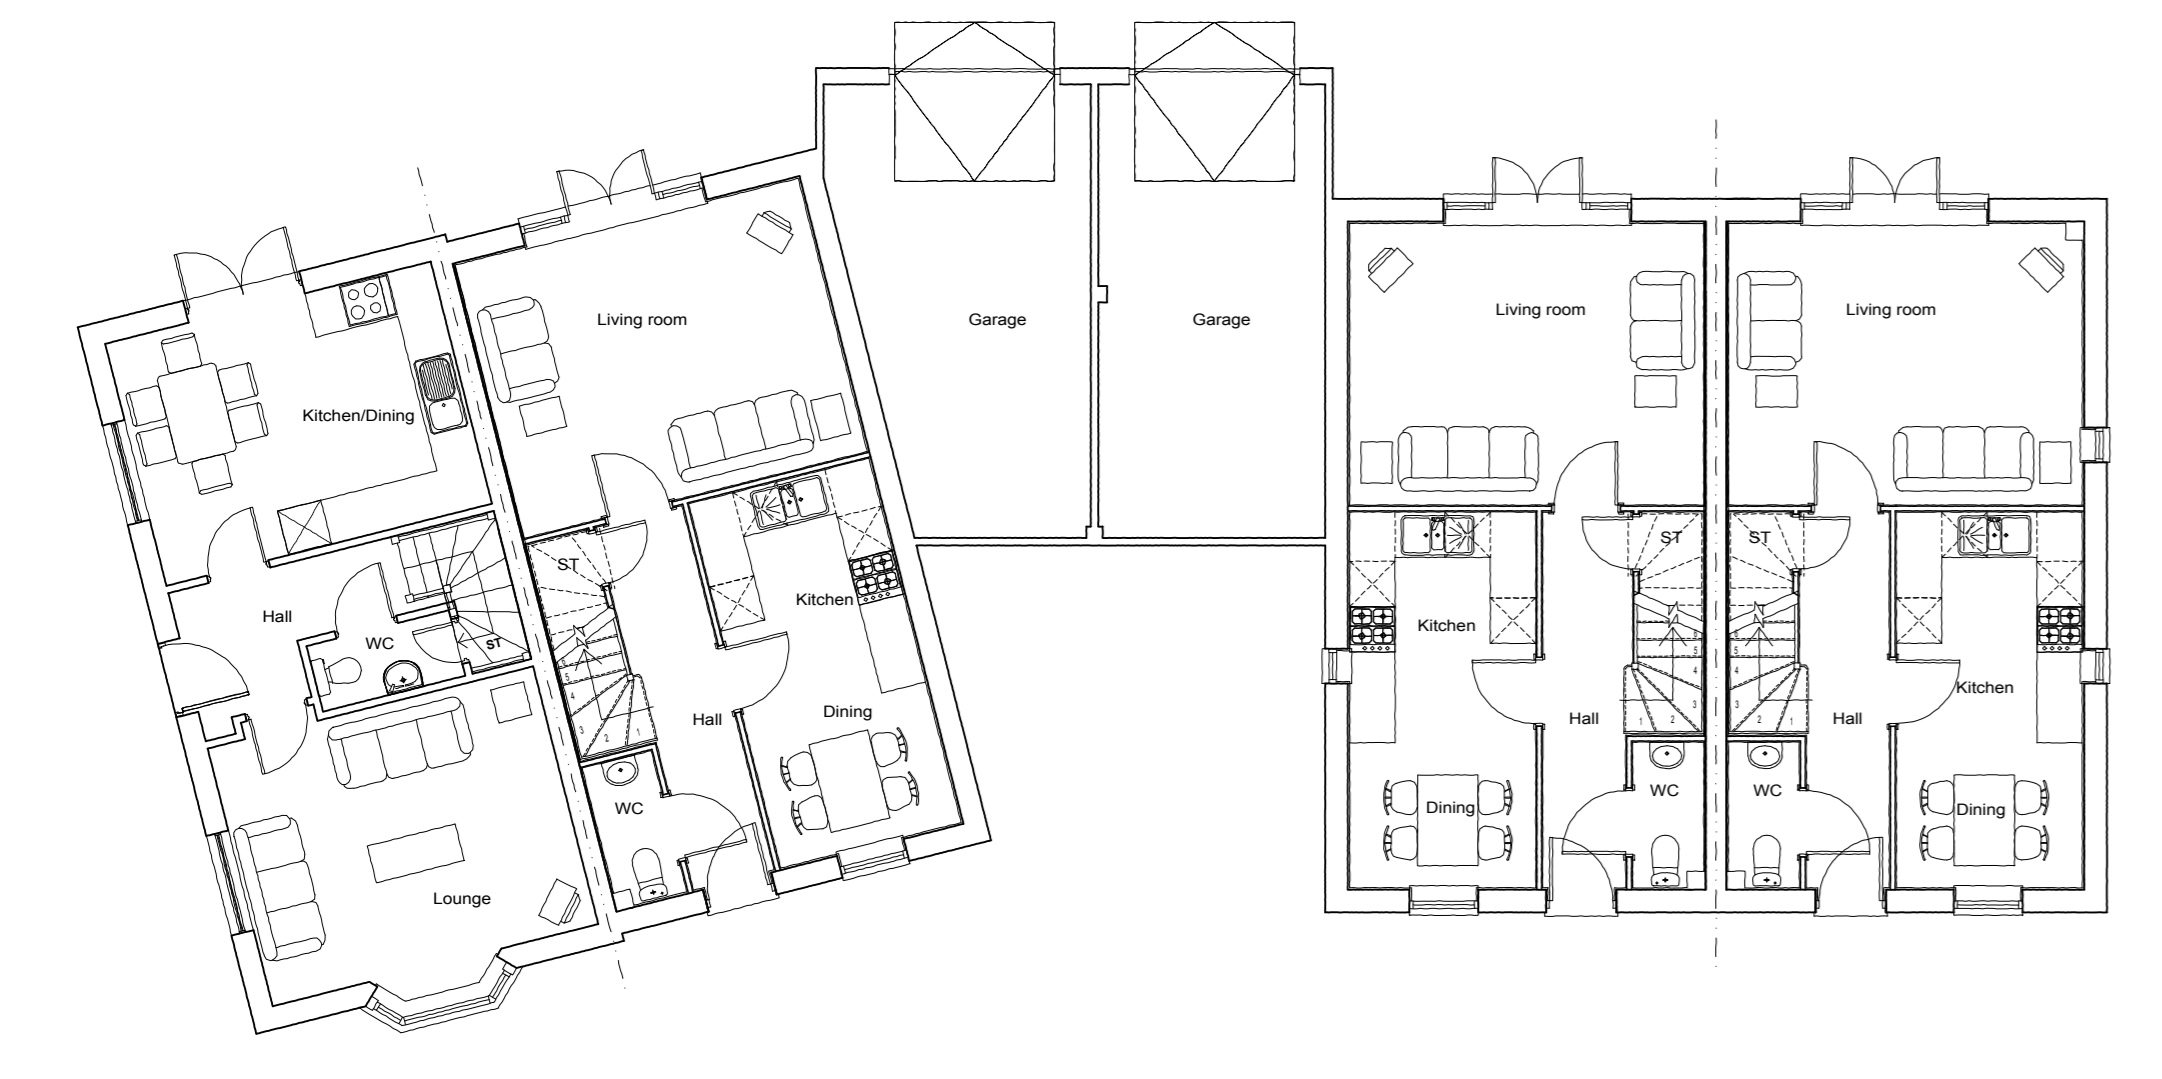

Plot 24 - KM2
 Plot 23 - Carlisle
 Plot 22 - Carlisle
 Plot 21 - Carlisle
 Ground Floor Plan
 Scale 1:100

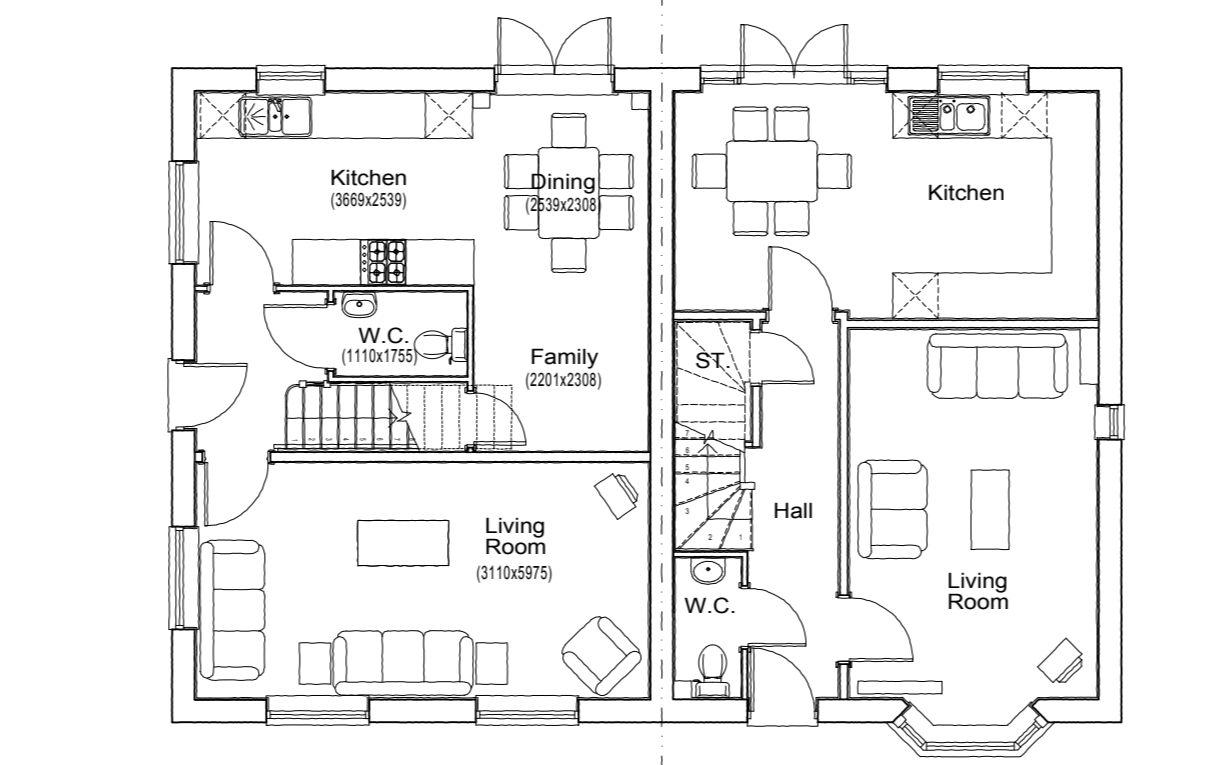

Plot 26 - Welland
 Plot 25 - KM1
 Ground Floor Plan
 Scale 1:100

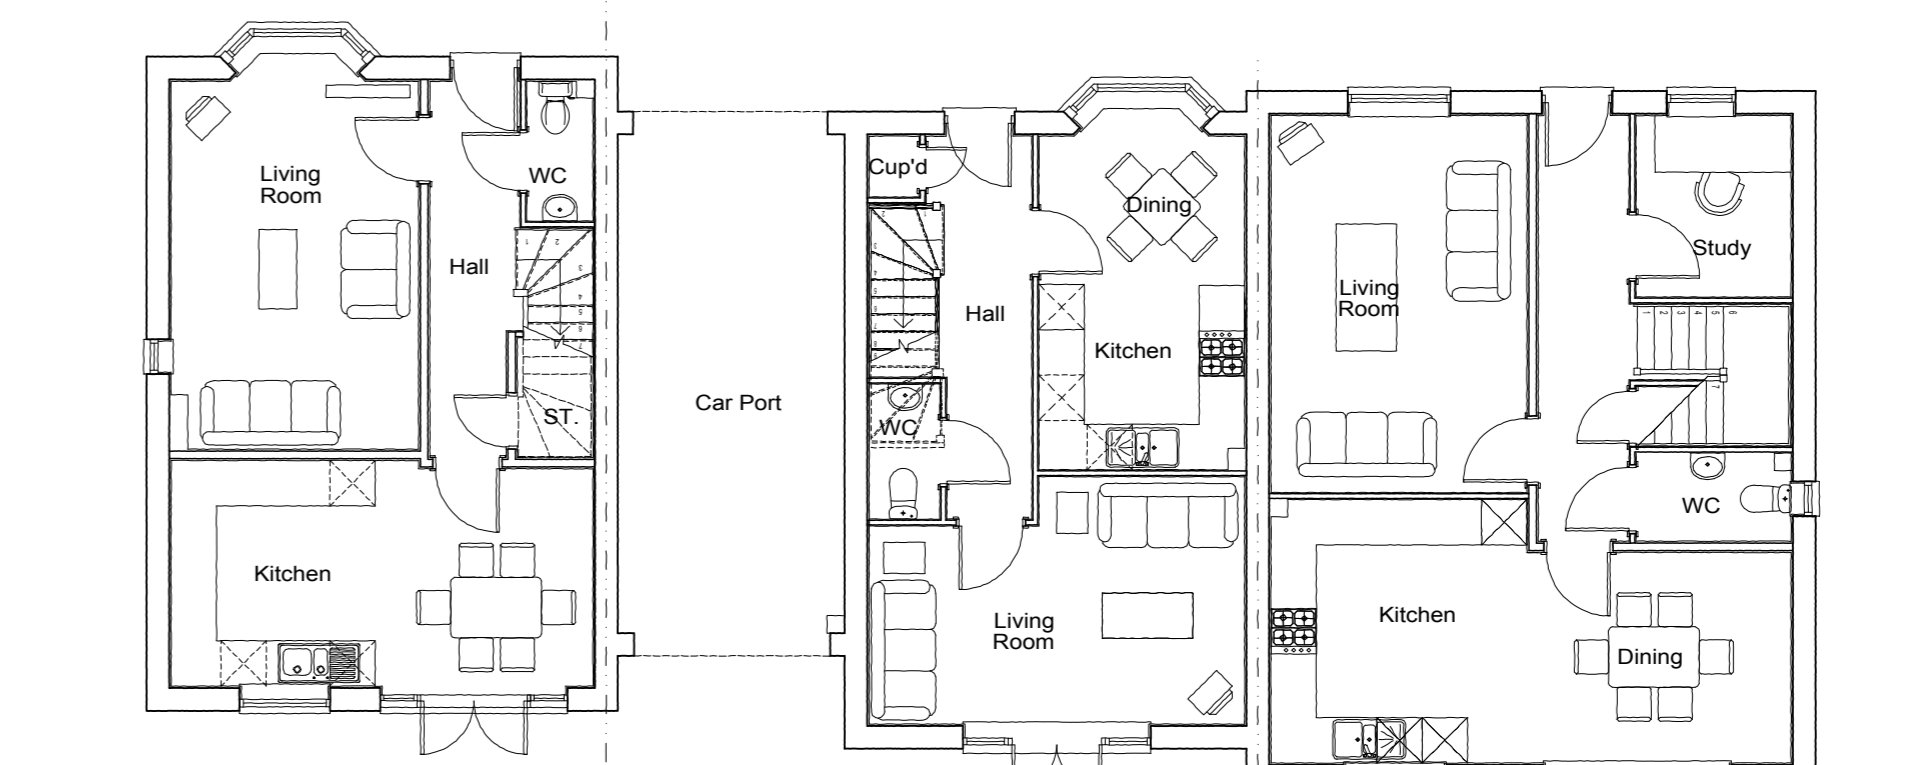

Plot 32 - KM1
 Plot 33 - Tove
 Plot 34 - Radcliffe
 Ground Floor Plan
 Scale 1:100

REV	AMENDMENT	DATE	CHKD
A	Plot 34 rear elevation updated.	07.01.2013	

DRAWING STATUS: **PLANNING**




Plot 24 - KM2
 Plot 23 - Carlisle
 Plot 22 - Carlisle
 Plot 21 - Carlisle
 Front Elevation
 Scale 1:100



Plot 26 - Welland
 Plot 25 - KM1
 Side Elevation
 Scale 1:100



Plot 34 - Radcliffe
 Plot 33 - Tove
 Plot 32 - KM1
 Front Elevation
 Scale 1:100

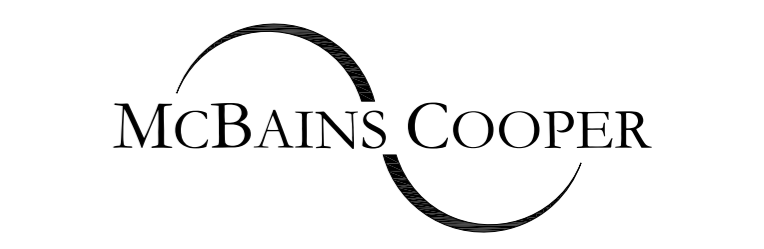

MCBAINS COOPER CONSULTING LTD.
 SEACOURT TOWER WEST WAY OXFORD OX2 0JJ
 TELEPHONE: 01865 240 244 FACSIMILE: 01865 790 571

CLIENT
 BELLWAY HOMES LTD.
 (NORTHERN HOMES COUNTIES)

PROJECT
 KINGSMERE PLOTS KM7 & KM9

DRAWING TITLE
 BLOCK PLANS & ELEVATIONS
 PLOTS 21 TO 24, 25 TO 26 & 32 TO 34

ARCHITECTURE

SCALE DRAWN BY CHECKED DATE
 1:100 @ A1 KC - DEC '12
 1:200 @ A3

DRAWING NUMBER	REVISION
ar 56234 - 153	A