


NOTES
 CONTRACTORS MUST VERIFY ALL DIMENSIONS ON SITE BEFORE
 COMMENCING ANY WORK ON SHOP DRAWINGS
 DO NOT SCALE FROM THIS DRAWING
 MCBAINS COOPER CONSULTING LTD COPYRIGHT




Plot 85 - Wharfe Plot 86 - Welland
 Rear Elevation
 Scale 1:100



Plot 89 - KM1 Plot 90 - Tove Plot 91 - Tove Plot 92 - KM1
 Rear Elevation
 Scale 1:100

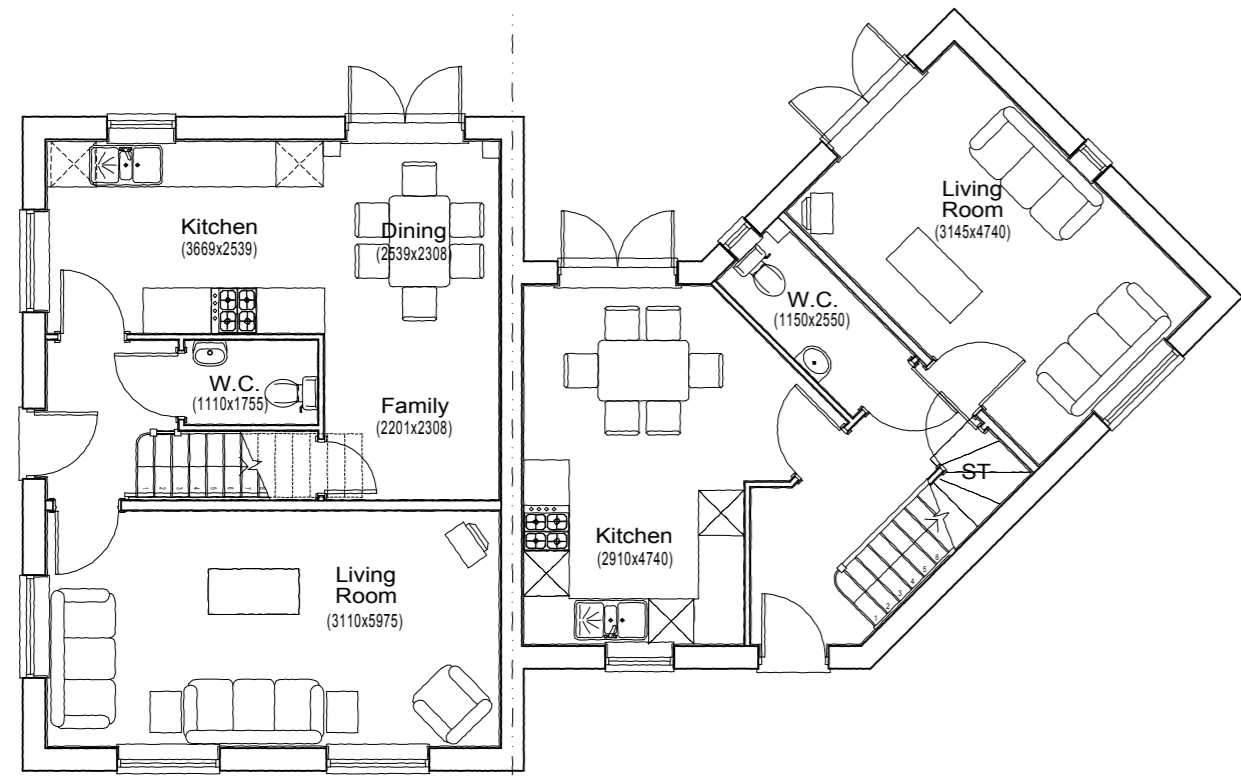

Plot 86 - Welland Plot 85 - Wharfe
 Ground Floor Plan
 Scale 1:100

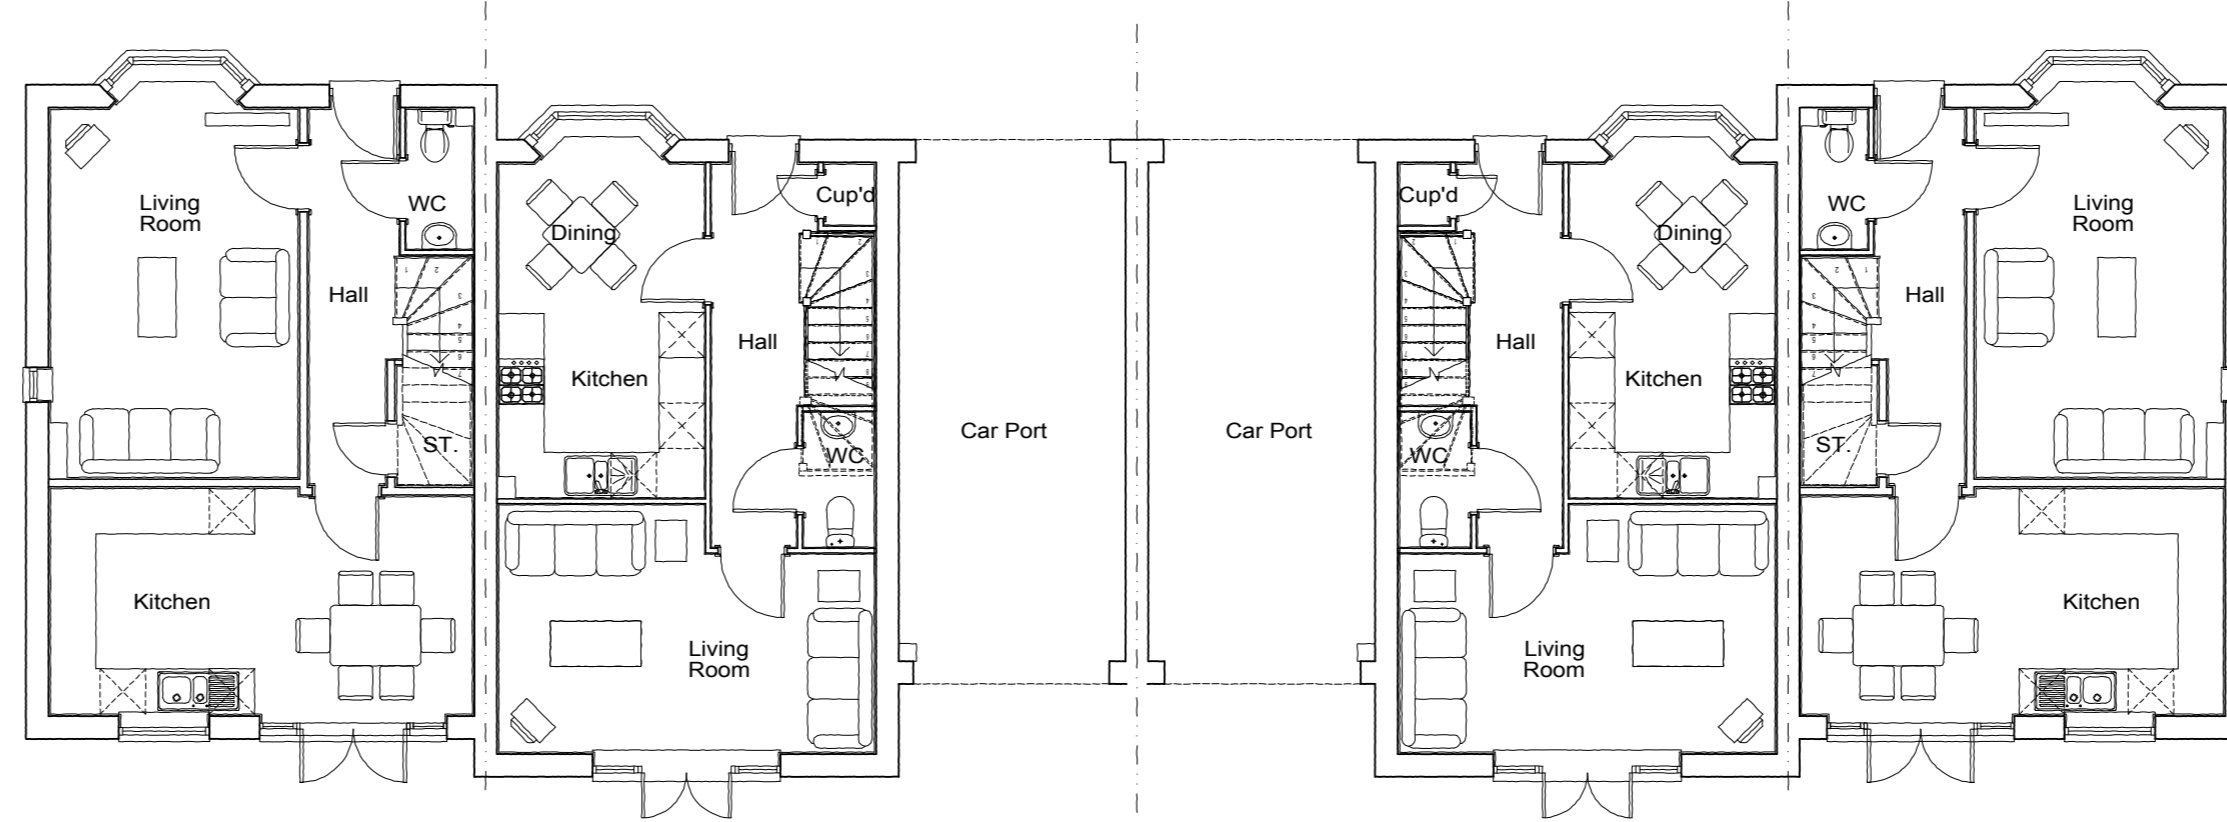

Plot 89 - KM1 Plot 90 - Tove Plot 91 - Tove Plot 92 - KM1
 Ground Floor Plan
 Scale 1:100

REV	AMENDMENT	DATE	CHKD
A	Plots 86 rear elevation updated.	07.01.2013	


DRAWING STATUS **PLANNING**



Plot 86 - Welland Plot 85 - Wharfe
 Side Elevation
 Scale 1:100



Plot 92 - KM1 Plot 91 - Tove Plot 90 - Tove Plot 89 - KM1
 Front Elevation
 Scale 1:100

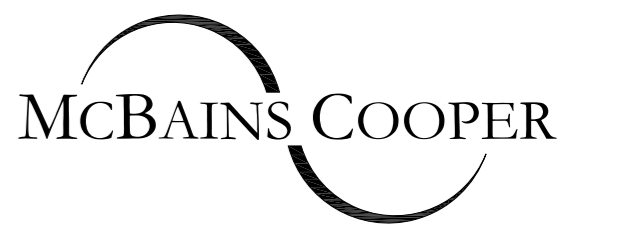

MCBAINS COOPER CONSULTING LTD.
 SEACOURT TOWER WEST WAY OXFORD OX2 0JJ
 TELEPHONE: 01865 240 244 FACSIMILE: 01865 790 571

CLIENT
 BELLWAY HOMES LTD.
 (NORTHERN HOMES COUNTIES)
 PROJECT
 KINGSMERE PLOTS KM7 & KM9

DRAWING TITLE
 BLOCK PLANS & ELEVATIONS
 PLOTS 85 TO 86 & 89 TO 92

ARCHITECTURE

SCALE 1:100 @ A1 1:200 @ A3 DRAWN BY KC CHECKED - DATE DEC '12

DRAWING NUMBER	REVISION
ar 56234 - 155	A