

NOTES
 CONTRACTORS MUST VERIFY ALL DIMENSIONS ON SITE BEFORE COMMENCING ANY WORK ON SHOP DRAWINGS
 DO NOT SCALE FROM THIS DRAWING
 MCBAINS COOPER CONSULTING LTD COPYRIGHT




Plot 107 - Af1 Flat Plot 105 & 106 - Af2 Flats Plot 104 - Af1 Flat Plot 103 - Af2 Flat Plot 102 - Af2 Flat Plot 101 - Af2 Plot 100 - Af2 Plot 99 - Af3a
 Front Elevation
 Scale 1:100



Plot 118 - KM1 Plot 119 - KM1 Plot 120 - Oxford 2
 Rear Elevation
 Scale 1:100




Plot 99 - Af3a Plot 100 - Af2 Plot 101 - Af2 Plot 102 - Af2 Flat Plot 103 - Af2 Flat Plot 104 - Af1 Flat Plot 105 & 106 - Af2 Flats Plot 107 - Af1 Flat
 Ground Floor Plan
 Scale 1:100

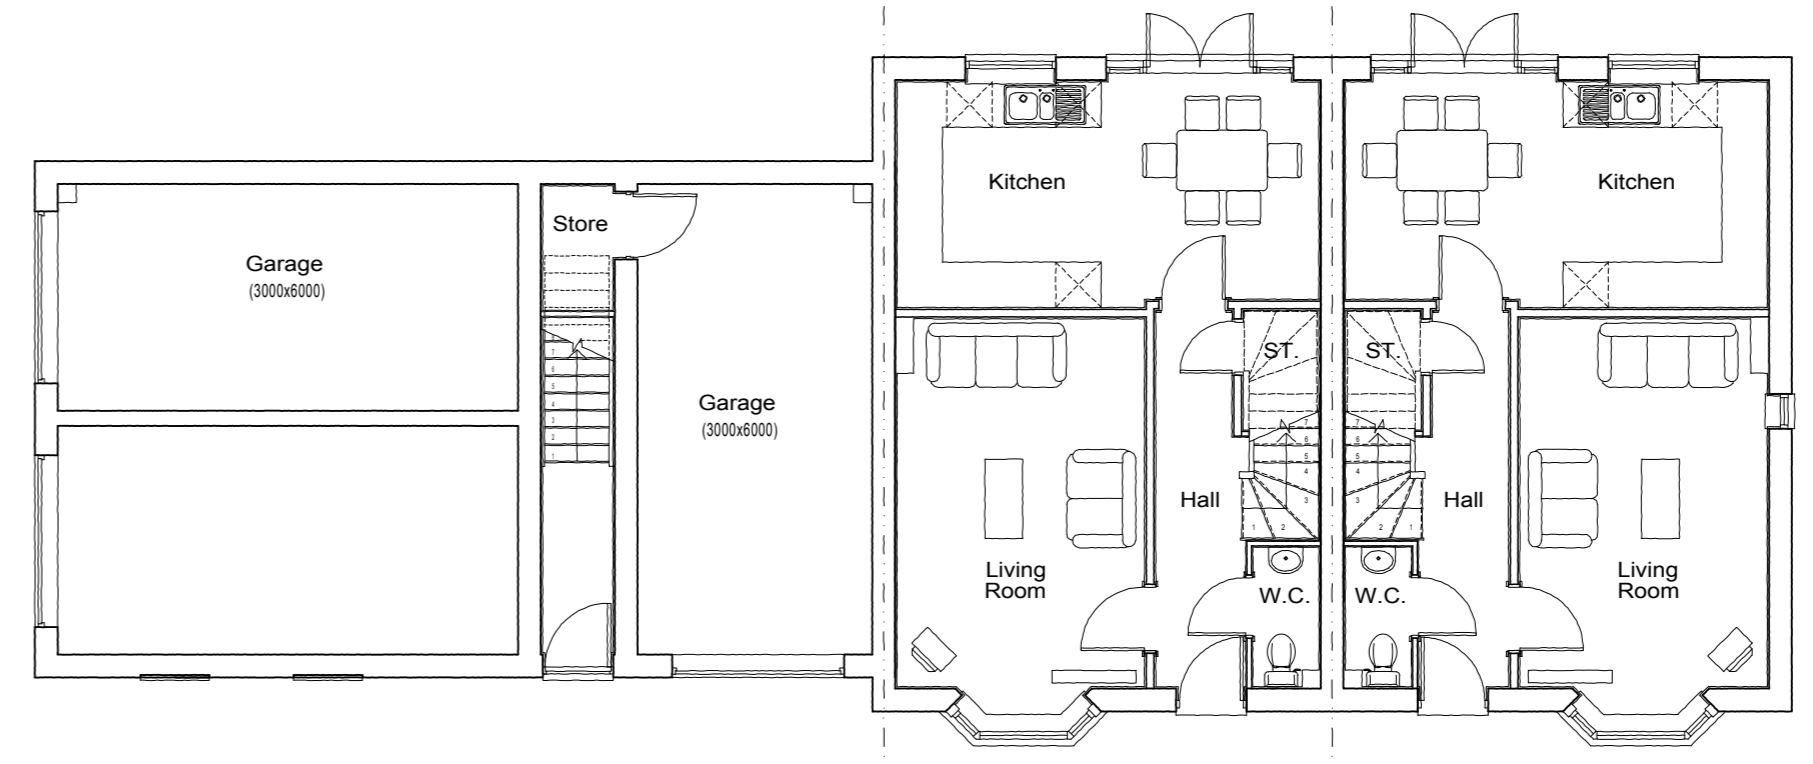

Plot 120 - Oxford 2 Plot 119 - KM1 Plot 118 - KM1
 Ground Floor Plan
 Scale 1:100

A	Plots 118-119 rear elevation & ridge height updated.	07.01.2013	
REV	AMENDMENT	DATE	CHKD
DRAWING STATUS			
PLANNING			

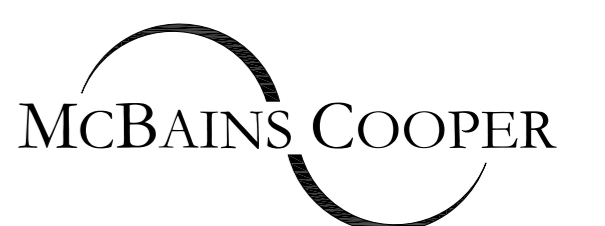

MCBAINS COOPER CONSULTING LTD.
 SEACOURT TOWER WEST WAY OXFORD OX2 0JJ
 TELEPHONE: 01865 240 244 FACSIMILE: 01865 790 571

CLIENT
 BELLWAY HOMES LTD.
 (NORTHERN HOMES COUNTIES)

PROJECT
 KINGSMERE PLOTS KM7 & KM9

DRAWING TITLE
 BLOCK PLANS & ELEVATIONS
 PLOTS 99 TO 107 & 118 TO 120

ARCHITECTURE

SCALE 1:100 @ A1
 1:200 @ A3
 DRAWN BY KC
 CHECKED -
 DATE DEC '12

DRAWING NUMBER	REVISION
ar 56234 - 156	A



Plot 99 - Af3a Plot 100 - Af2 Plot 101 - Af2 Plot 102 - Af2 Flat Plot 103 - Af2 Flat Plot 104 - Af1 Flat Plot 105 & 106 - Af2 Flats Plot 107 - Af1 Flat
 Rear Elevation
 Scale 1:100



Plot 120 - Oxford 2 Plot 119 - KM1 Plot 118 - KM1
 Front Elevation
 Scale 1:100