


NOTES  
 CONTRACTORS MUST VERIFY ALL DIMENSIONS ON SITE BEFORE COMMENCING ANY WORK ON SHOP DRAWINGS  
 DO NOT SCALE FROM THIS DRAWING  
 MCBAINS COOPER CONSULTING LTD COPYRIGHT




Rear Elevation  
 Scale 1:100  
 Plot 138 - Af4 Plot 137 - Af3b Plot 136 - Af3b Plot 135 - Af3b Plot 133 & 134 - Af2 & Af1 Flats



Rear Elevation  
 Scale 1:100  
 Plot 141 - AF4 Plots 139 & 140 - AF1+AF2 FOG

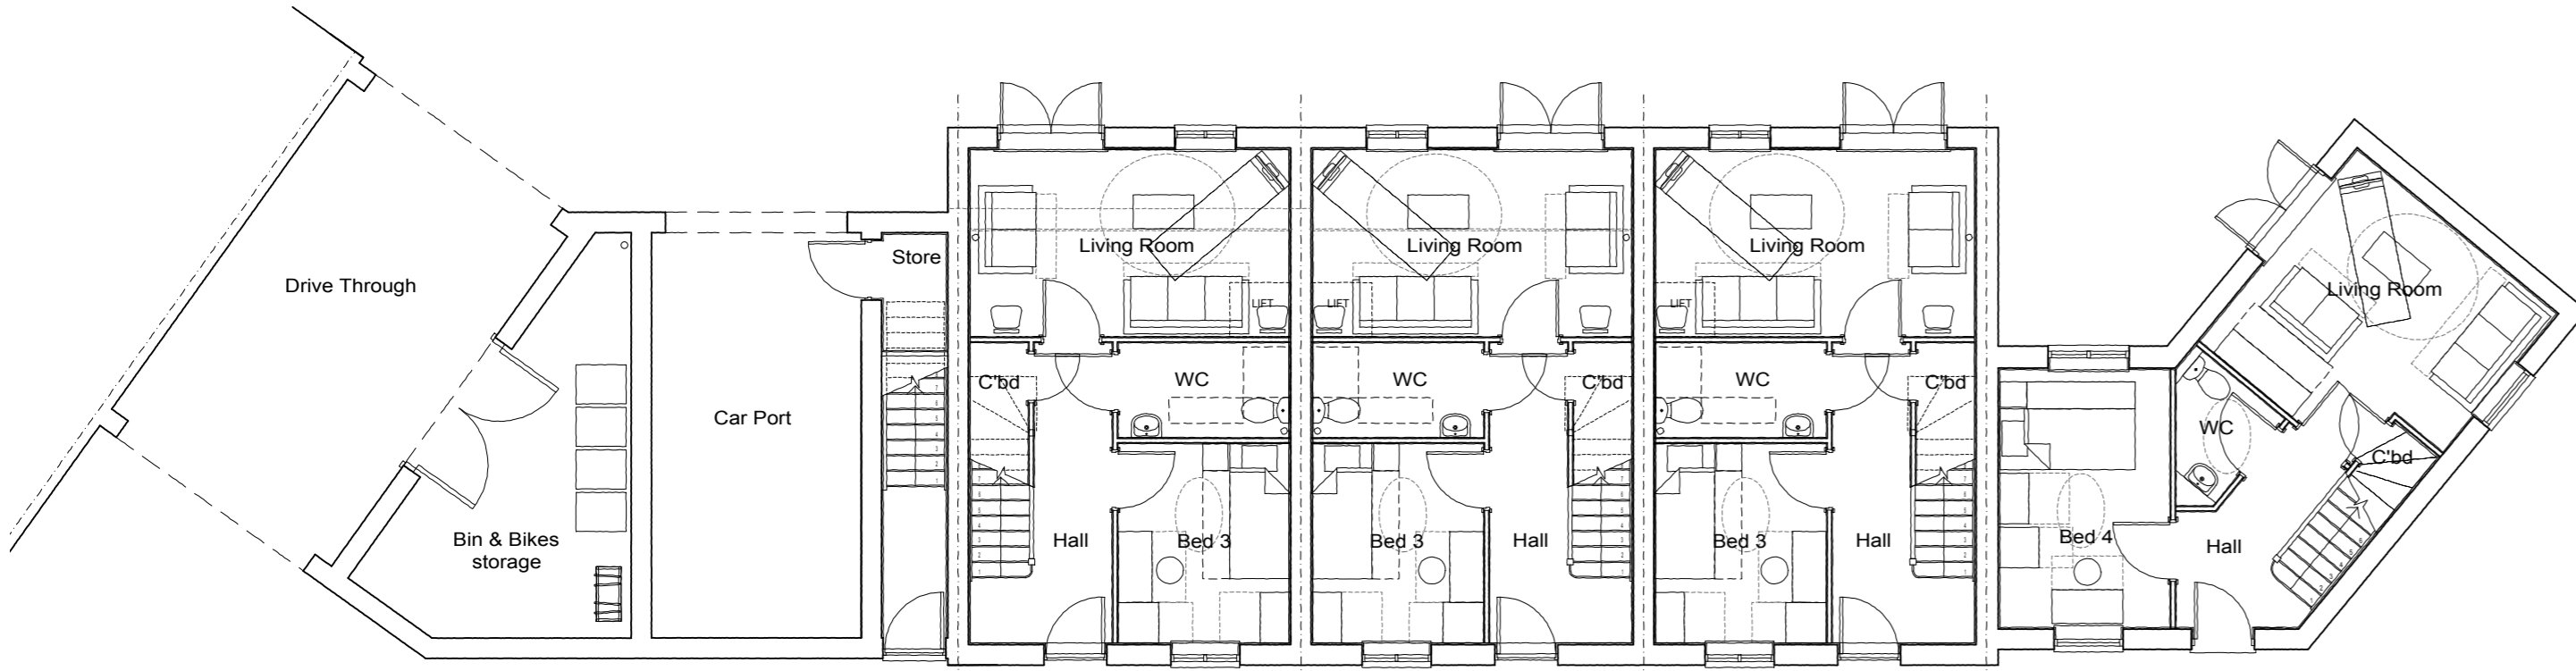

Ground Floor Plan  
 Scale 1:100  
 Plot 133 & 134 - Af2 & Af1 Flats Plot 135 - Af3b Plot 136 - Af3b Plot 137 - Af3b Plot 138 - Af4

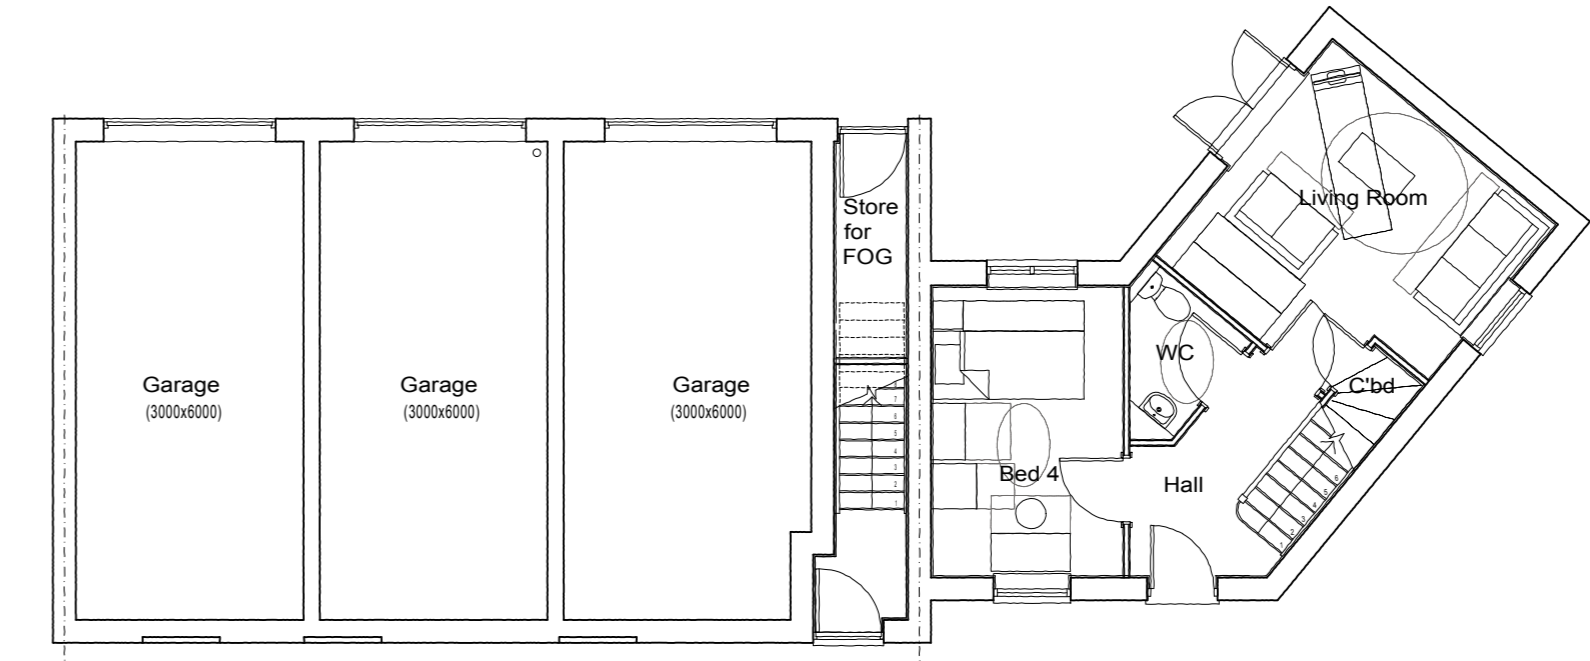

Ground Floor Plan  
 Scale 1:100  
 Plots 139 & 140-AF1+AF2 Fog Plot 141-AF4

REV	AMENDMENT	DATE	CHKD
B	Plots 135-137 ground floor plan windows updated. Plots 139-140 plan amended.	07.01.2013	
A	Windows omitted and french doors added. Eaves lowered.	21.12.12	POR

DRAWING STATUS **PLANNING**



Front Elevation  
 Scale 1:100  
 Plot 133 & 134 - Af2 & Af1 Flats Plot 135 - Af3b Plot 136 - Af3b Plot 137 - Af3b Plot 138 - Af4



Front Elevation  
 Scale 1:100  
 Plots 139 & 140 - AF1+AF2 FOG Plot 141 - AF4



MCBAINS COOPER CONSULTING LTD.  
 SEACOURT TOWER WEST WAY OXFORD OX2 0JJ  
 TELEPHONE: 01865 240 244 FACSIMILE: 01865 790 571

CLIENT  
 BELLWAY HOMES LTD.  
 (NORTHERN HOMES COUNTIES)

PROJECT  
 KINGSMERE PLOTS KM7 & KM9

DRAWING TITLE  
 BLOCK PLANS & ELEVATIONS  
 PLOTS 134 TO 138 & 139 TO 141

**ARCHITECTURE**

SCALE	DRAWN BY	CHECKED	DATE
1:100 @ A1	KC	-	DEC.12
1:200 @ A3			

DRAWING NUMBER	REVISION
ar 56234 - 158	B