


All dimensions and levels to be checked on site by main contractor prior to preparation of shop drawings and commencement on site. Drawings can be scaled for Planning purposes only, do NOT scale for construction.


This drawing is to be read in conjunction with all relevant consultant and/or specialist drawings and documentation. Any discrepancies or variations should be notified to the architect.

Notes:


PLANNING	

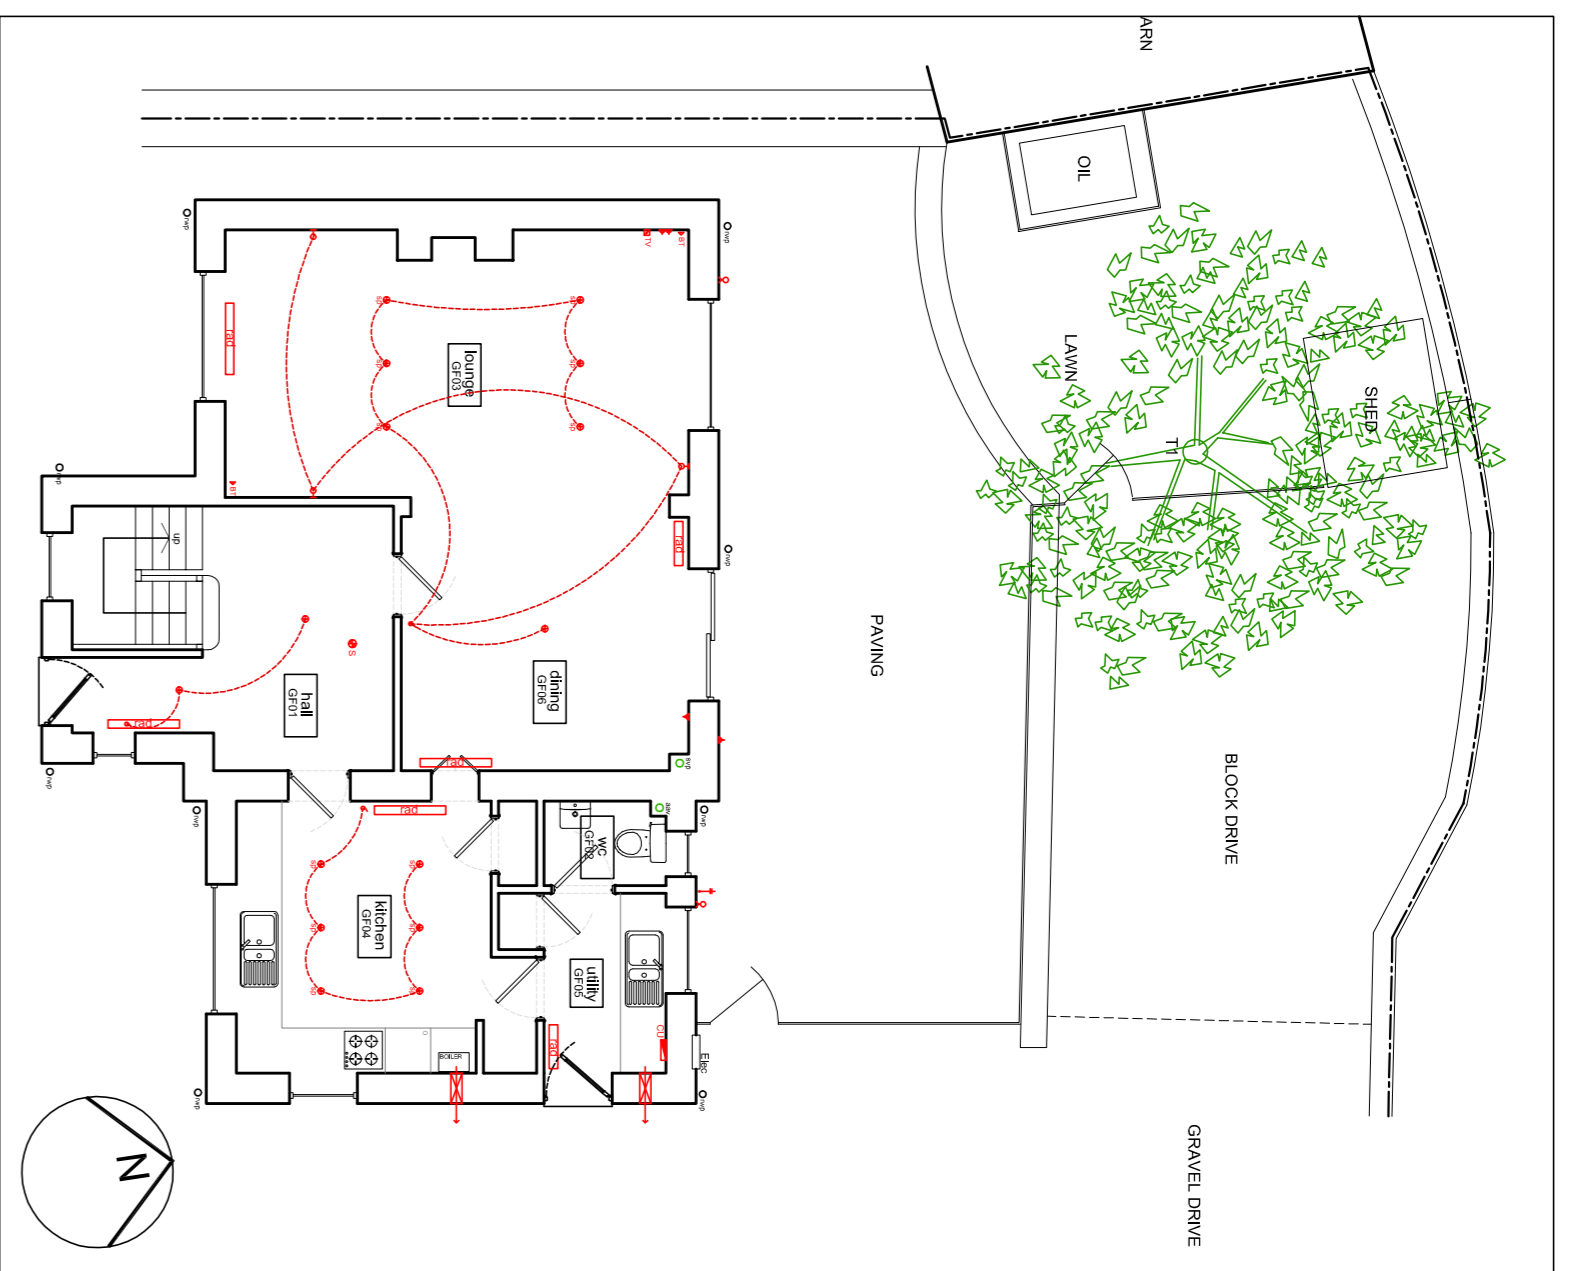


GROUND FLOOR & SITE - 1:100

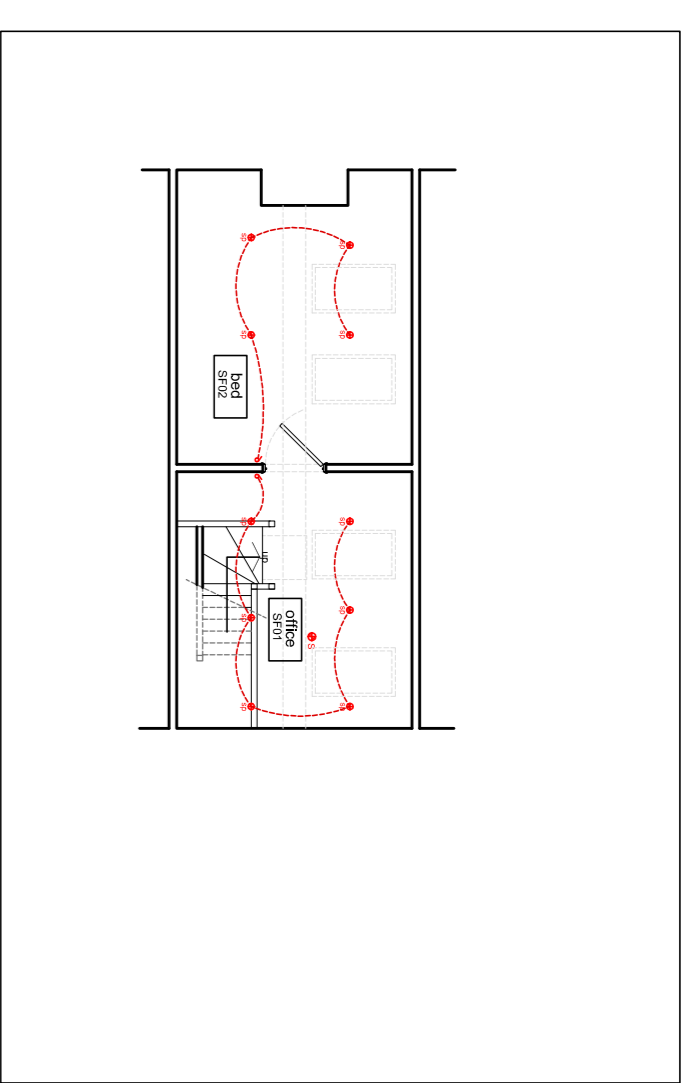


SECOND FLOOR - 1:100

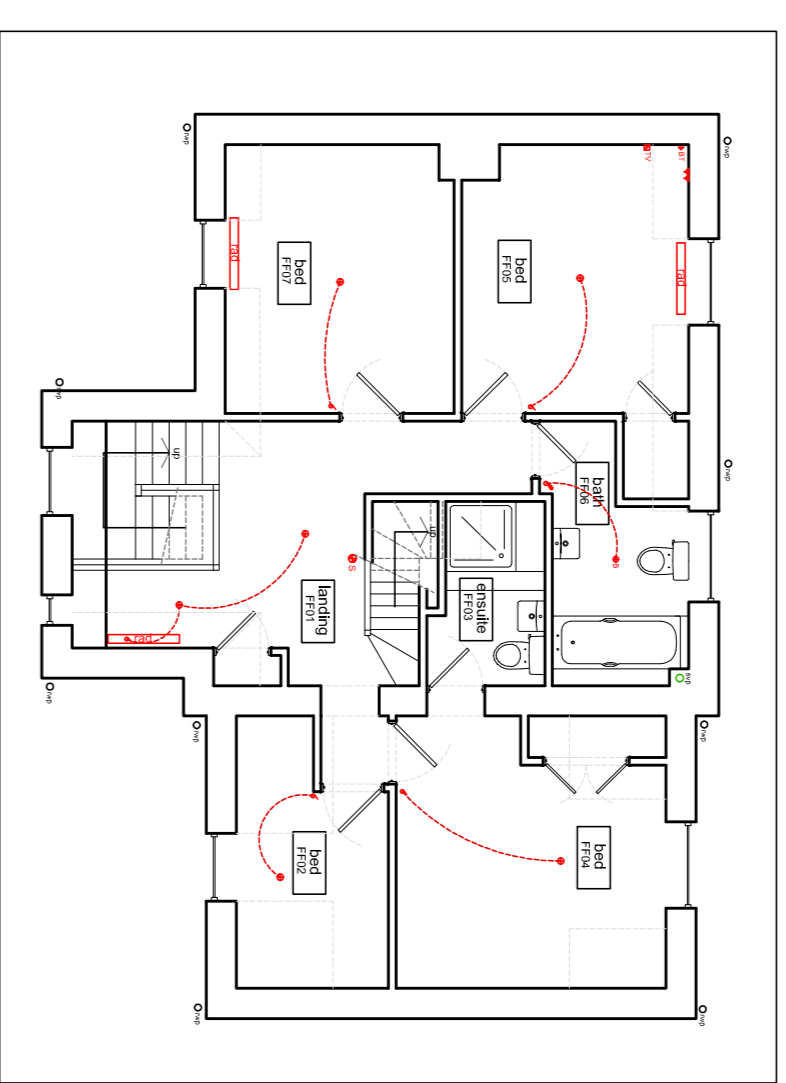


FIRST FLOOR - 1:100

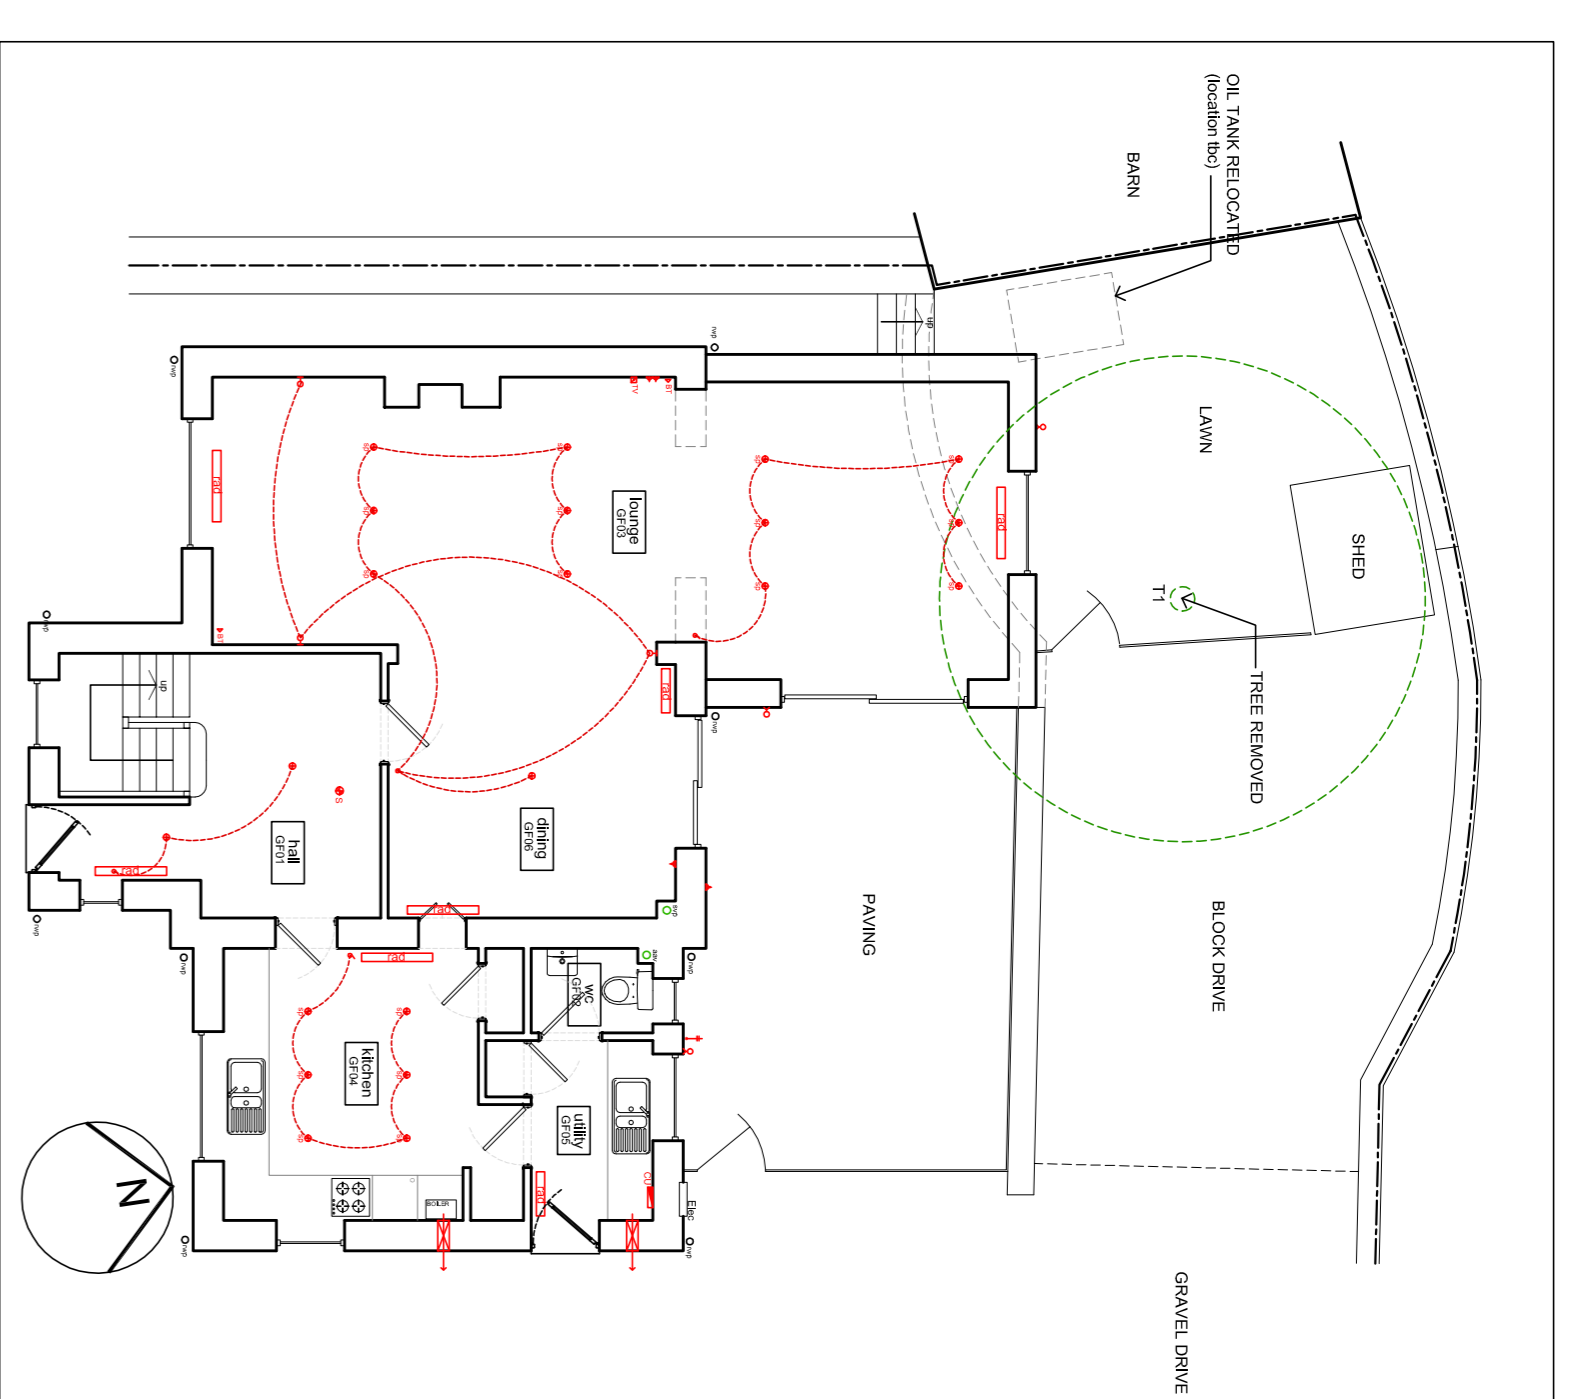


GROUND FLOOR & SITE - 1:100

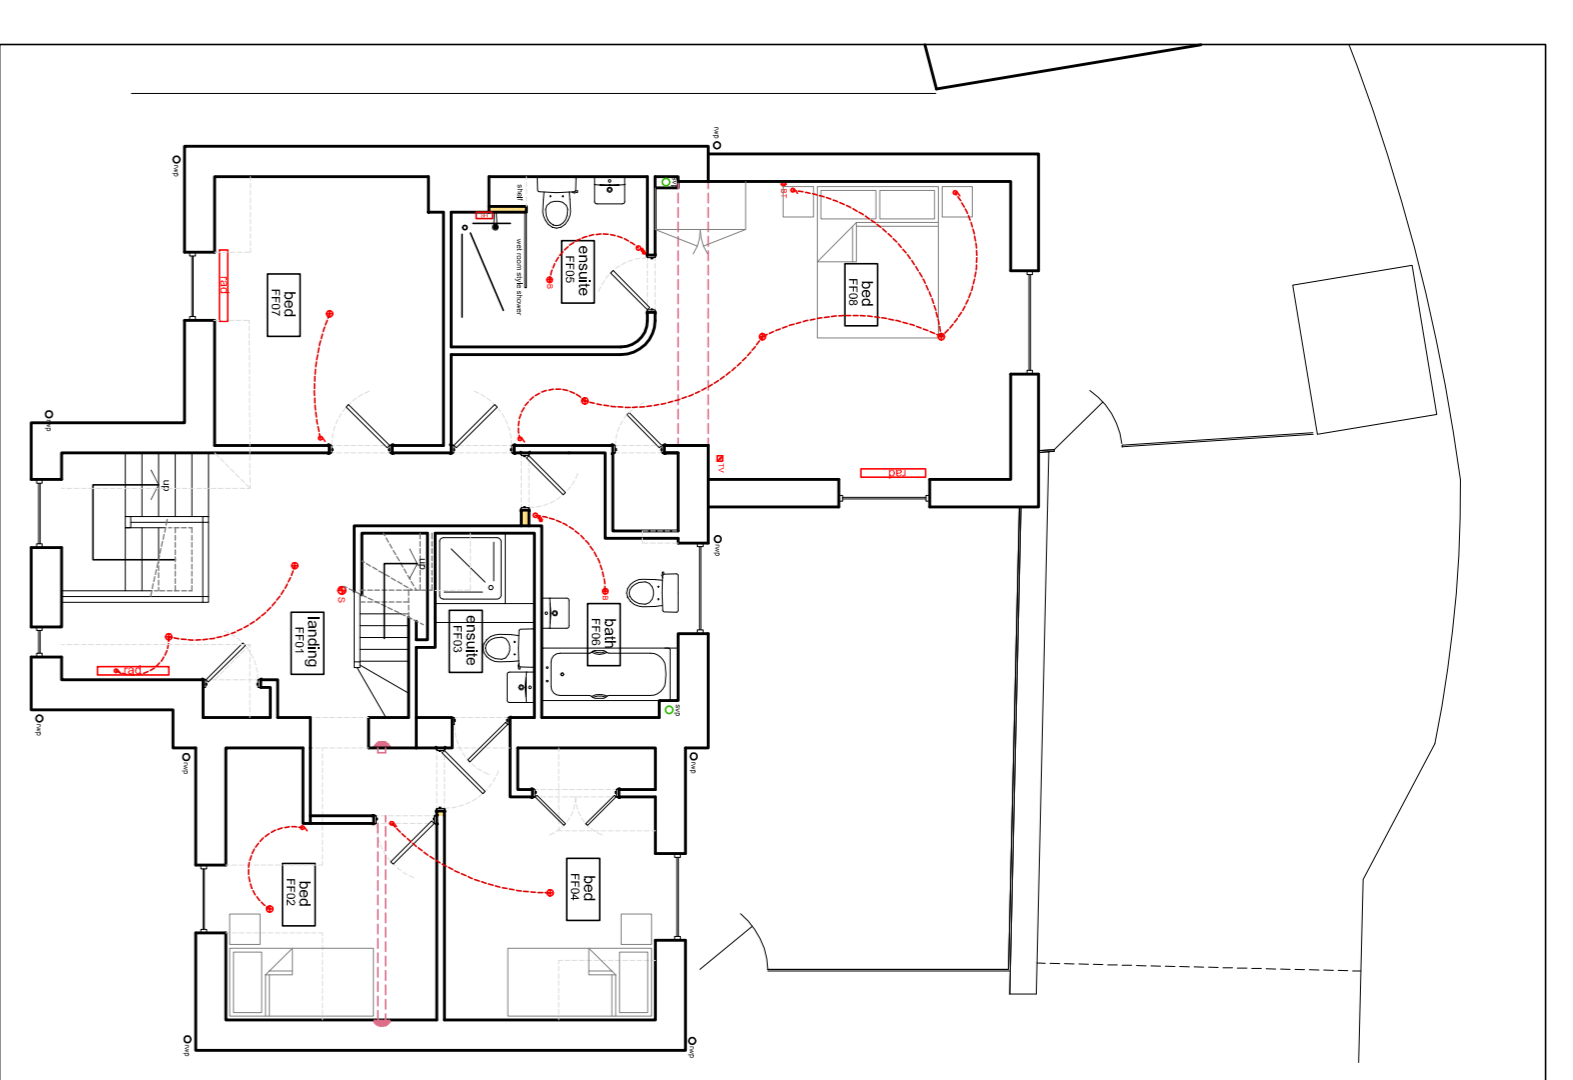


FIRST FLOOR - 1:100
(SECOND FLOOR NO CHANGE)

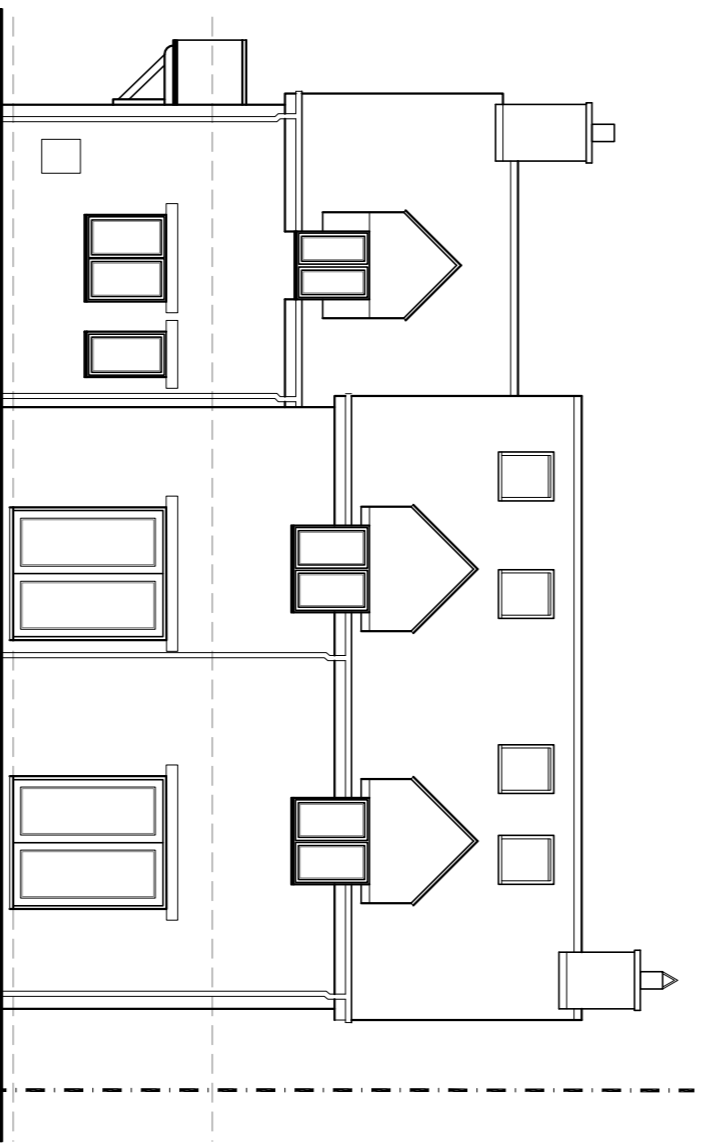


REAR ELEVATION

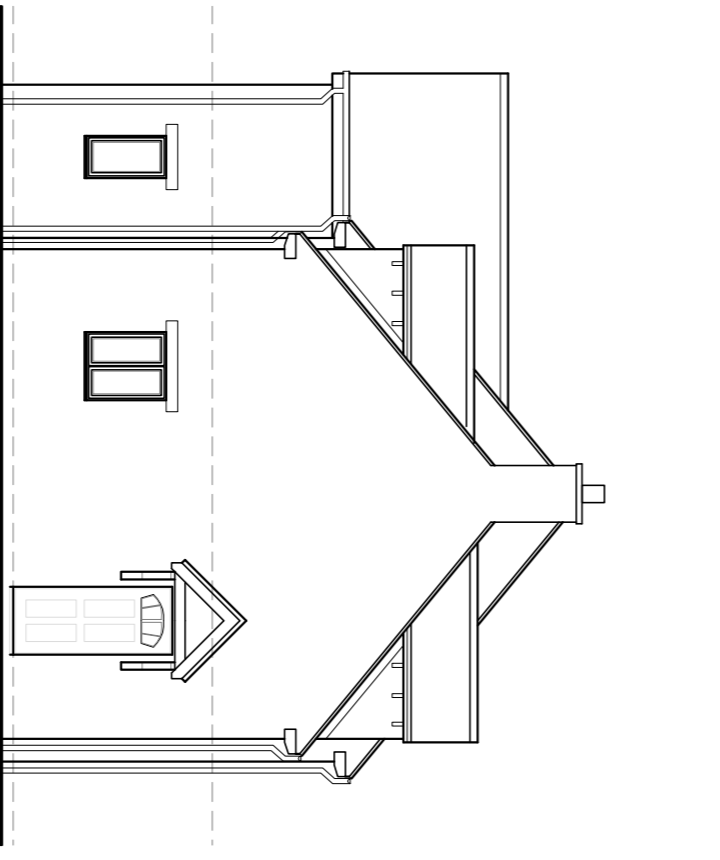


SIDE ELEVATION

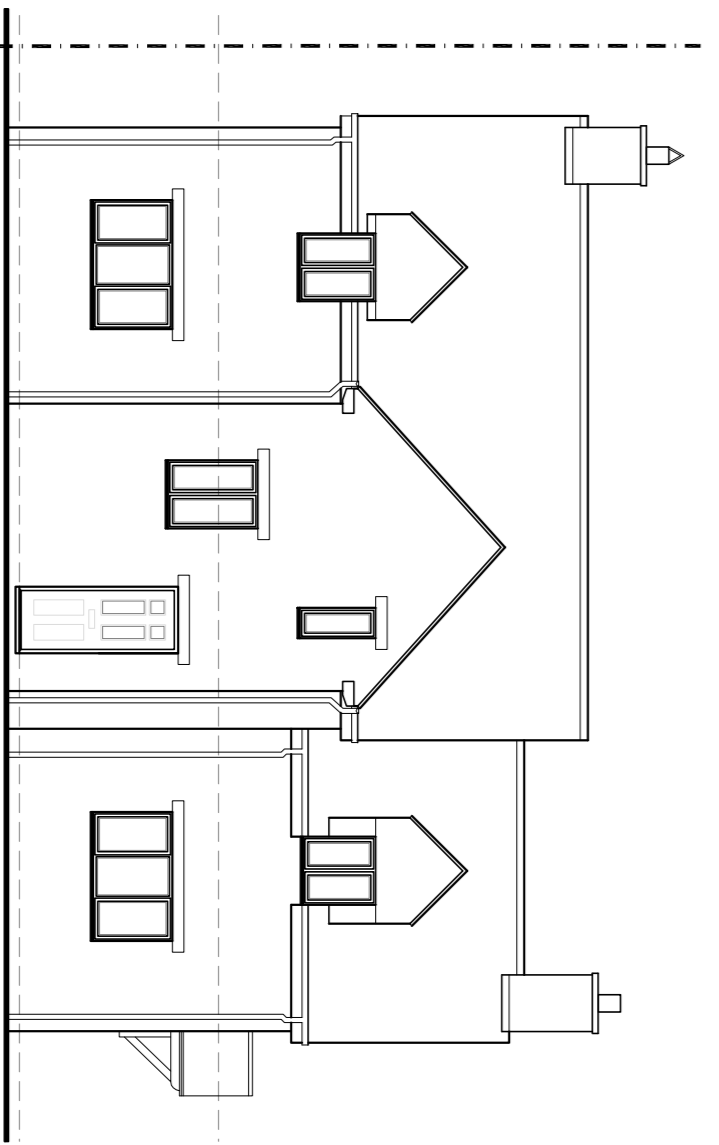


FRONT ELEVATION

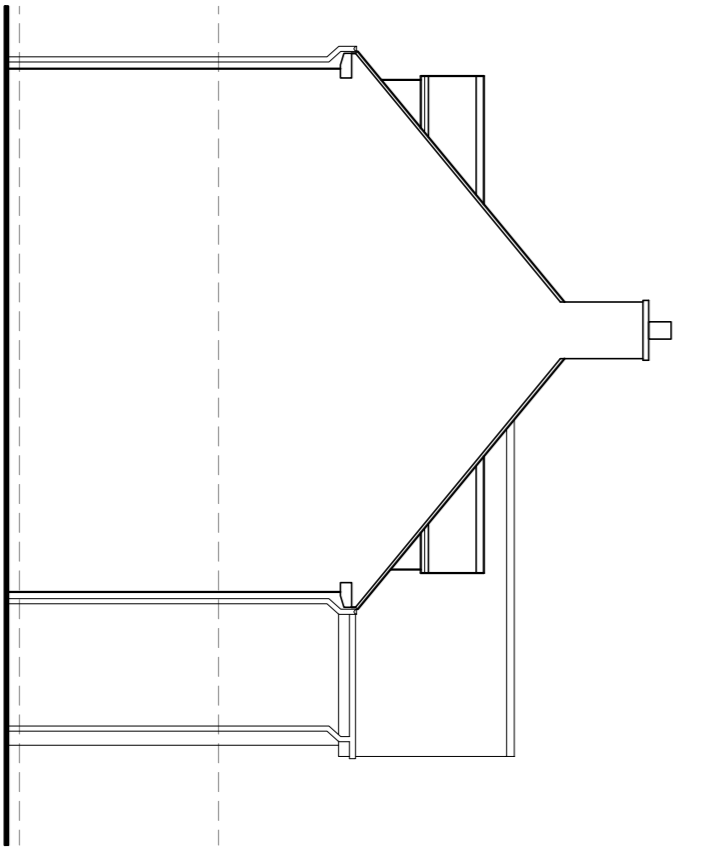


SIDE ELEVATION (elevations at 1:100)

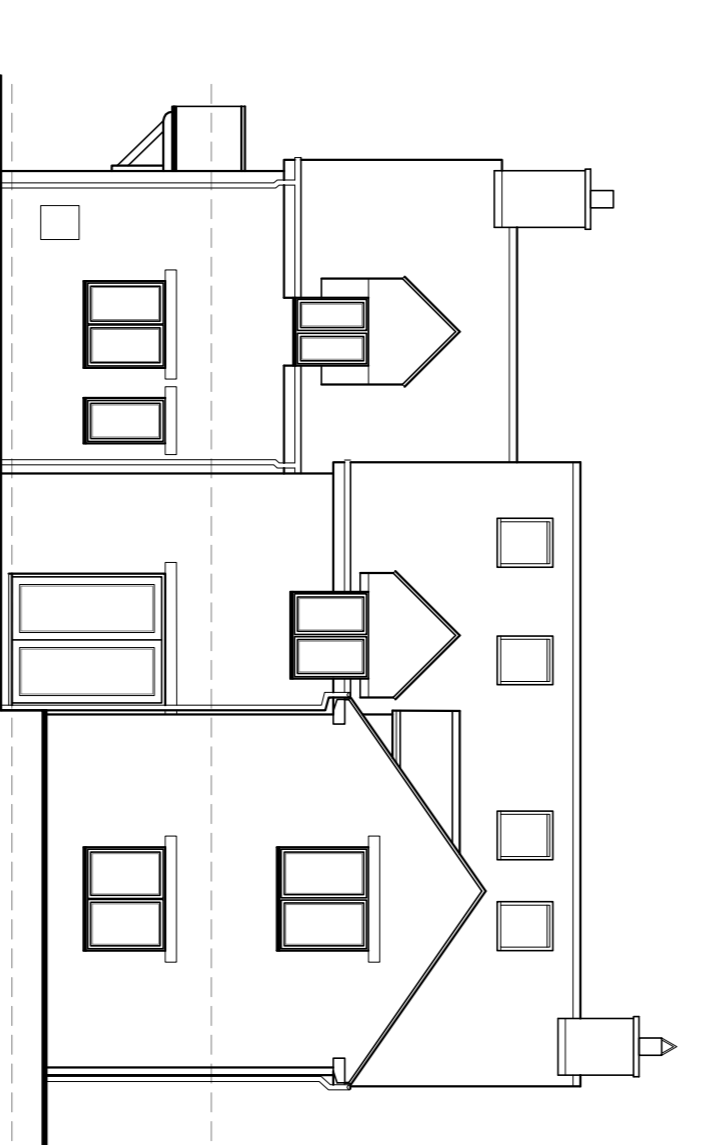


REAR ELEVATION

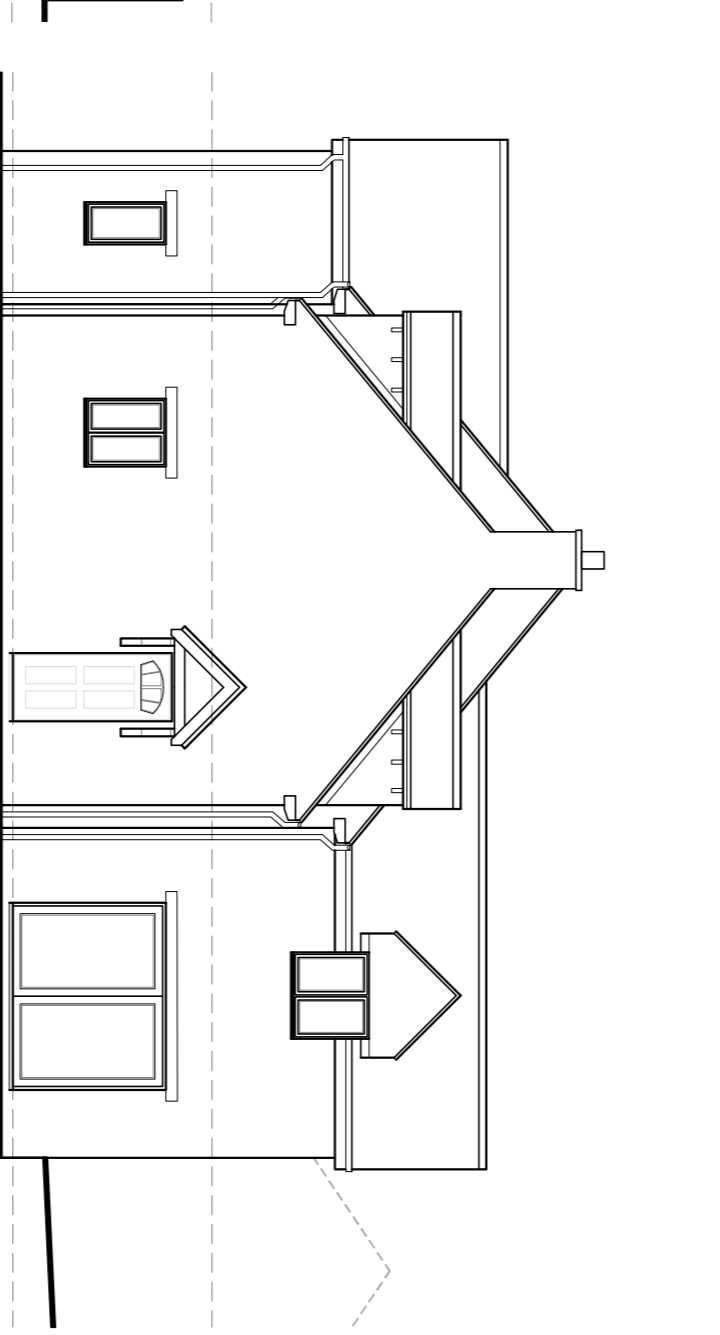

SIDE ELEVATION

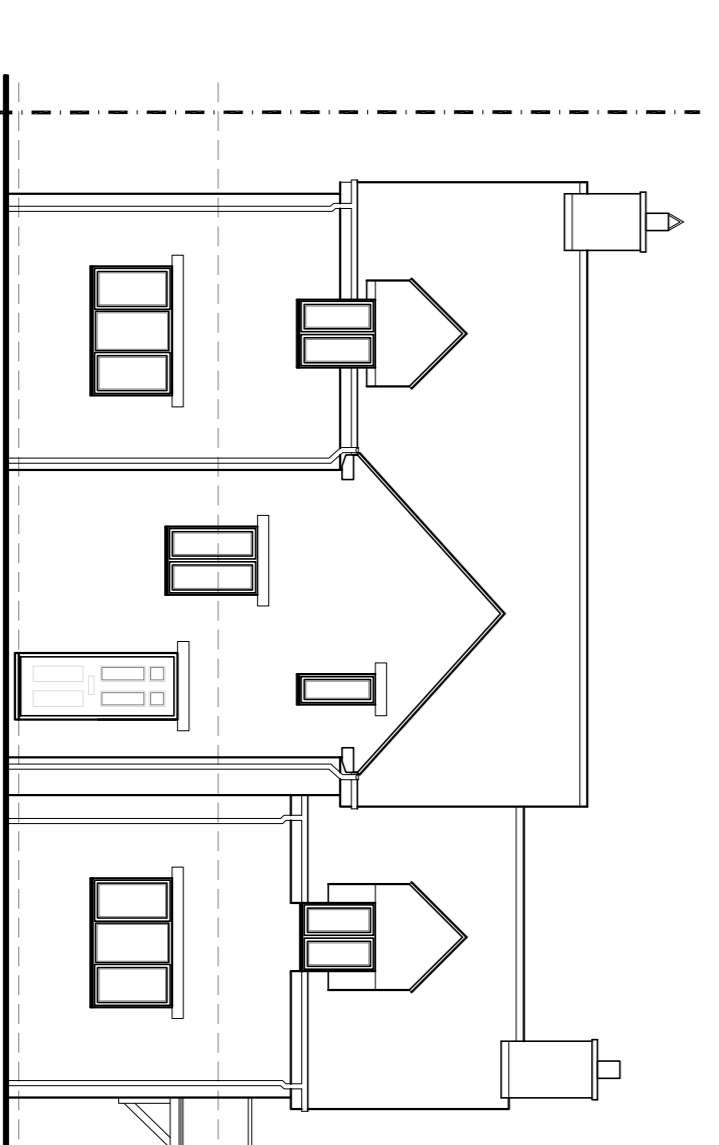


FRONT ELEVATION

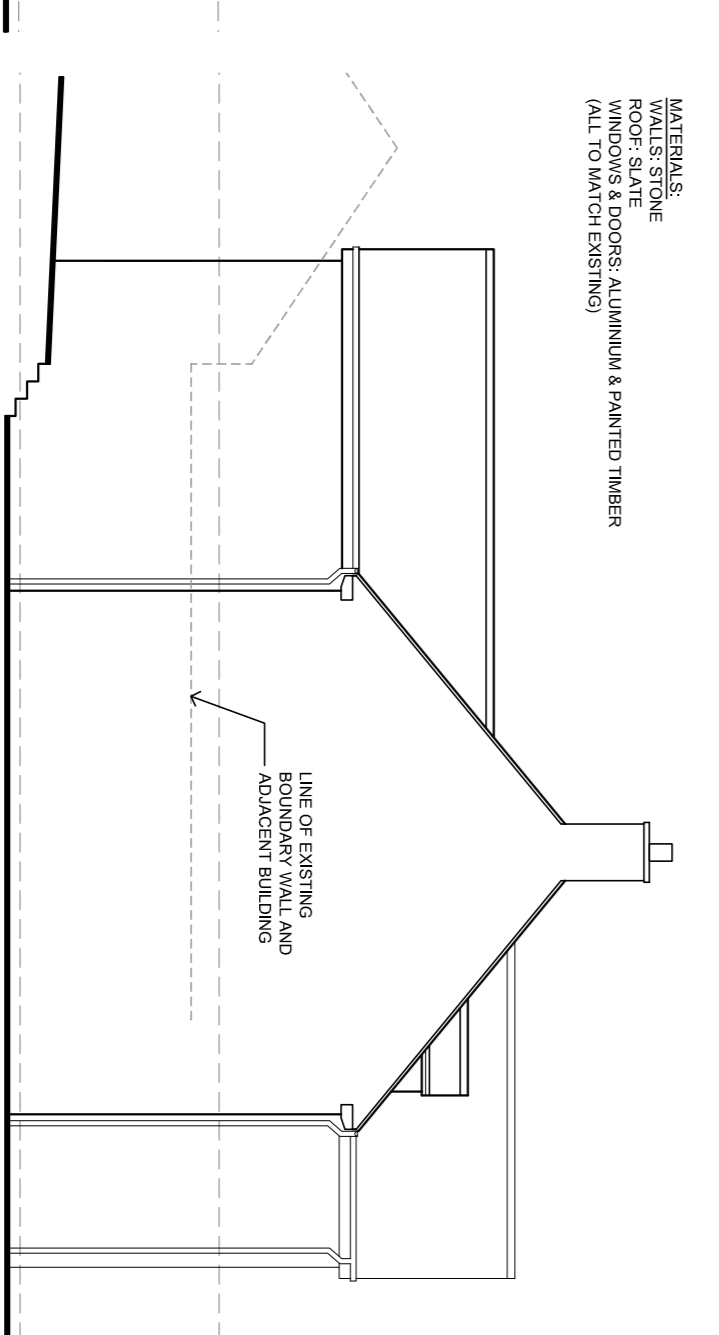

SIDE ELEVATION (elevations at 1:100)

MATERIALS:
WALLS: STONE
ROOF: SLATES
WINDOWS & DOORS: ALUMINIUM & PAINTED TIMBER
(A/C TO PLAN CROSSINGS)

LINE OF EXISTING ADJACENT BUILDING

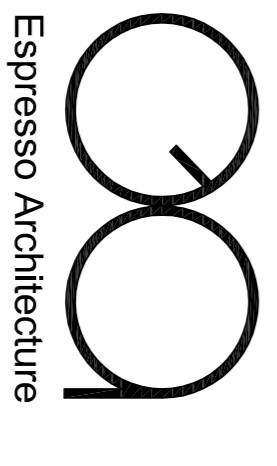

Espresso Architecture
Rosedale House, Marlock Road
Rushmore, Reading, RG2 4PZ
Tel: 01865 389559
Email: info@espressoarchitecture.co.uk
www.espressoarchitecture.co.uk

Client Name: MR DAVID MCBRIDE
LEA HOUSE
FRITWELL

Project Title: EXTENSION TO LEA HOUSE
MEADOW DRIVE
FRITWELL
OX27 7PS

Drawing Title: EXISTING & PROPOSED

Drawn: GAB	Date: JAN 13	Checked By:	
Scale @ A1: NOTED			
Project Ref: M_3942	Drawing No: SK02	Rev: A	

EXISTING
PROPOSED