


DO NOT SCALE
Contractor to check all dimensions on site and report discrepancies before proceeding.
This drawing is copyright.

0 1 2 3 4 5m Scale 1:100

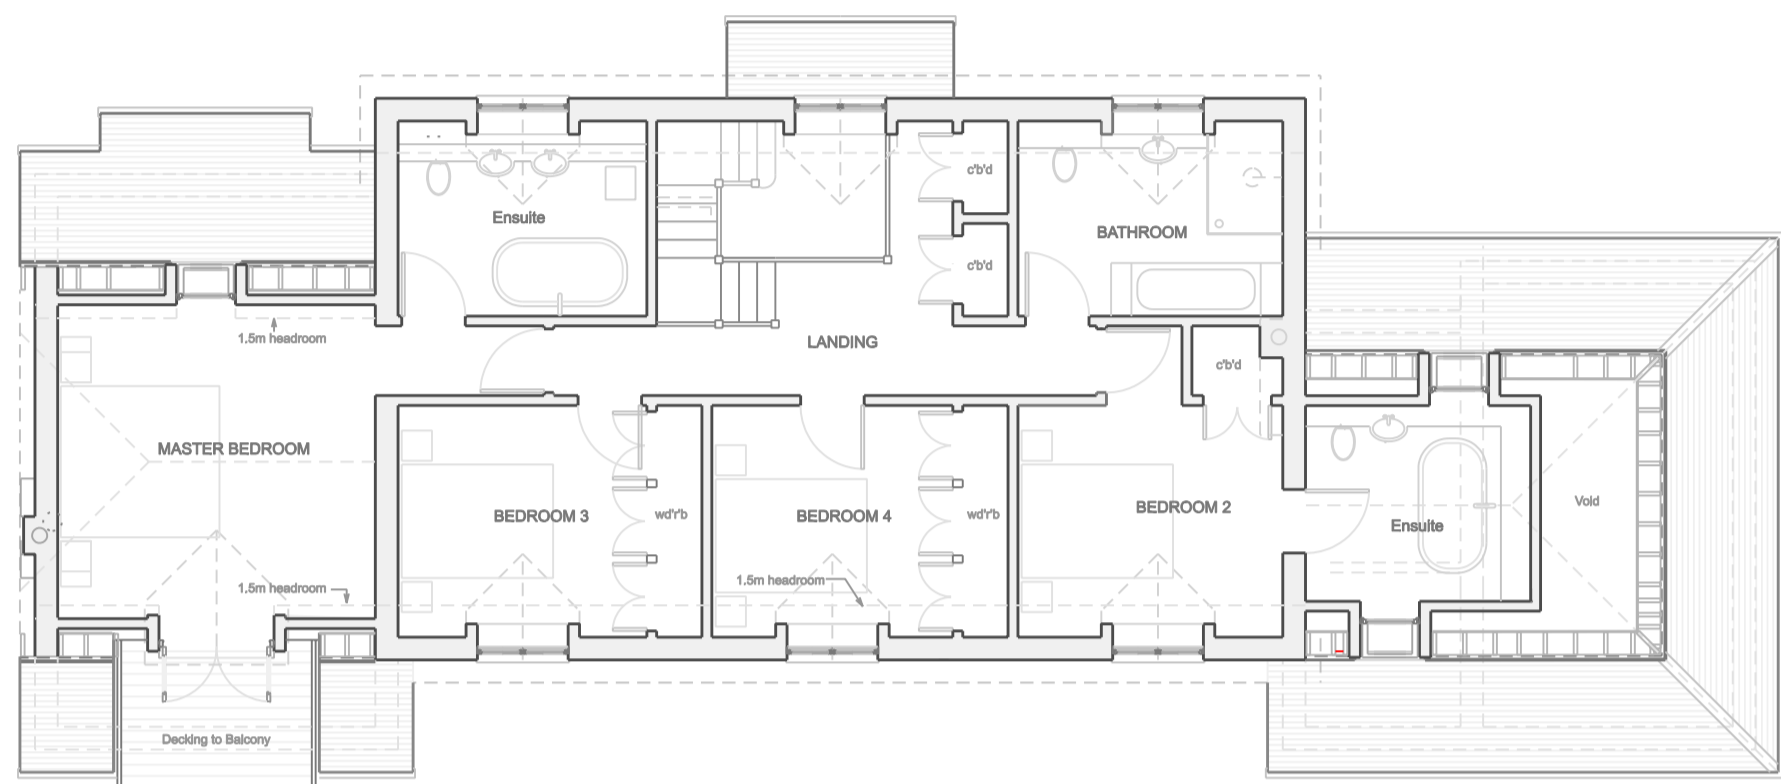


FIRST FLOOR PLAN 1:100

(First Floor 95.5sqm gross ext. over 1.5m headroom)


Garden

Single Parking Area

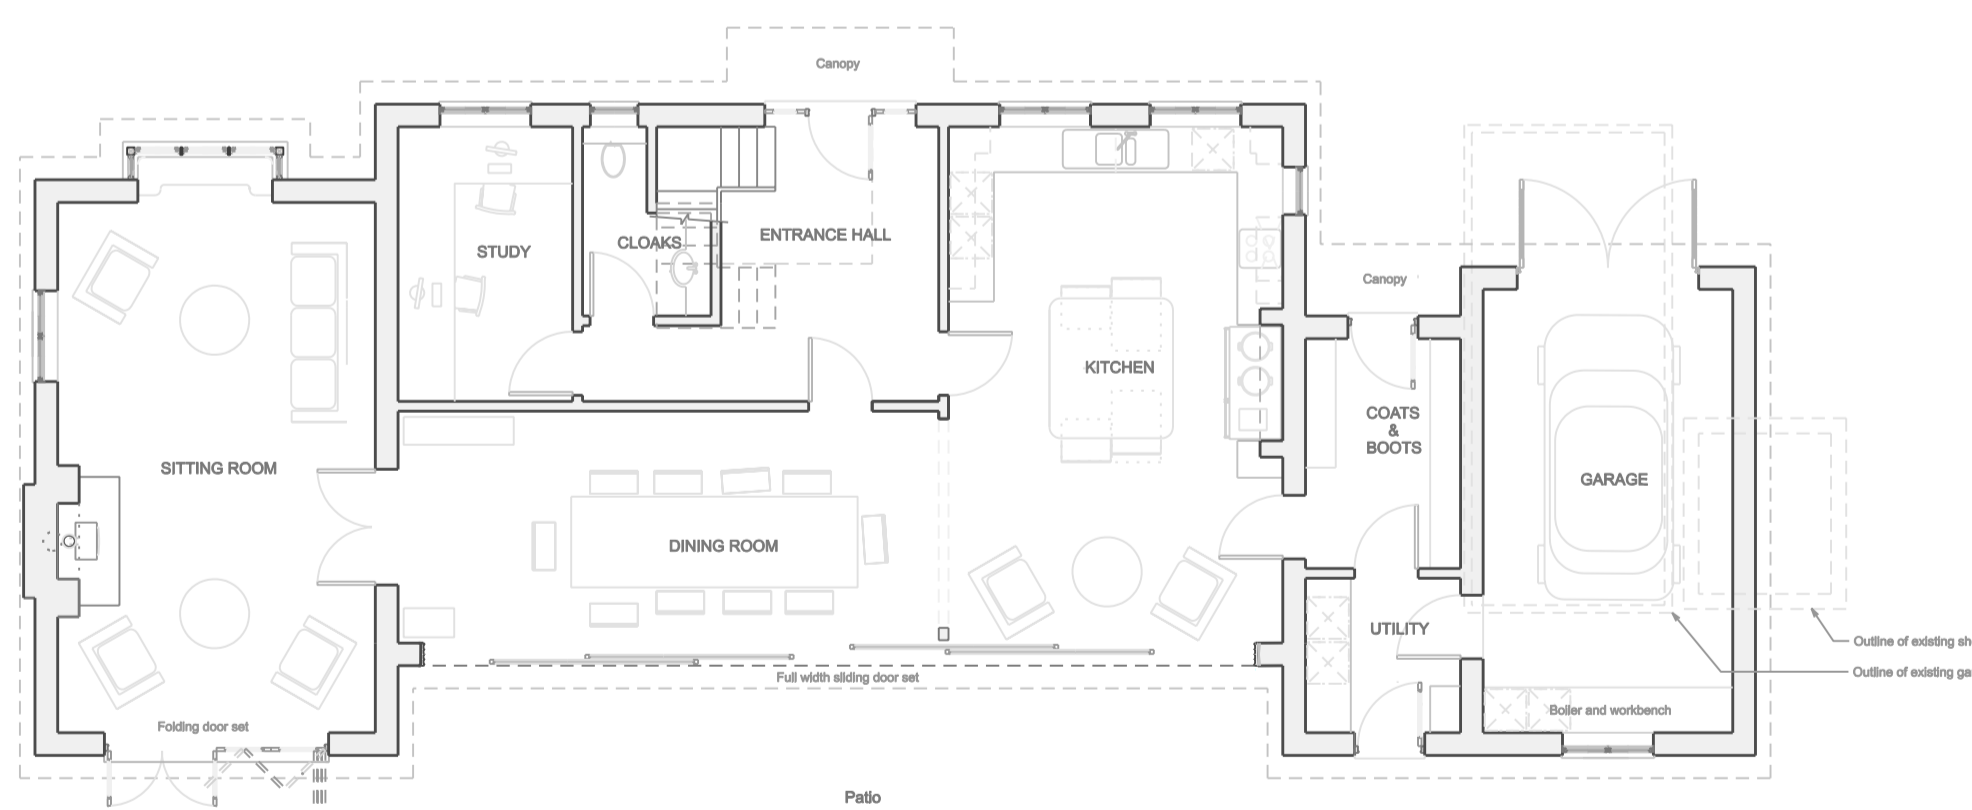


GROUND FLOOR PLAN 1:100

(Ground Floor 194.5sqm gross ext, inc garage, and porch canopies)

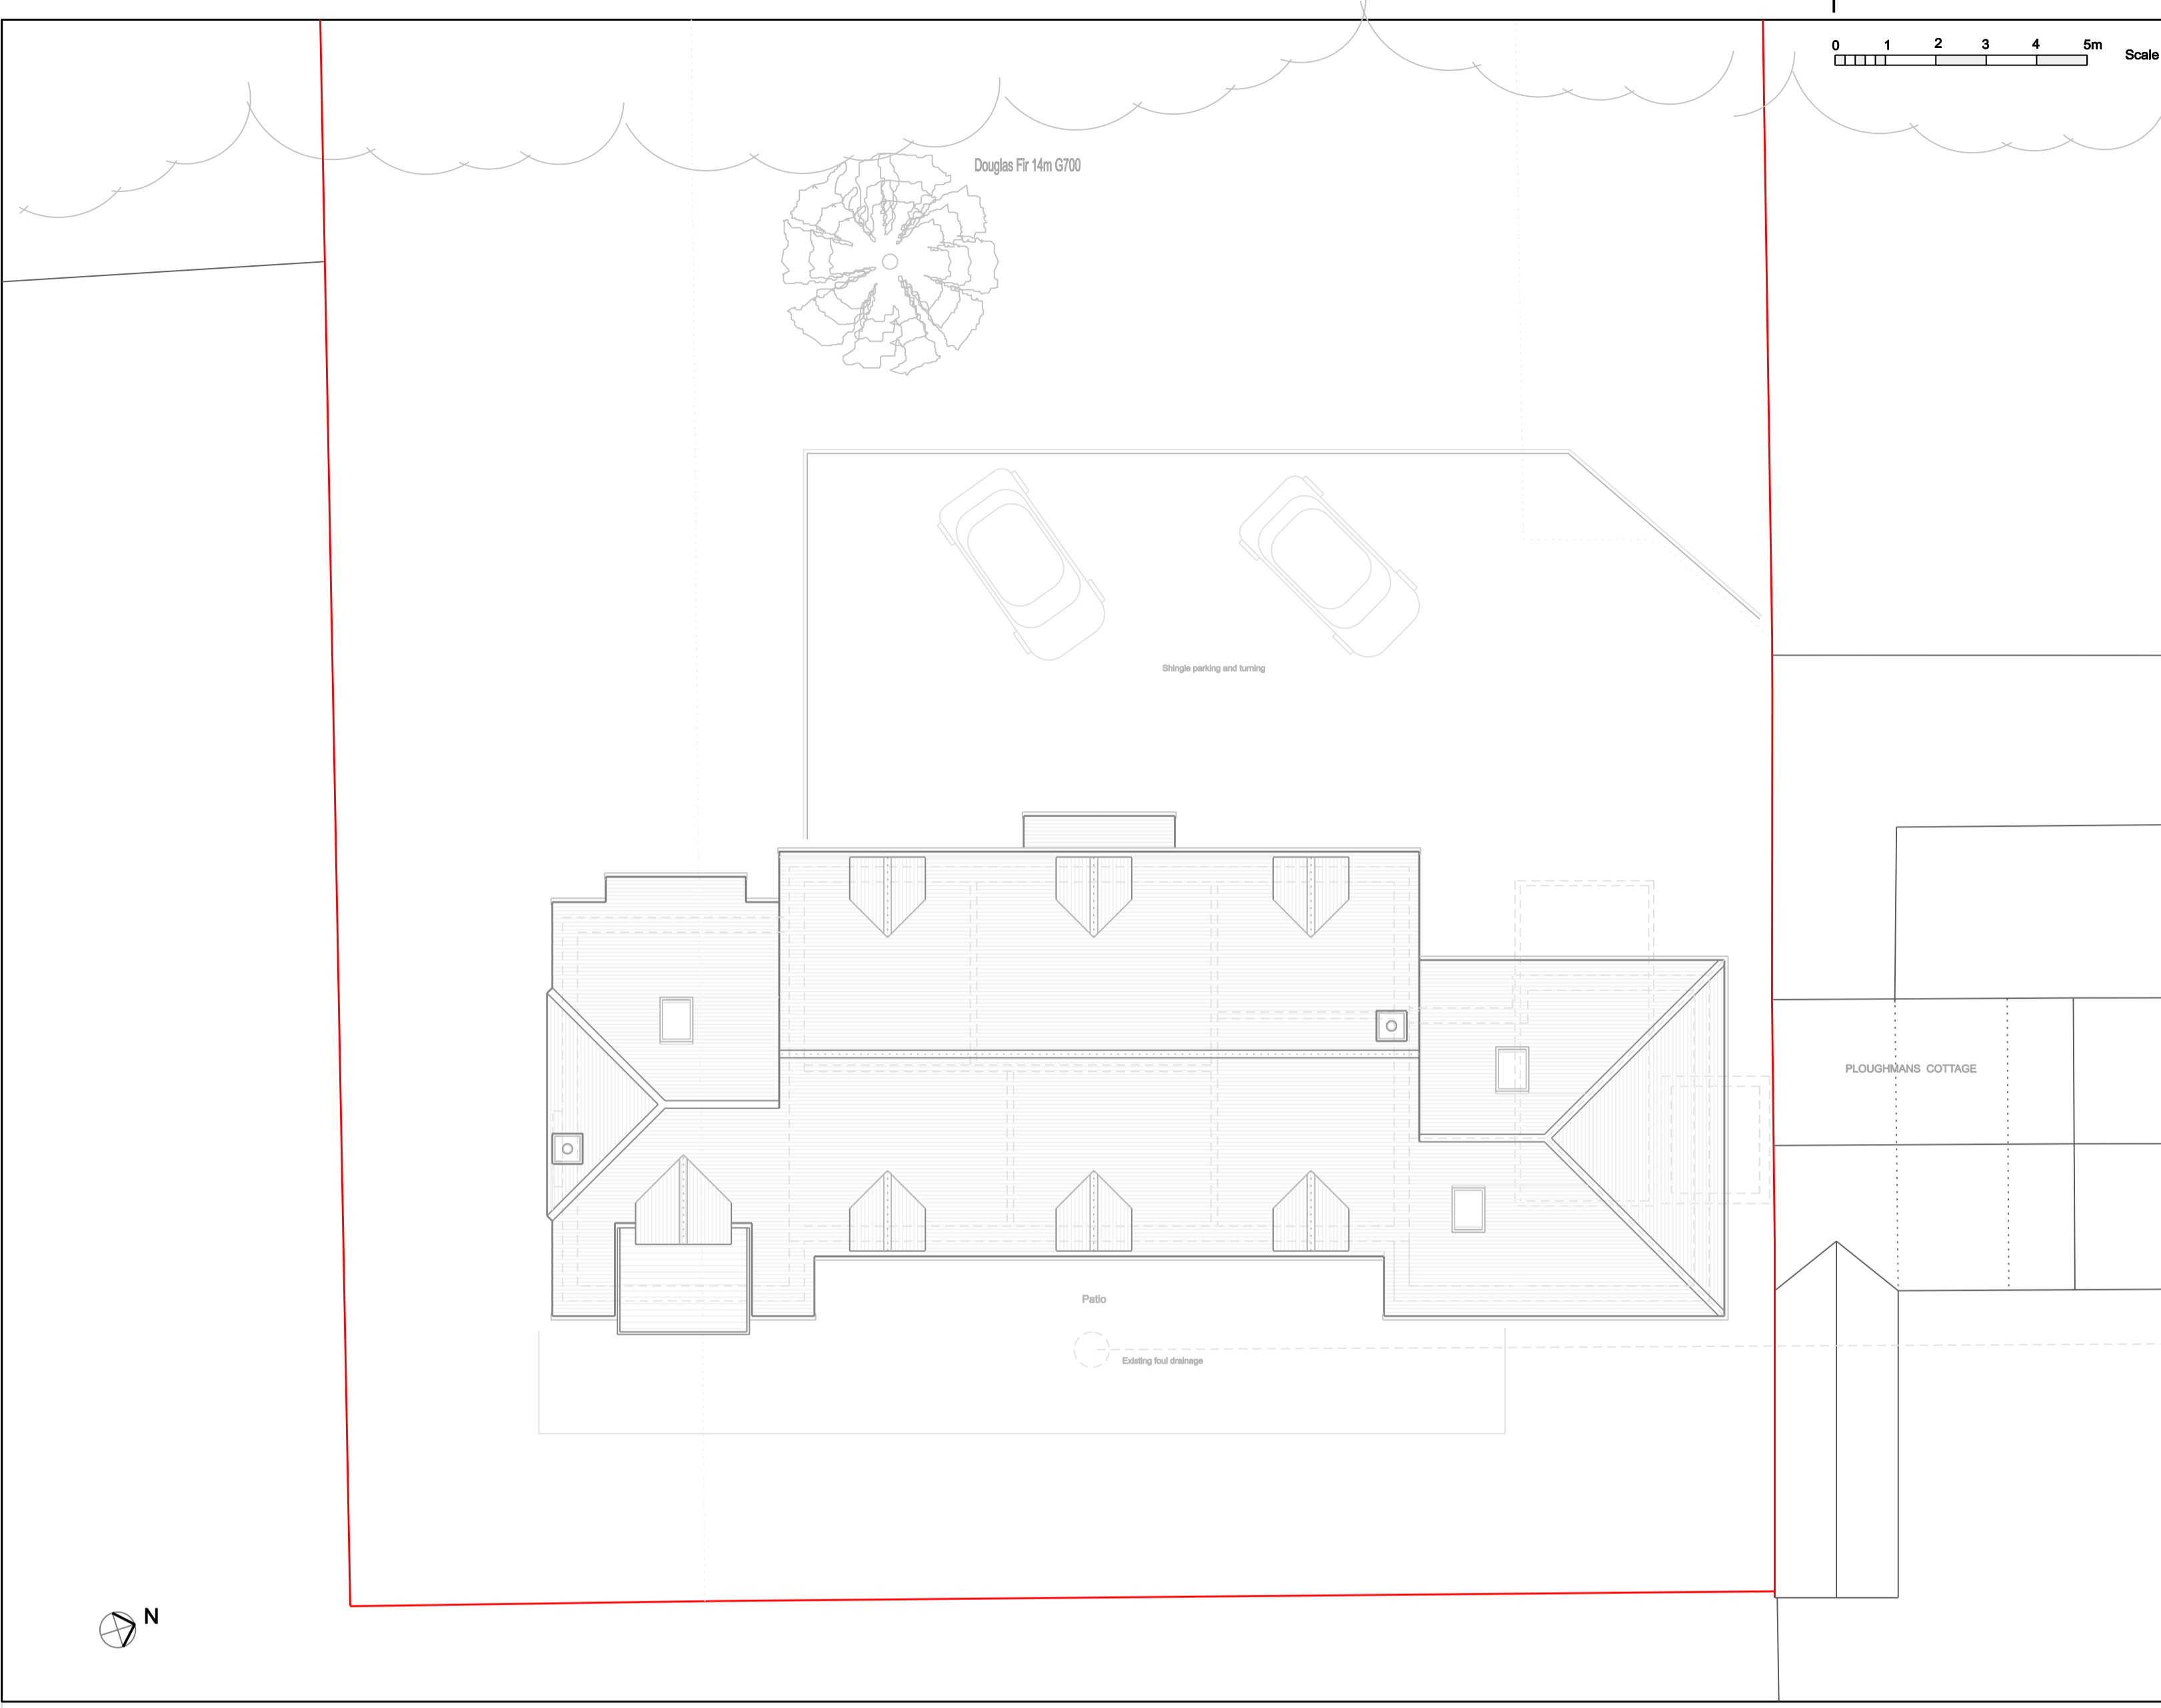

Block/Roof Plan 1:100

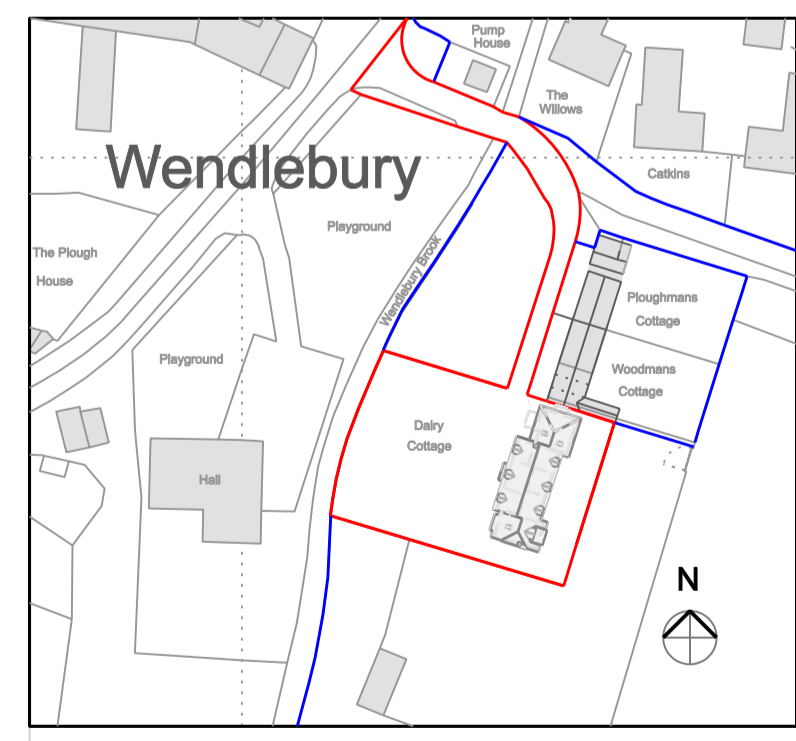

LOCATION PLAN 1:1250

Planned Approach Architects
Telephone 01869 249746 Email: tim@plannedapproach.co.uk

Client: Howard Properties Ltd
Site: Dairy Cottage, Wendlebury, Bloister OX25 2PR
Project: Replacement Dwelling

BLOCK PLAN and LOCATION PLAN As Proposed
1:100 & 1:250 TPH December 2013
Original at A1 Drwg no. 13 / 141.05