


DO NOT SCALE
 Contractor to check all dimensions on site and
 report discrepancies before proceeding.
 This drawing is copyright.

0 1 2 3 4 5m Scale 1:100

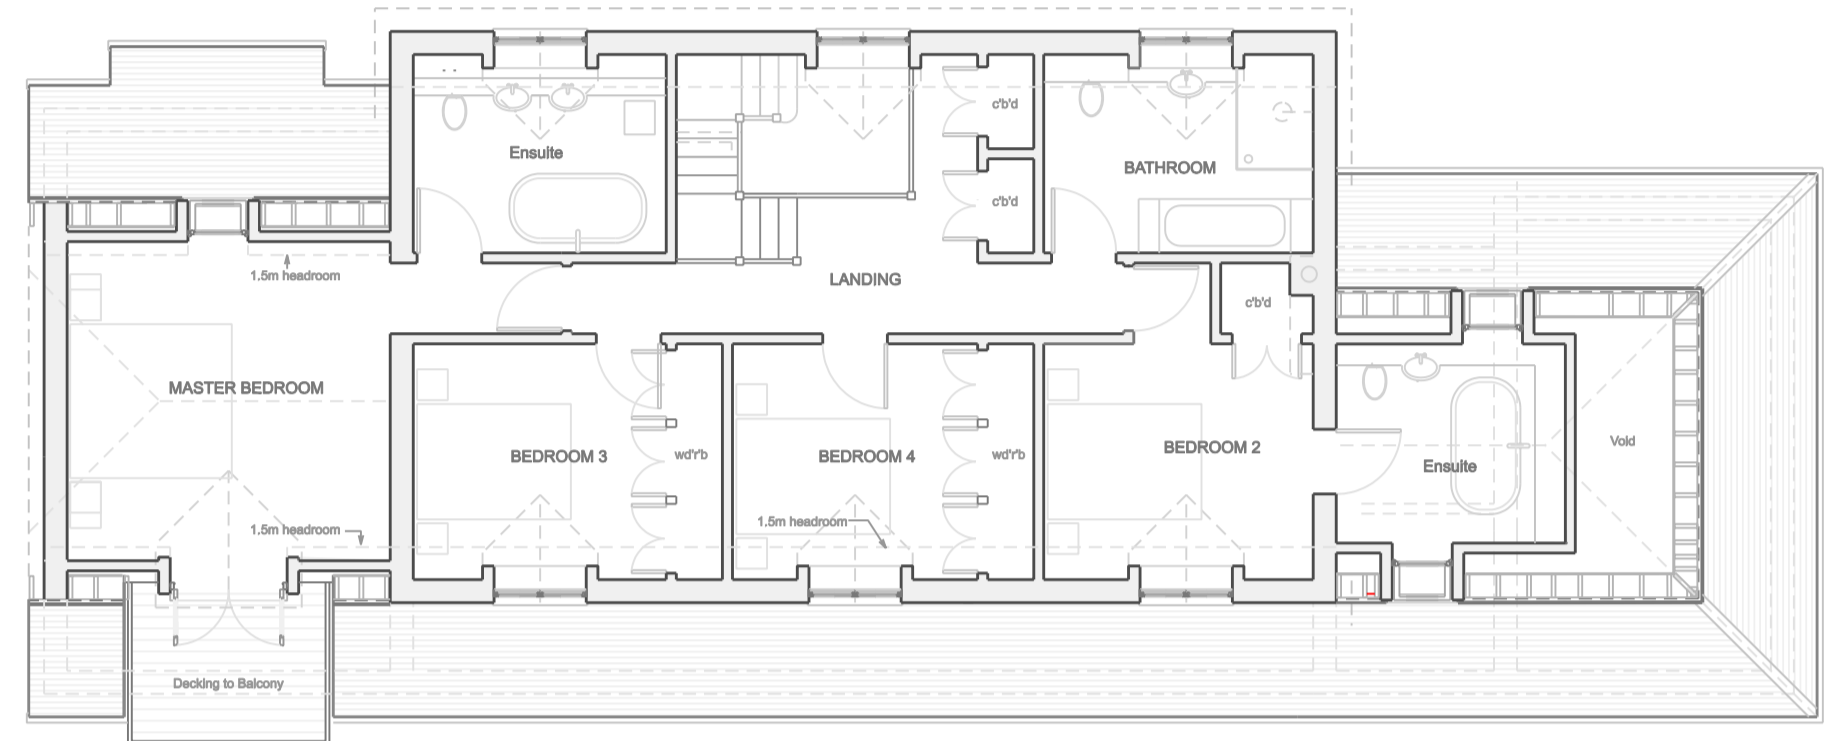


FIRST FLOOR PLAN 1:100

(First Floor 68.5sqm gross ext, over 1.5m headroom)

Garden

Shingle Parking Area


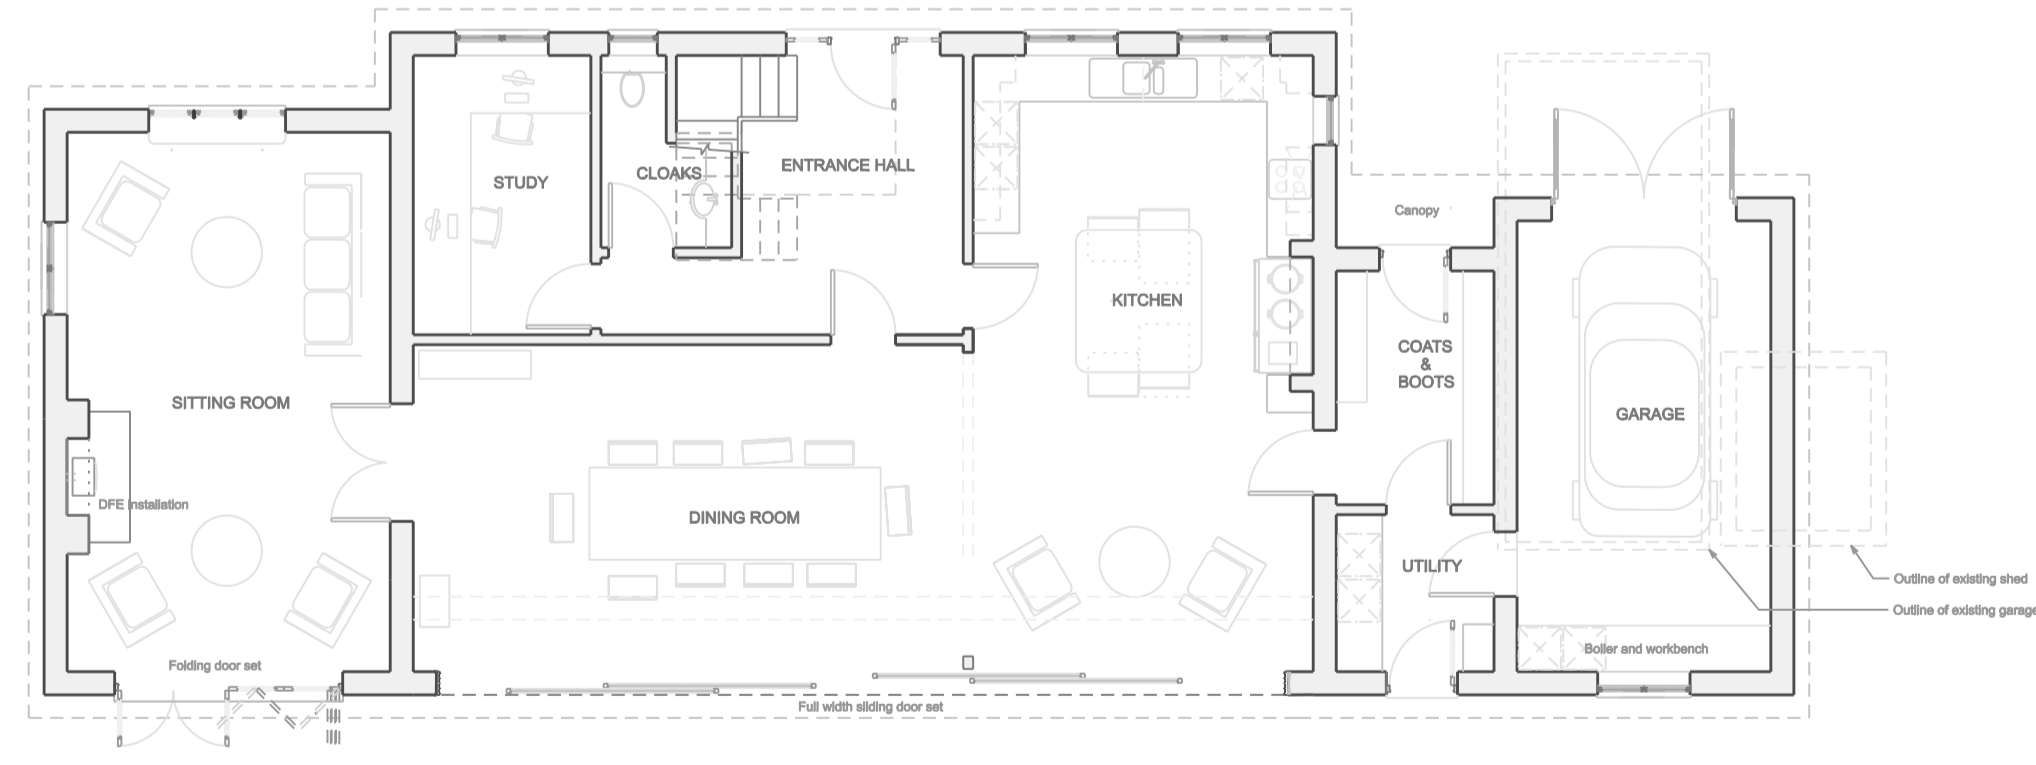


GROUND FLOOR PLAN 1:100

(Ground Floor 154.5sqm gross ext, inc garage, and porch canopy)



Block/Roof Plan 1:100

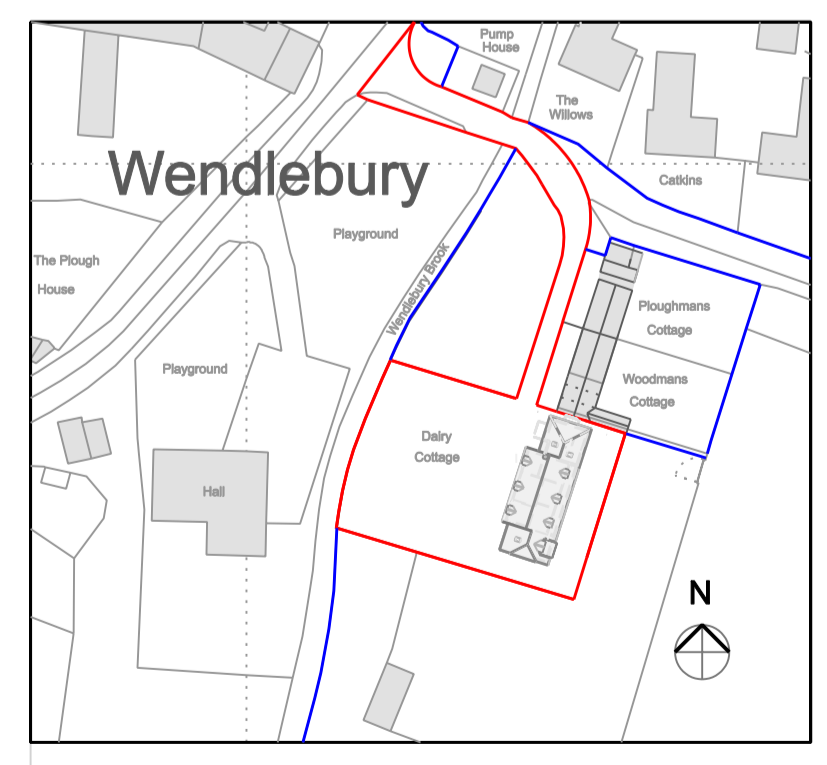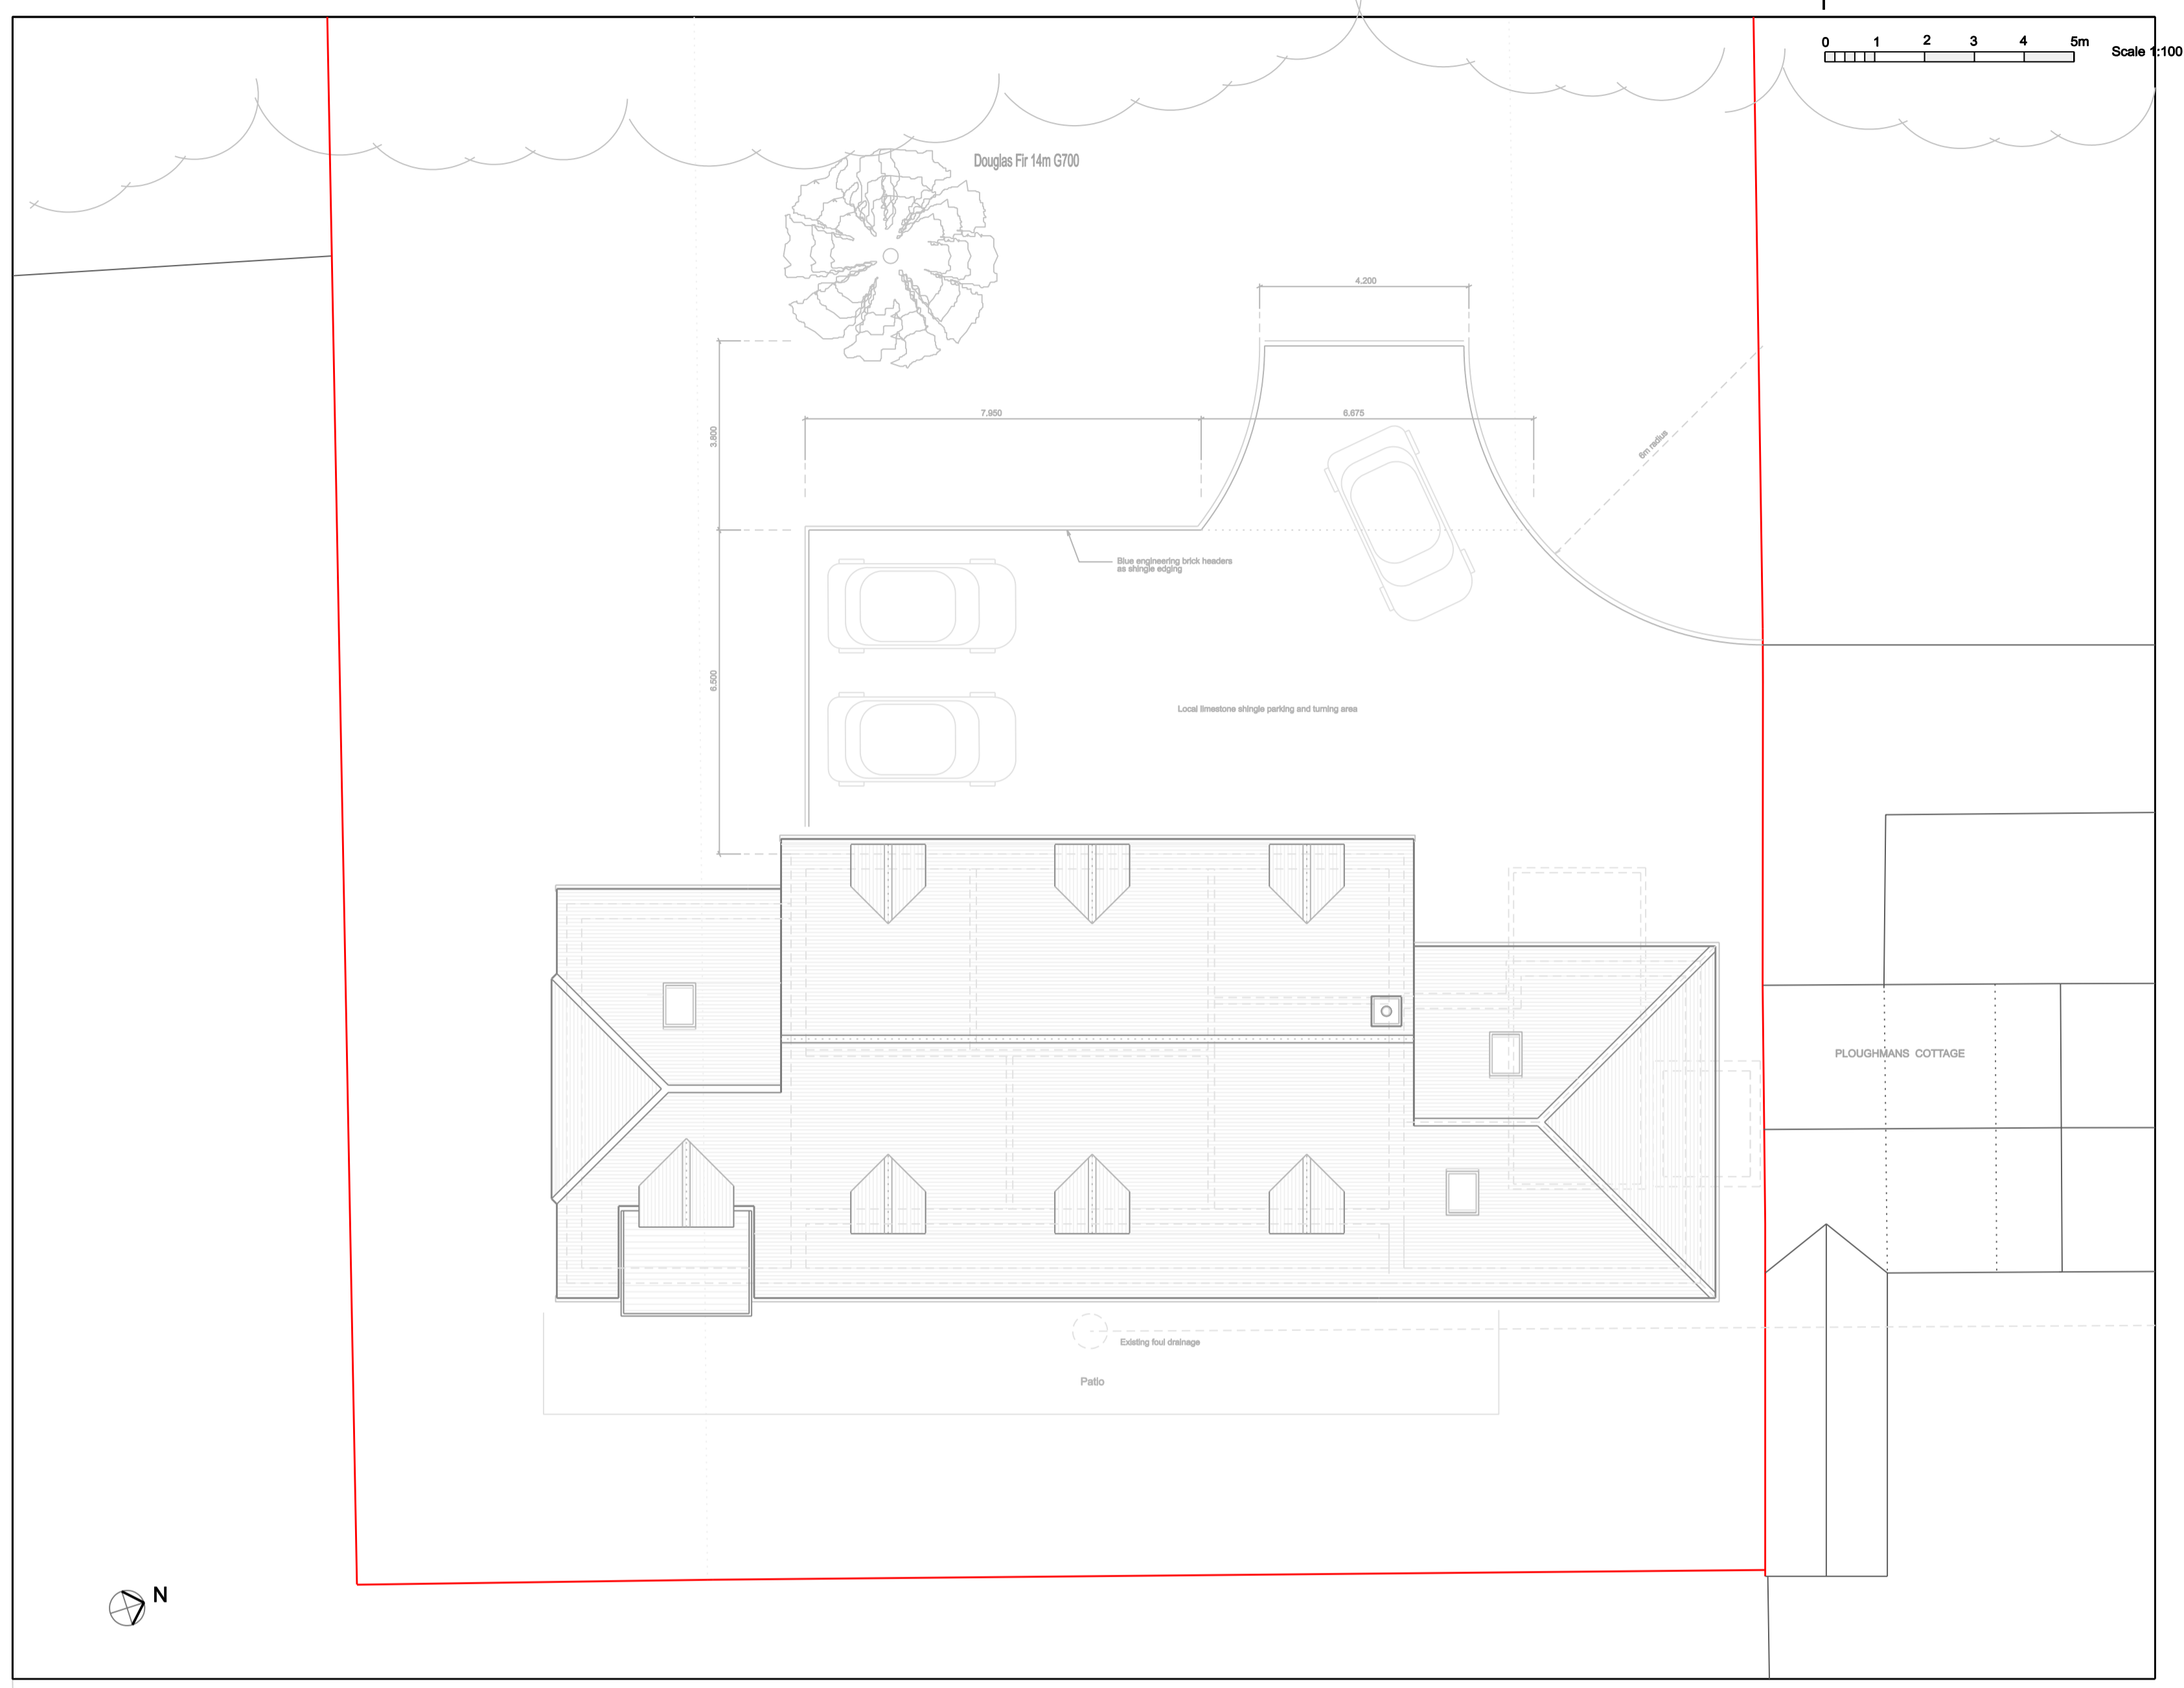

LOCATION PLAN 1:1250



Rev A 27.03.14 Roof and parking adjustments

Planned Approach Architects
 Telephone 01869 249746 Email: tim@plannedapproach.co.uk

Client: Howard Properties Ltd
 Site: Dairy Cottage, Wendlebury, Bicester OX25 2PR
 Project: Replacement Dwelling

BLOCK PLAN and LOCATION PLAN As Proposed
 1:100 & 1:1250 TPH December 2013
 Original at A1 Drwg no. 13 / 141.05 Rev A