
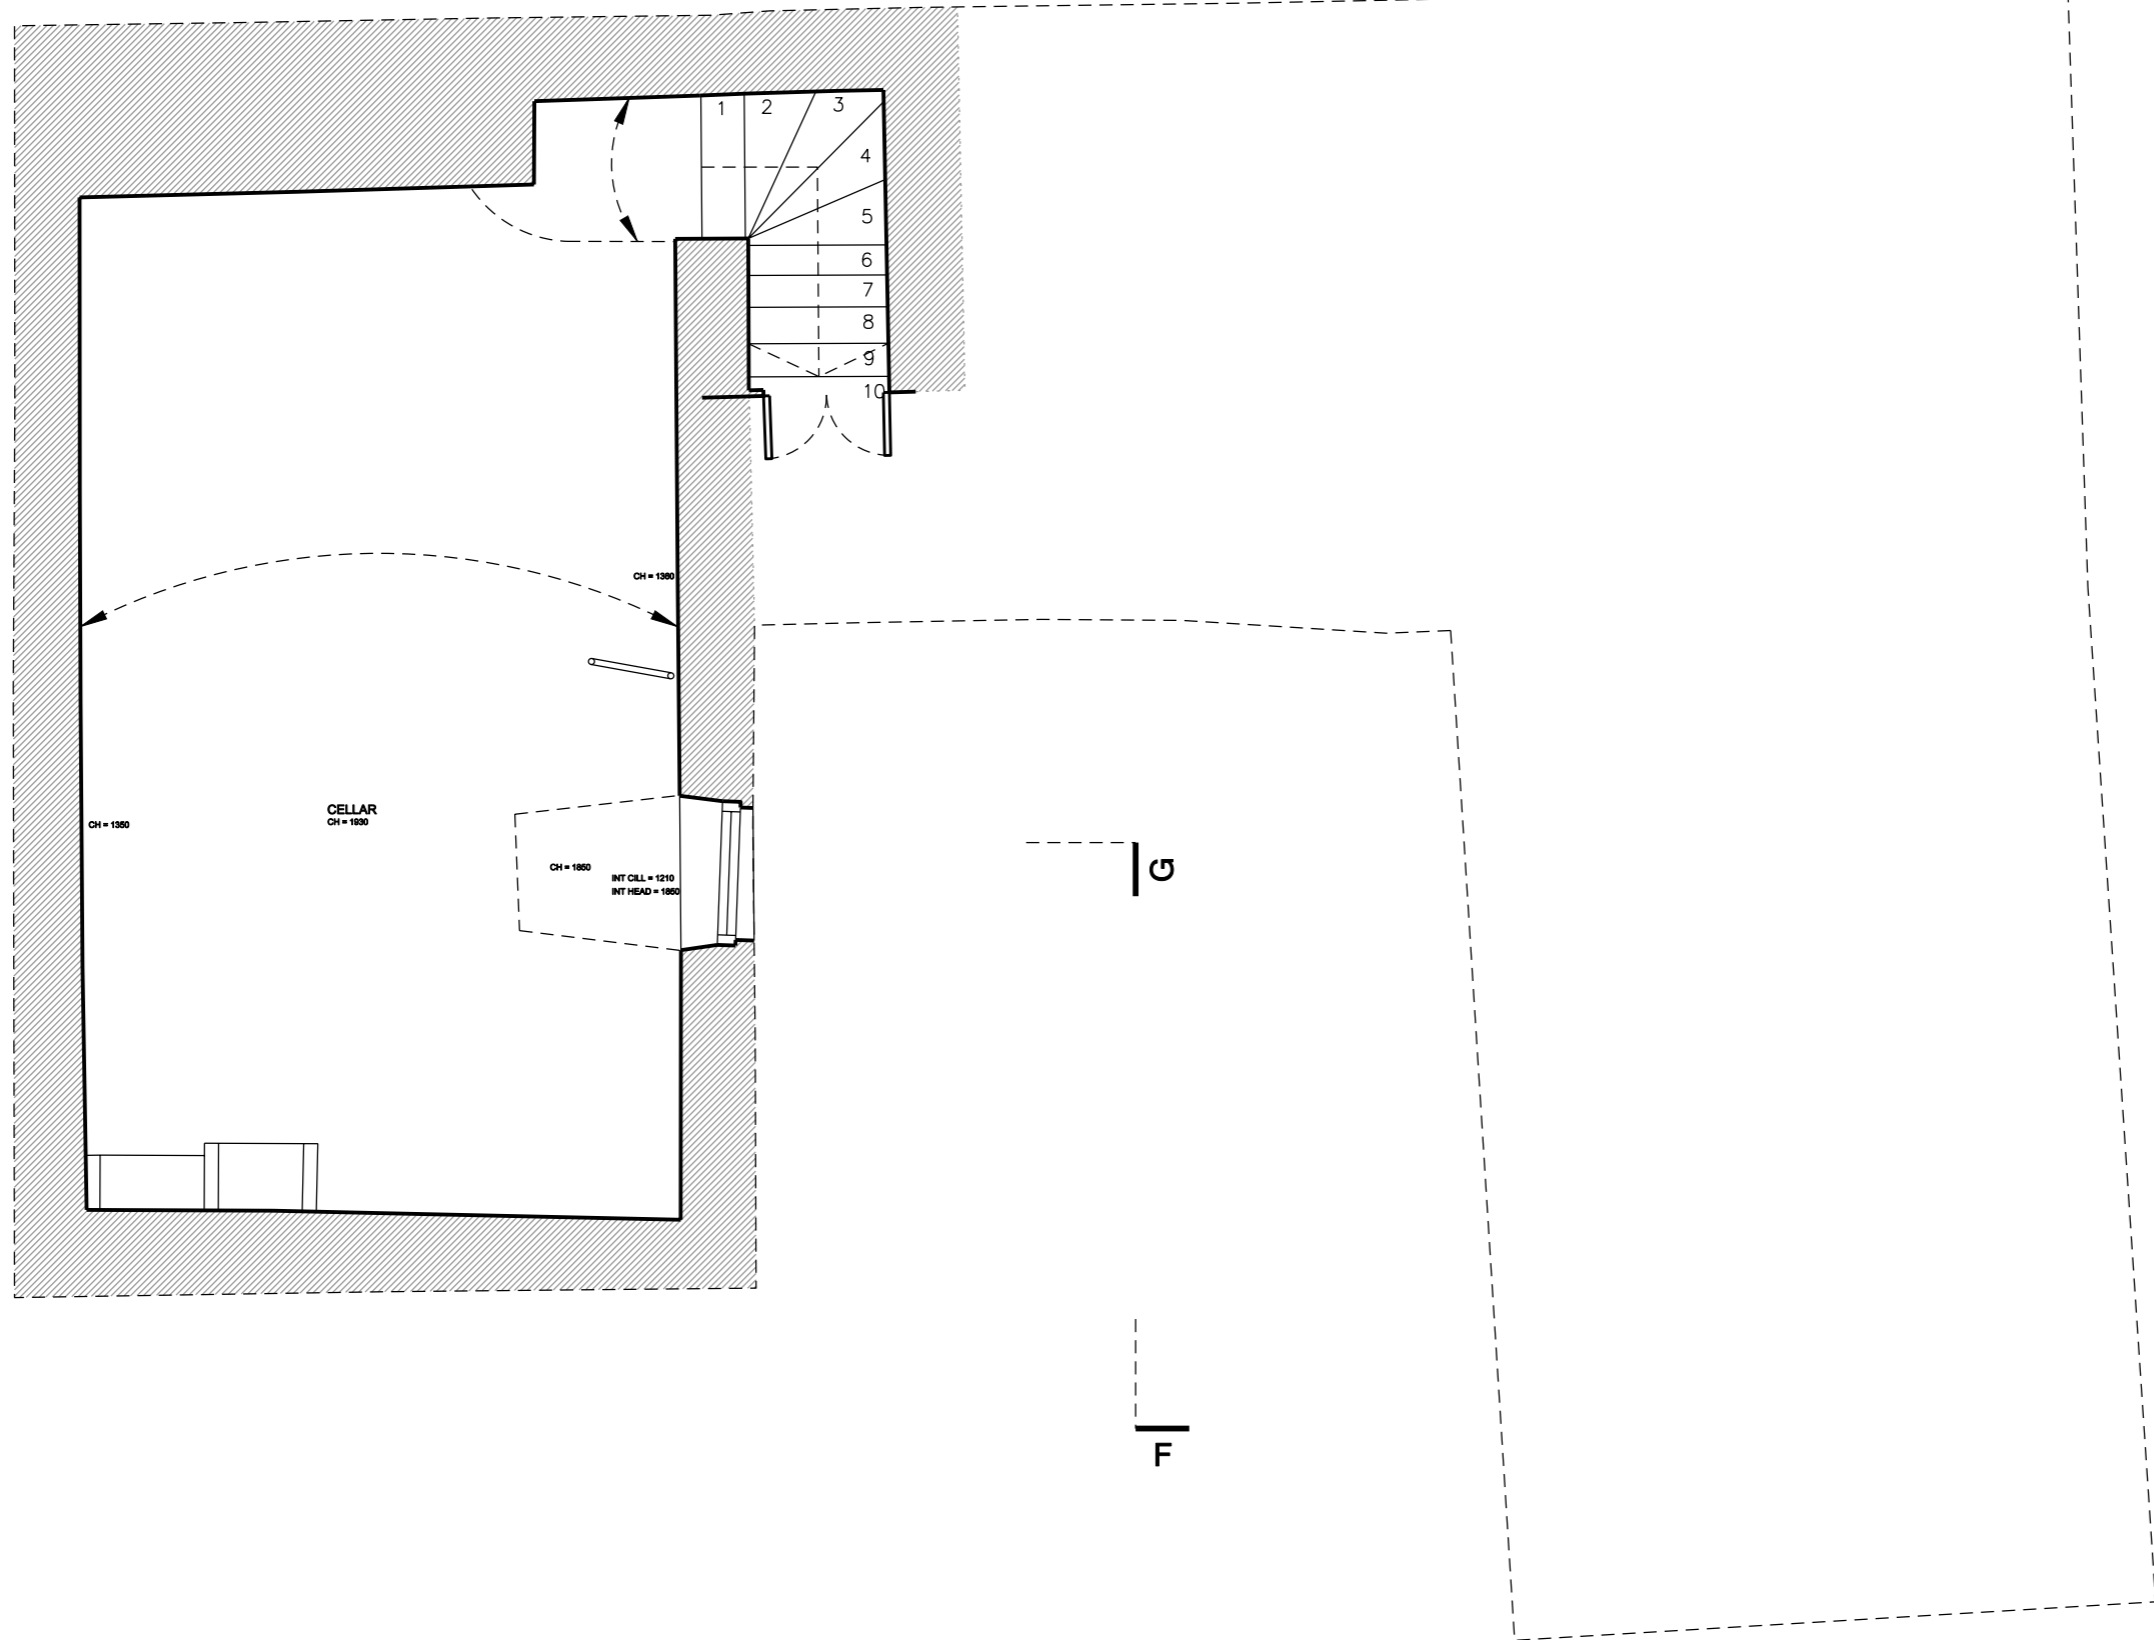


General Note:  
 Unless indicated in status, this drawing is for information only. Any discrepancies found between this drawing and other documents should be referred immediately to the consultants. The Contractor to advise on all details and ensure stability and strength of construction. The Contractor to provide setting out drawings for approval prior to construction. The Contractor to check all dimensions on site and relate to these drawings. The Contractor to report any discrepancies to Designers prior to construction. All services to Local Authorities, BCO and Environmental Health regulations and to Service Engineer's details. All structure to Structural Engineer's details and Local Authority and BCO regulations. All construction and materials to comply with current Building and Fire Regulations. Drawings should be removed from currency immediately a revised version is issued.

No dimensions to be scaled from this drawing - use figured dimensions only. All dimensions to be checked on site, any discrepancies found between this drawing and other documents should be referred immediately to the consultants. All dimensions in mm.

\* This drawing is Copyright © McLaren Excell Ltd.

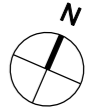

G |

| G

F

F

Status  
**PLANNING**

Issue	Revision	Comments	Date
PL1			05 09 14

Project  
**Chancel Cottage, Steeple Aston, OX25**

Scale	Drawn By	Date
1:50 @ A3	EO	12 05 14

Drawing Title  
**Proposed Basement Floor Plan**

Drawing No.  
**059\_1\_302 PL1**

