

PARCELS KMA & KMB, KINGSMERE, BICESTER


GARAGES

The contractor is to check and verify all building and site dimensions, levels and sewer invert levels at connection points before work starts. The contractor is to comply in all respects with current building legislation - British Standard Specifications, Building Regulations etc, whether or not specifically stated on this drawing.

Sheet Size **A1**

0 2m 4m 6m 8m 10m 12m 14m 16m

Rev Date Int
A 08-10-14 TE
Plot numbers and optional door positions amended.

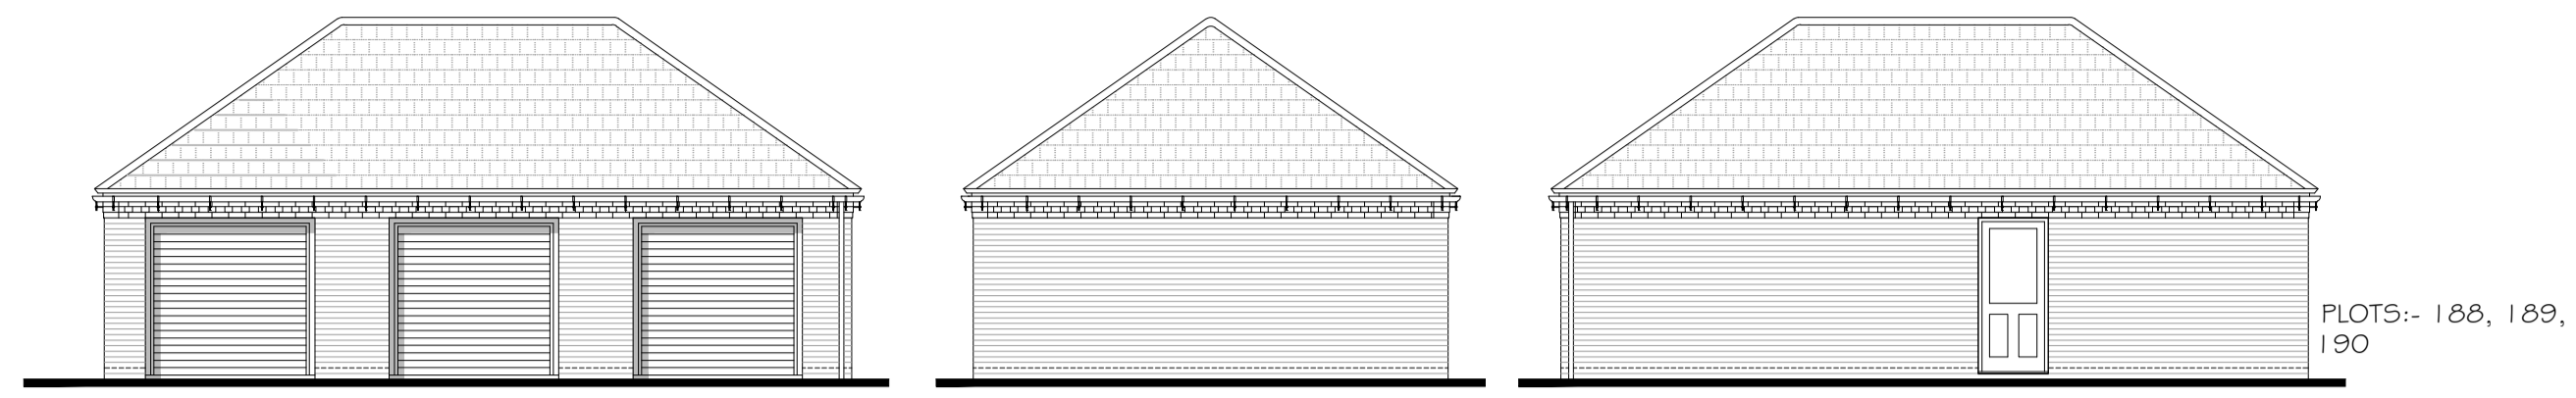


FRONT ELEVATION
HIPPED TRIPLE GARAGE


SIDE ELEVATION

REAR ELEVATION

PLOTS:- 188, 189, 190

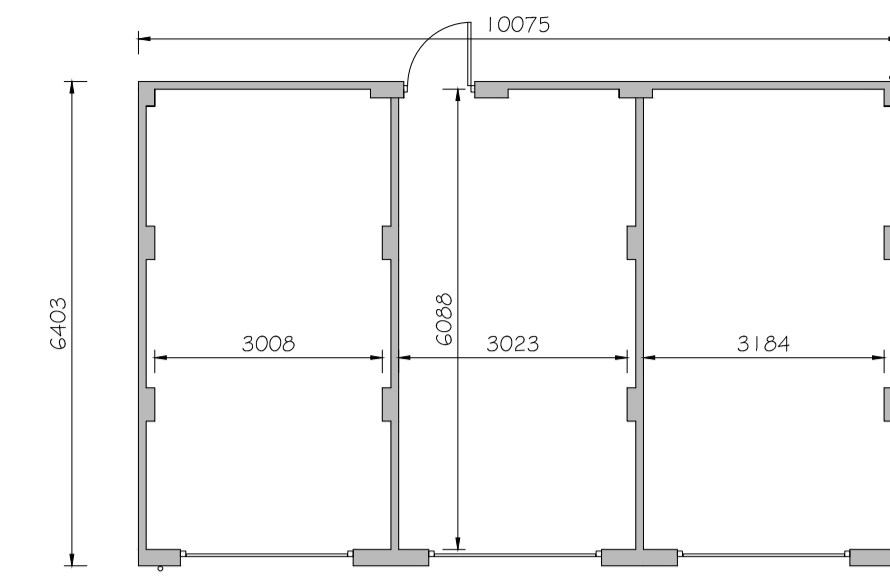

PLAN OF TRIPLE GARAGE

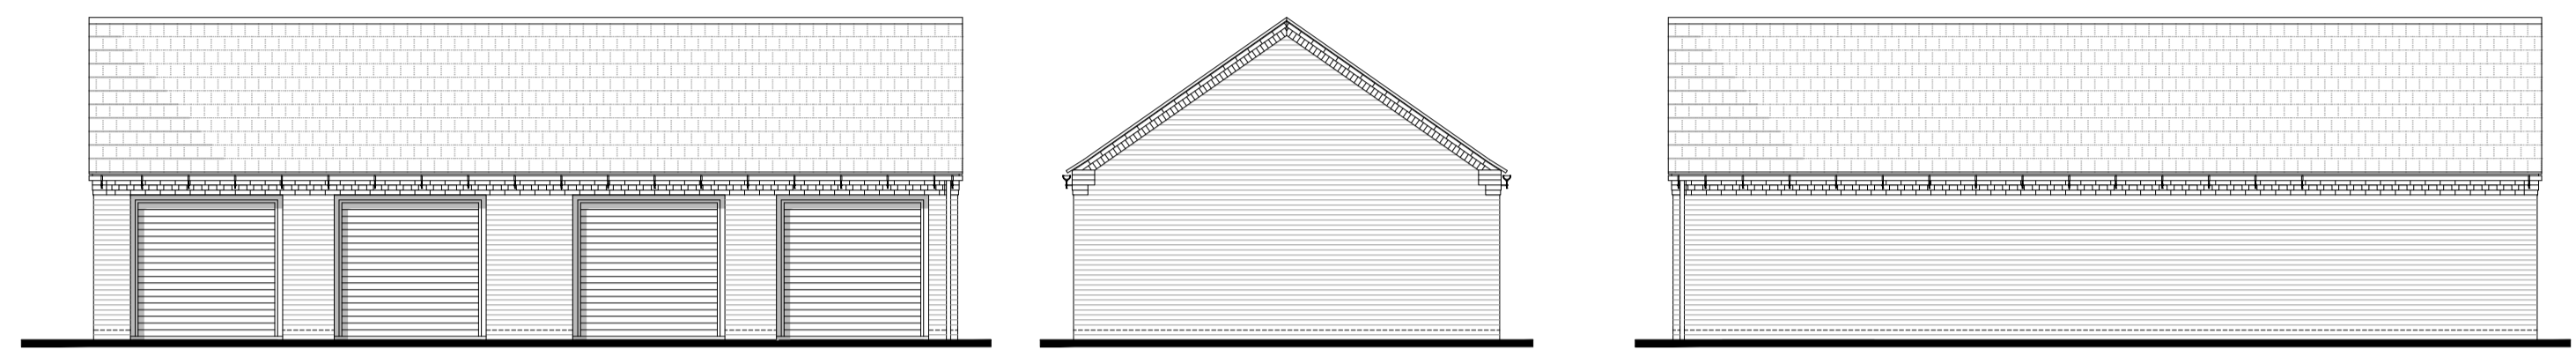


FRONT ELEVATION
TWIN DOUBLE GARAGE


SIDE ELEVATION

REAR ELEVATION

PLOTS:- 1, 2

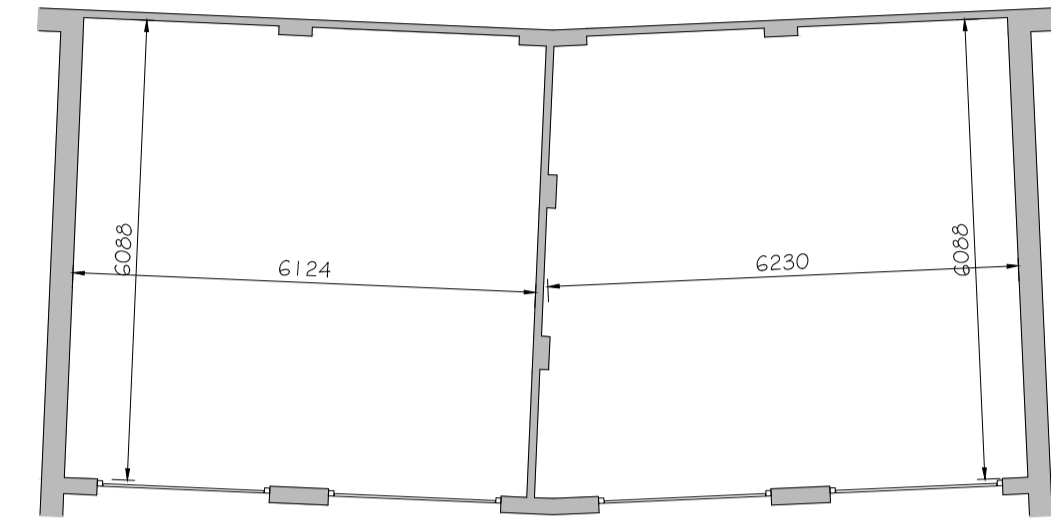

PLAN OF TWIN DOUBLE GARAGE


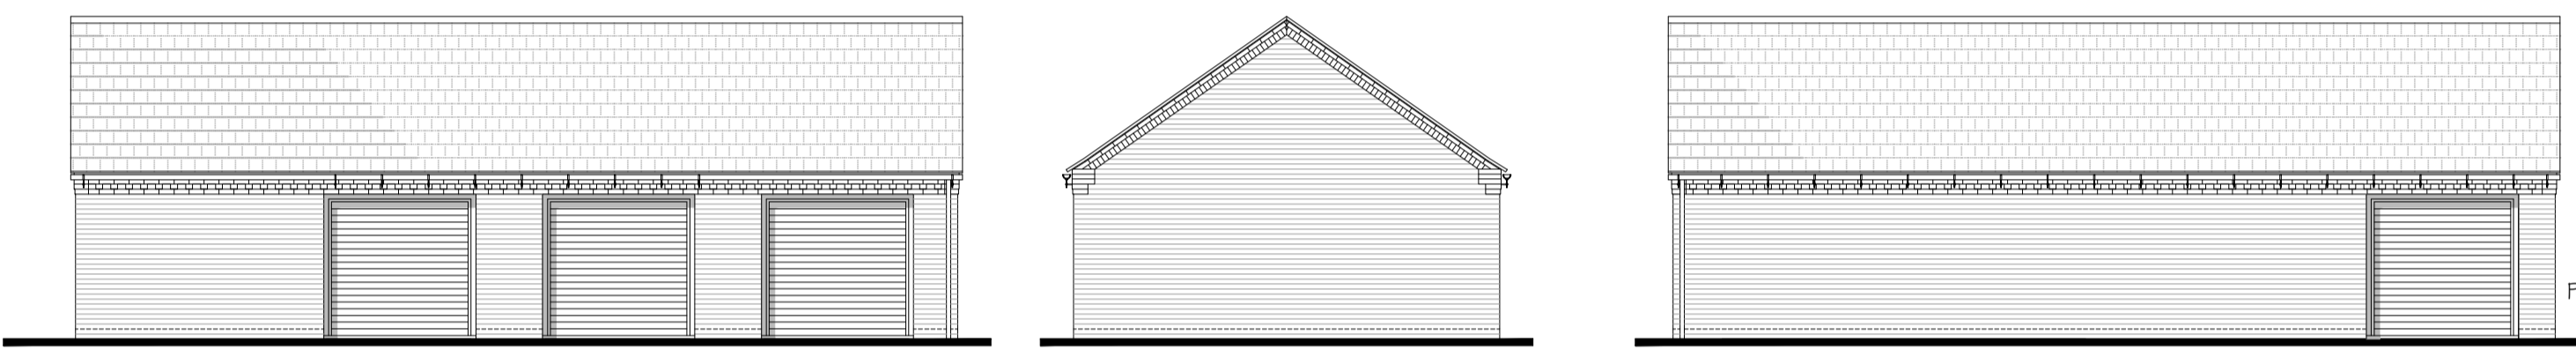


FRONT ELEVATION
COMBINED DOUBLE & TWIN GARAGE


SIDE ELEVATION

REAR ELEVATION

PLOTS:- 3, 4, 5

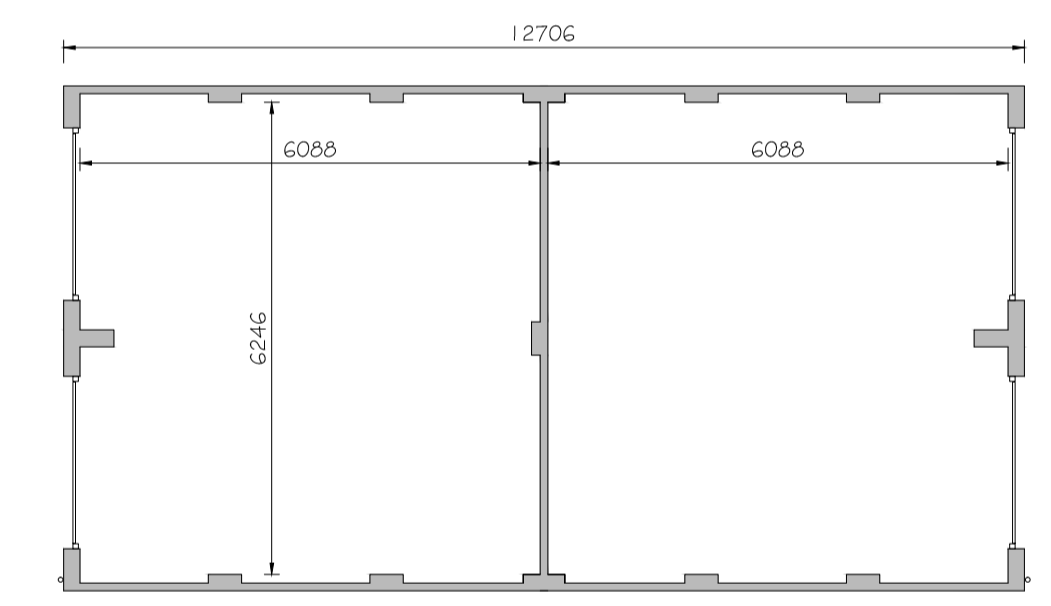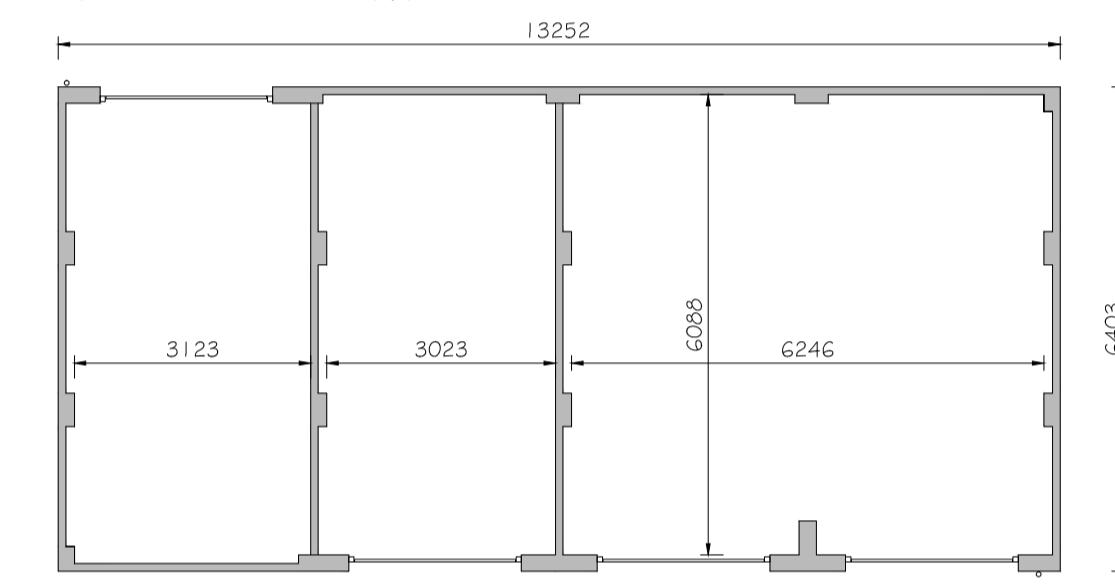

PLAN OF A COMBINED HIPPED DOUBLE GARAGE

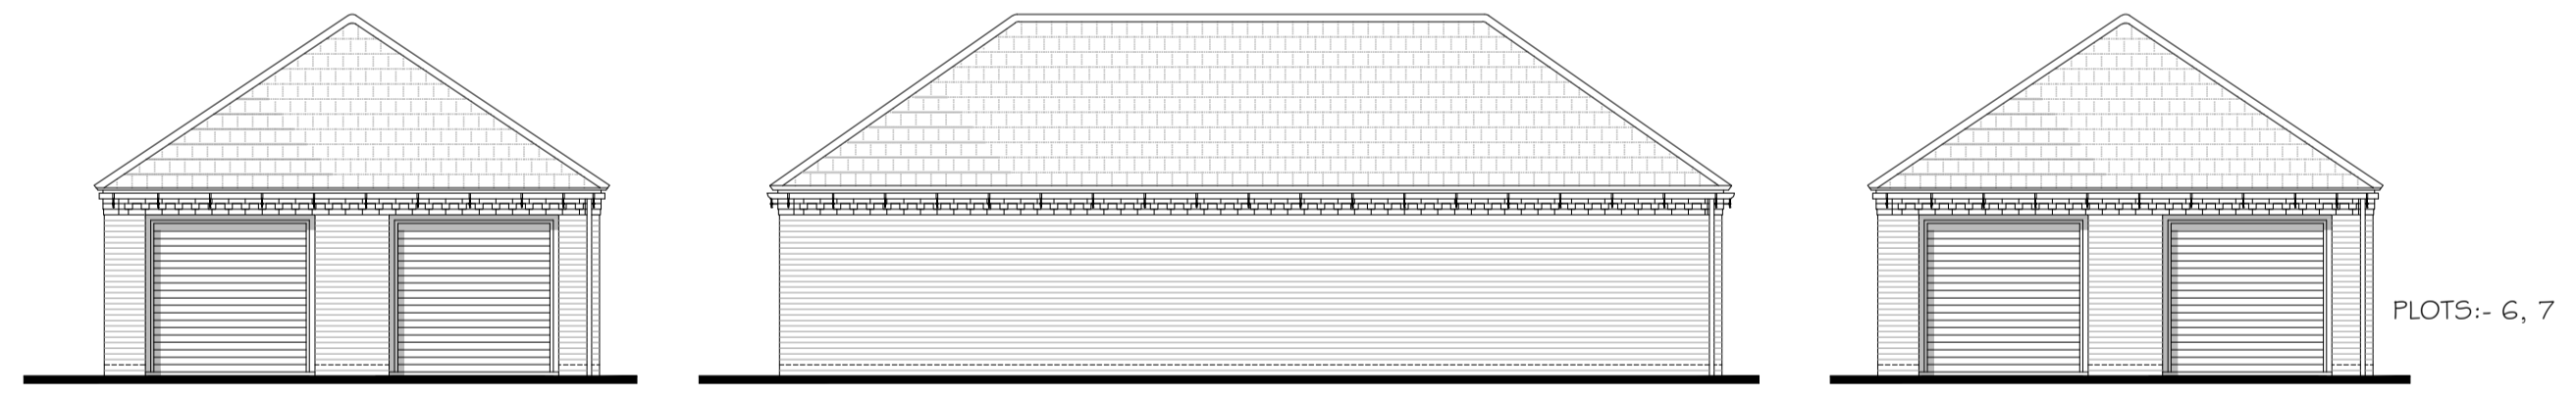


FRONT ELEVATION
COMBINED HIPPED DOUBLE GARAGE


SIDE ELEVATION

REAR ELEVATION

PLOTS:- 6, 7

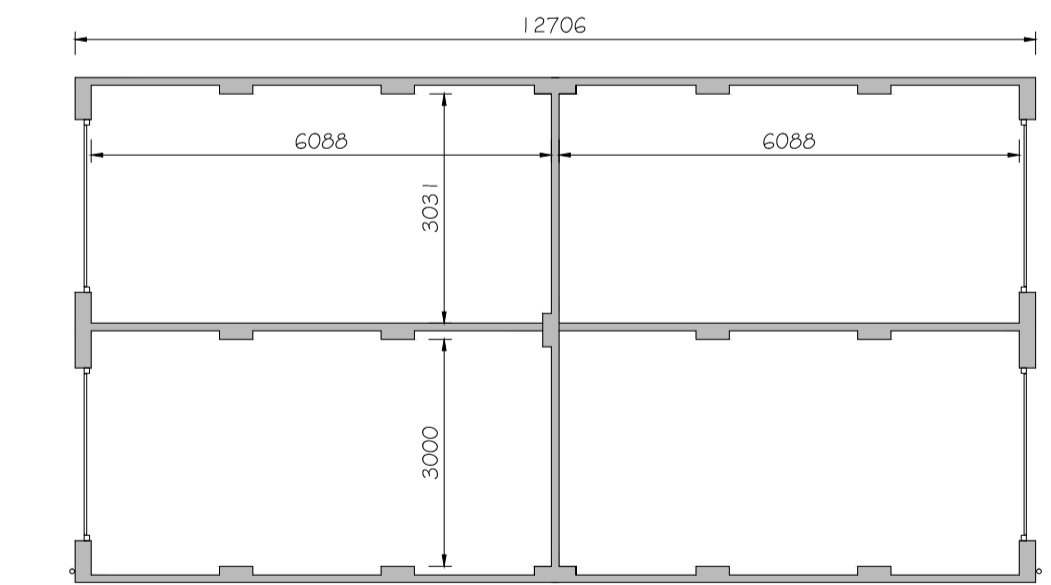

PLAN OF A COMBINED HIPPED TWIN GARAGE

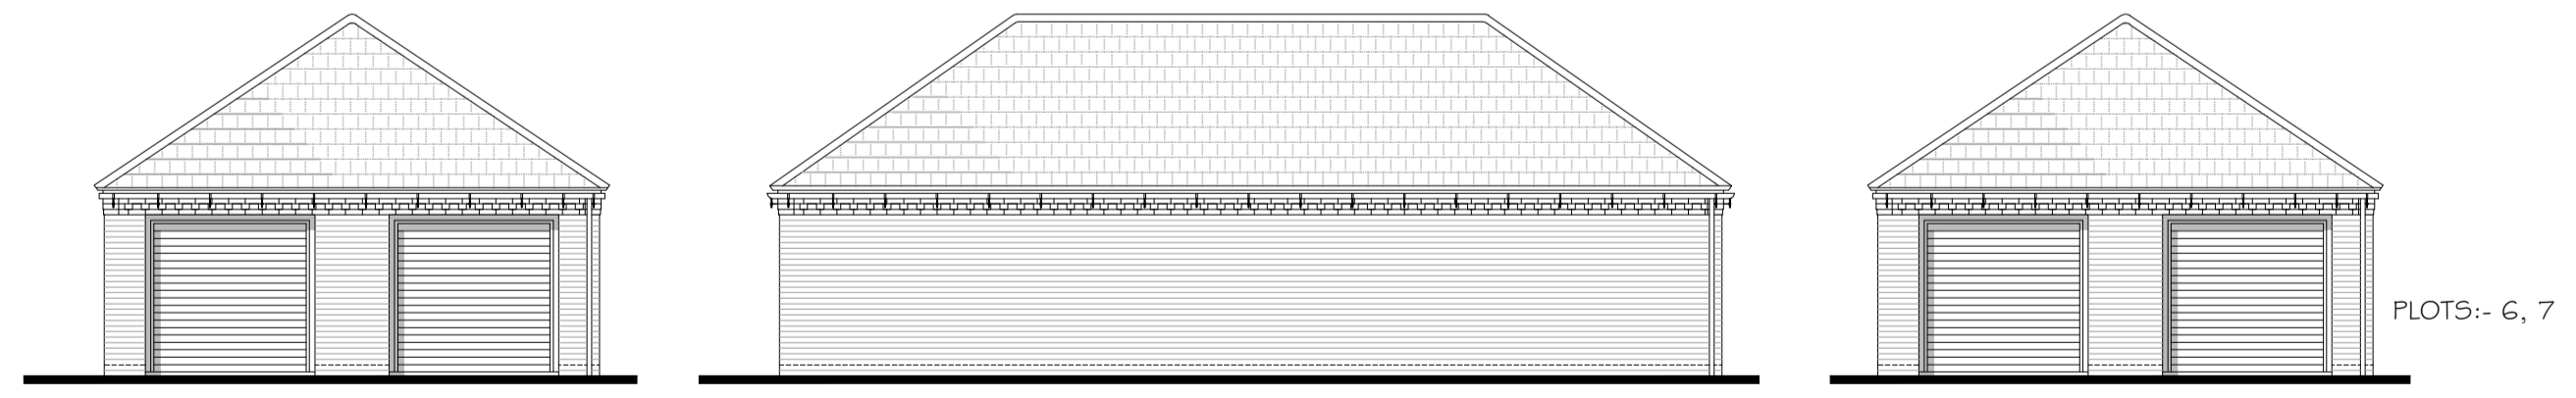


FRONT ELEVATION
COMBINED HIPPED TWIN GARAGE


SIDE ELEVATION

REAR ELEVATION

PLOTS:- 6, 7

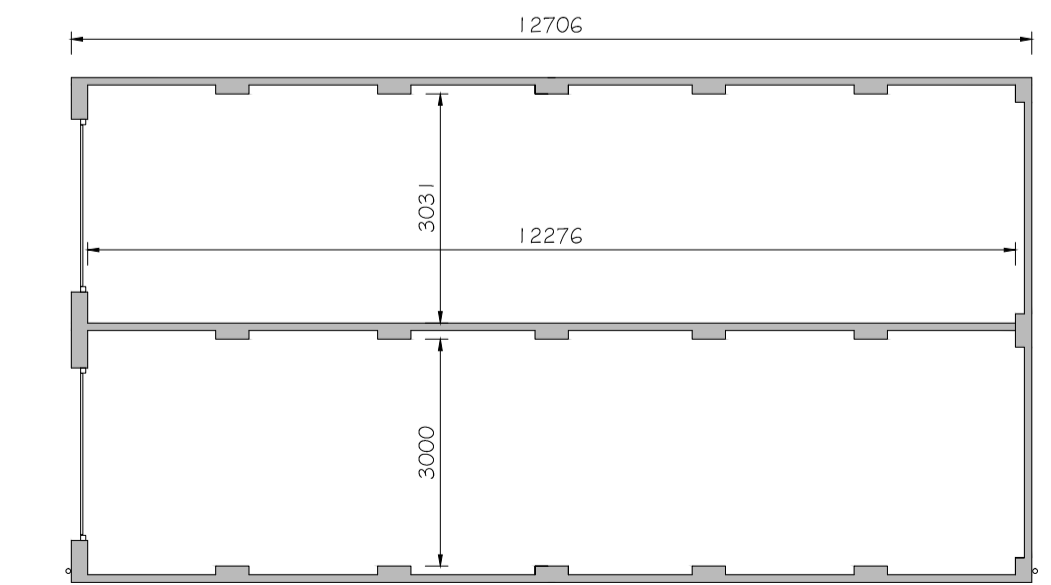

PLAN OF A DOUBLE TWIN LINEAR GARAGE

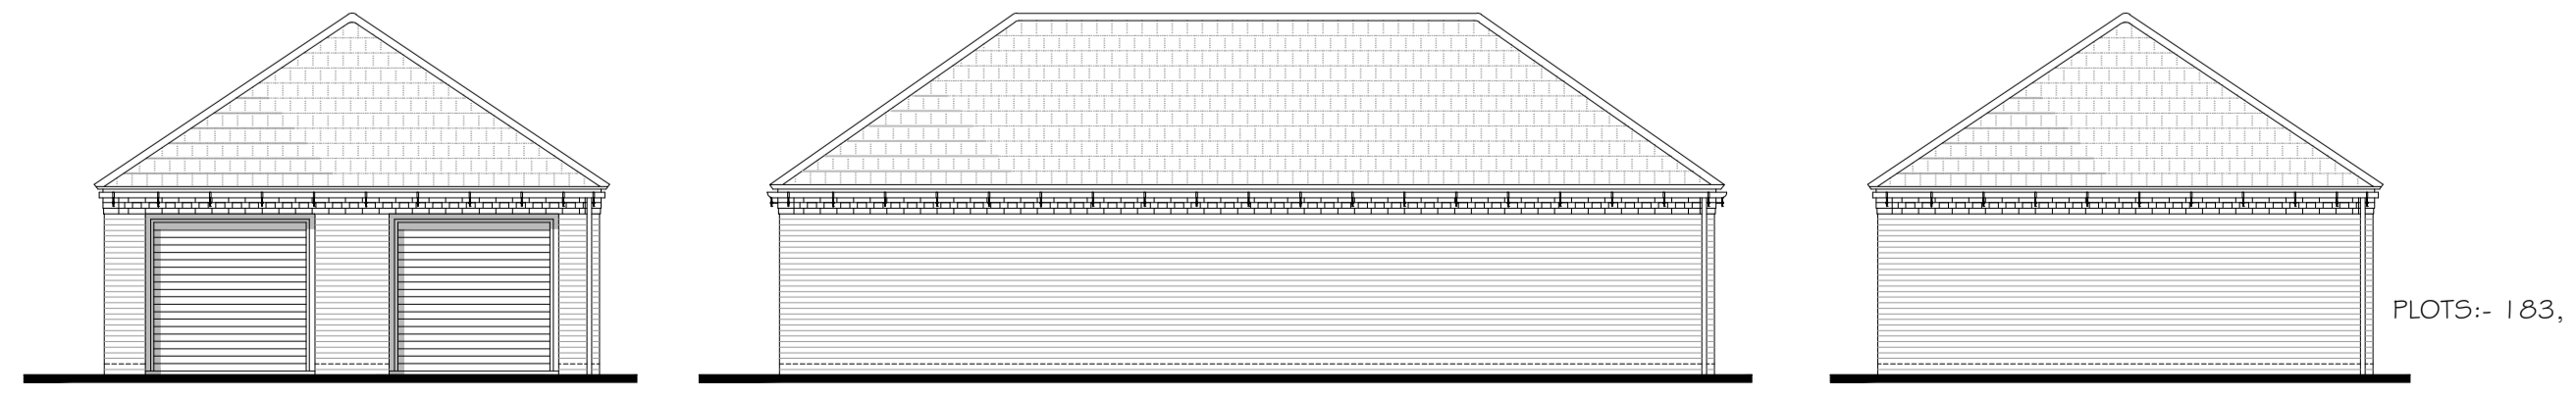

FRONT ELEVATION
DOUBLE TWIN LINEAR GARAGE

SIDE ELEVATION

REAR ELEVATION

PLOTS:- 183, 184



PROJECT:
PARCELS KMA & KMB,
KINGSMERE, BICESTER

DRG TITLE:
GARAGES

JOB NO:	DRG NO:	REV:
1186	56-3	A
SCALE:		DRN BY:
1:100		PK
DATE:		CKD BY:
09/14		TE

•The **NOBLE** Consultancy•
 ■ Architectural ■ Planning ■ Urban Design ■ Landscaping ■
 The Stables, Says Court Farm, Badminton Road
 Frampton Cotterell, South Gloucestershire, BS36 2NY
 T: 0844 7452033
 E: design@noble-consultancy.co.uk
 W: www.noble-consultancy.co.uk