


PARCELS KMA & KMB, KINGSMERE, BICESTER GARAGES

The contractor is to check and verify all building and site dimensions, levels and sewer invert levels at connection points before work starts. The contractor is to comply in all respects with current building legislation - British Standard Specifications, Building Regulations etc, whether or not specifically stated on this drawing.

Sheet Size **A1**

0 2m 4m 6m 8m 10m 12m 14m 16m

Rev Date Init
A 08-10-14 TE
Plot numbers and optional door positions amended.

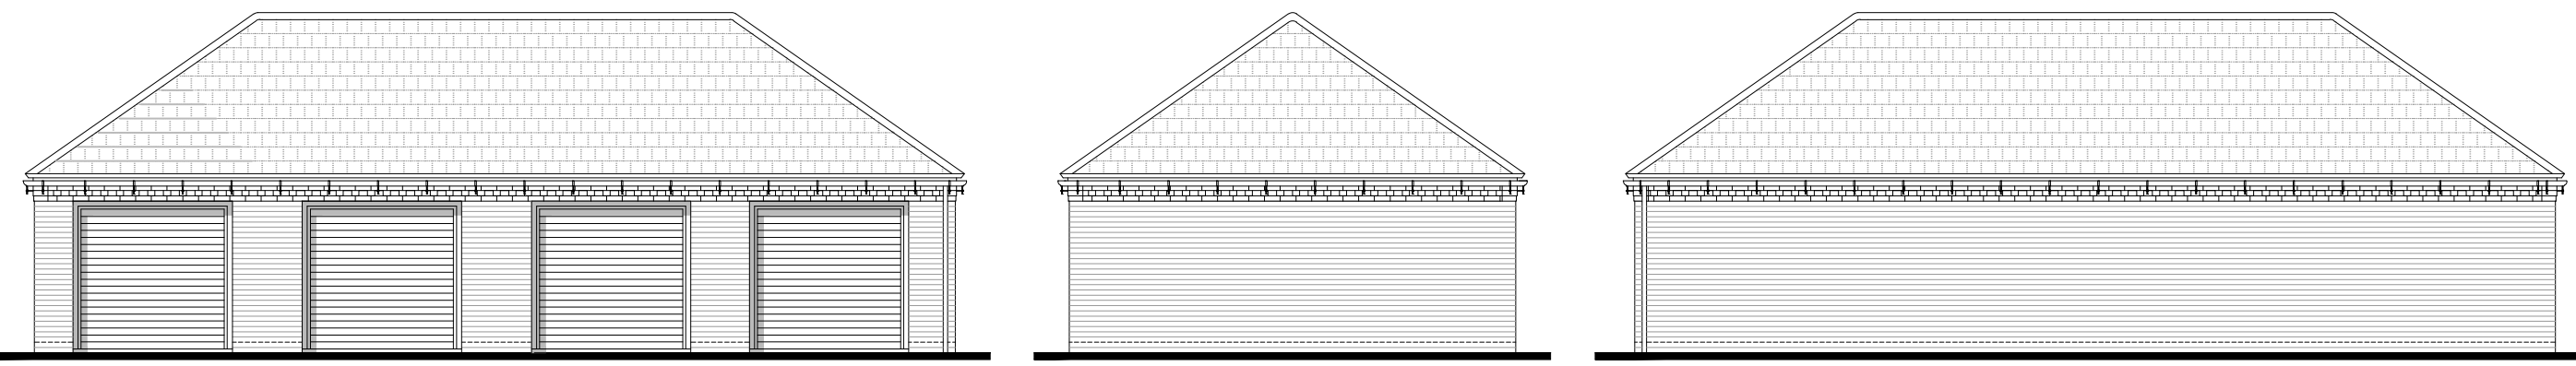


FRONT ELEVATION
HIPPED DOUBLE & TWIN GARAGE


SIDE ELEVATION

REAR ELEVATION

PLOTS:- 185, 186, 187

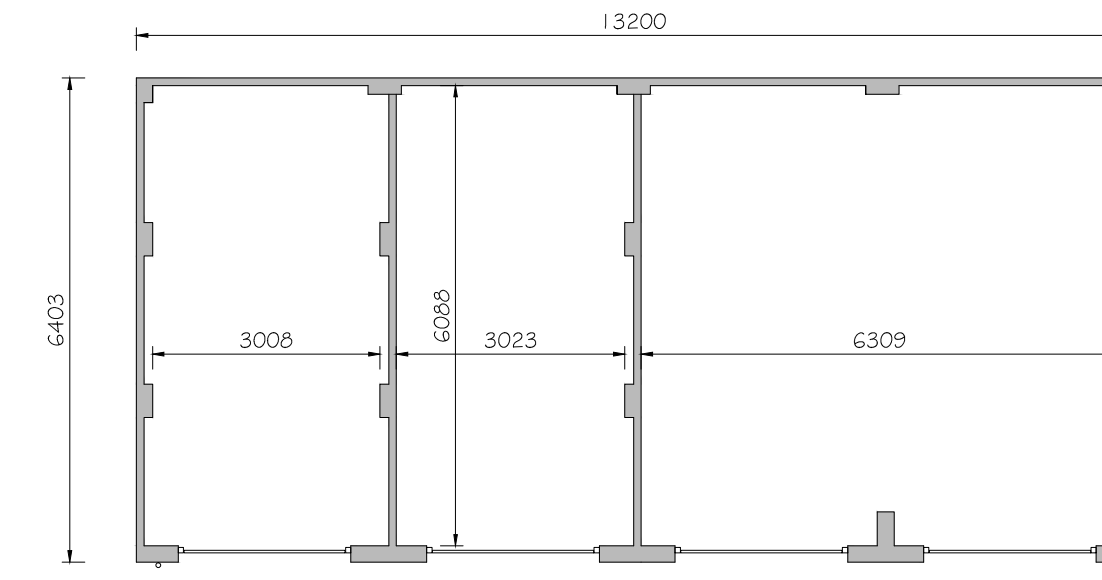

PLAN OF DOUBLE AND TWIN GARAGE

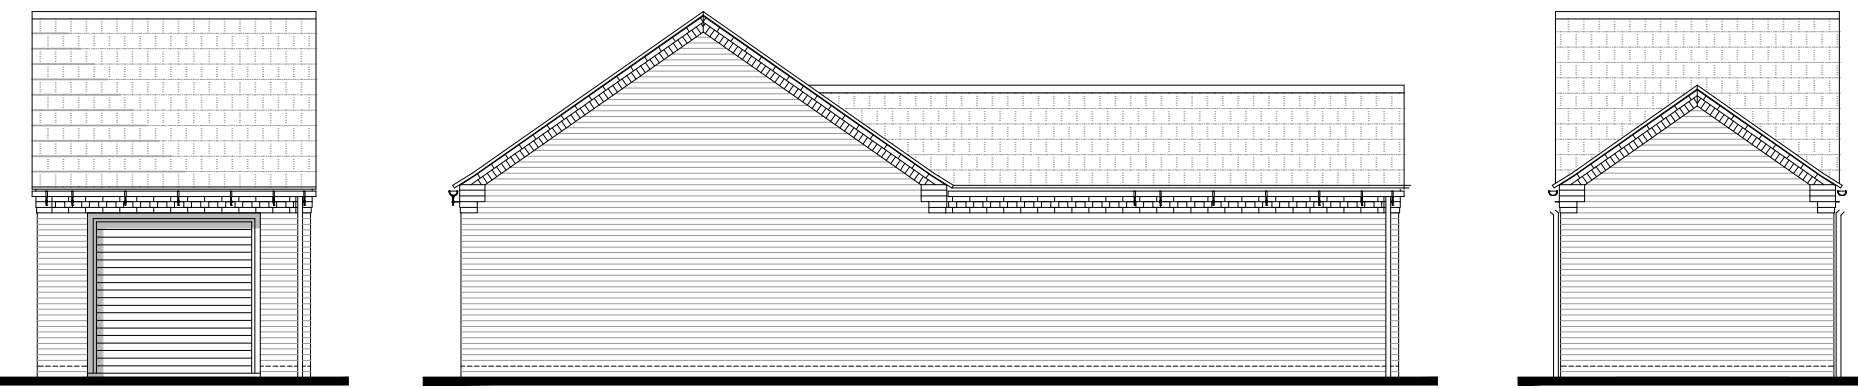


FRONT ELEVATION
DOUBLE LINEAR GARAGE


SIDE ELEVATION

REAR ELEVATION

PLOTS:- 74

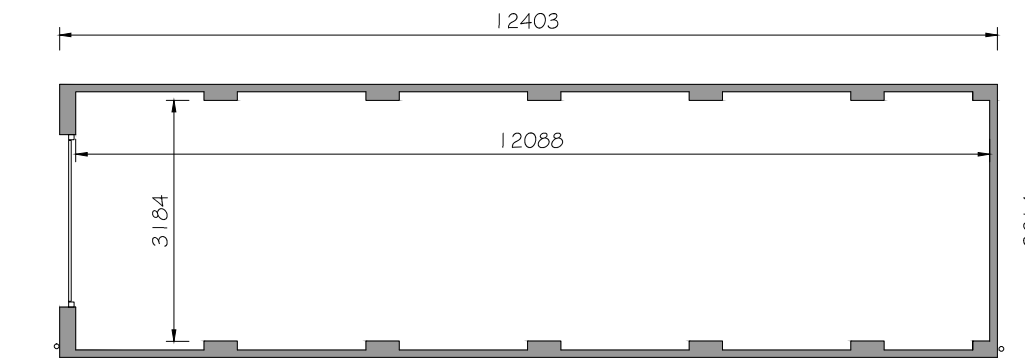

PLAN OF A DOUBLE LINEAR GARAGE

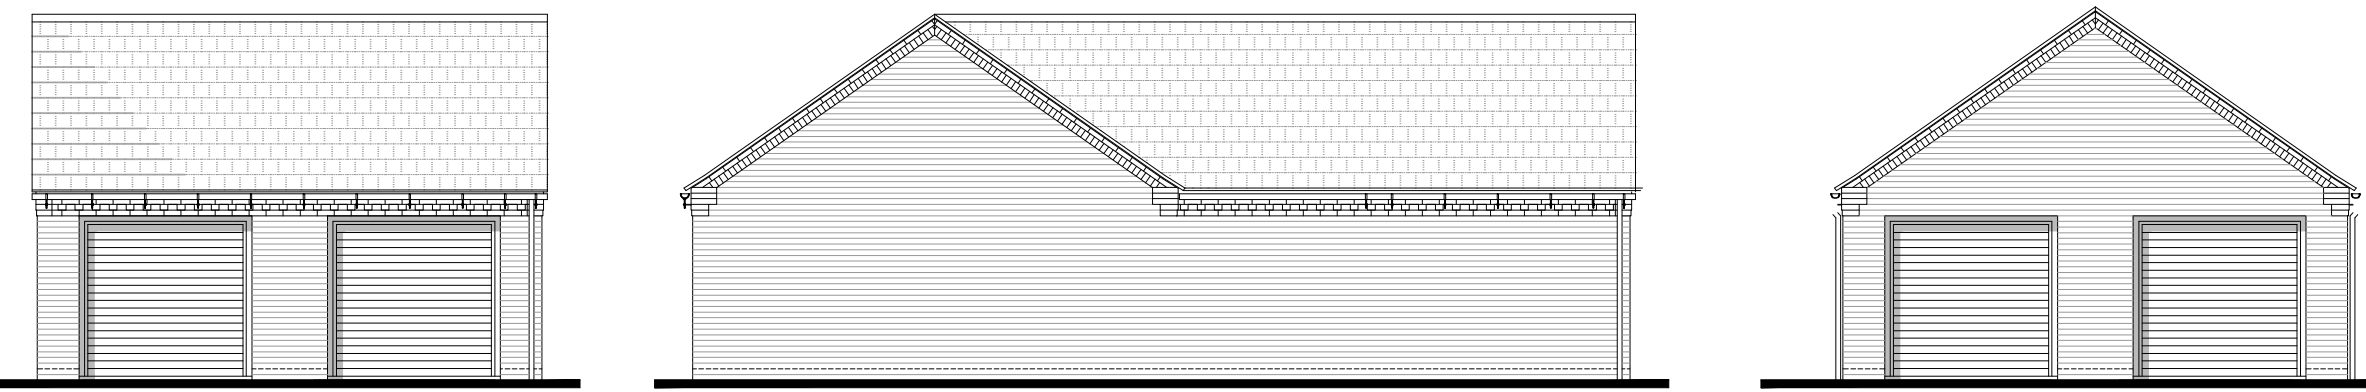


FRONT ELEVATION
COMBINED HIPPED TWIN GARAGE


SIDE ELEVATION

REAR ELEVATION

PLOTS:- 219, 220, 221, 222

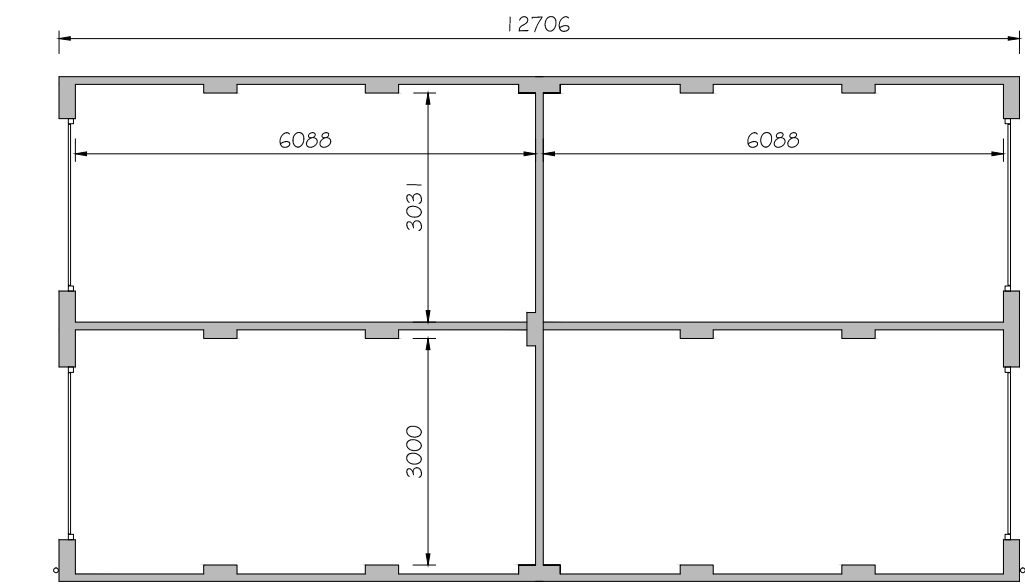

PLAN OF A COMBINED HIPPED TWIN GARAGE

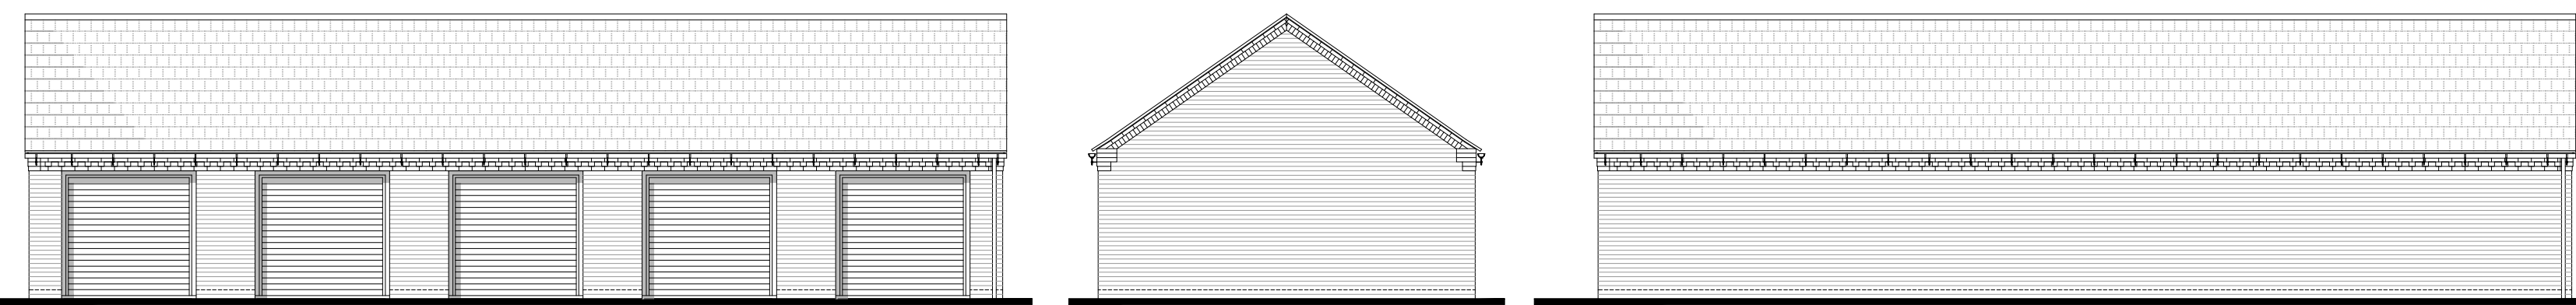


FRONT ELEVATION
5 BAY GARAGE


SIDE ELEVATION

REAR ELEVATION

PLOTS:- 213, 214,
215, 217, 218

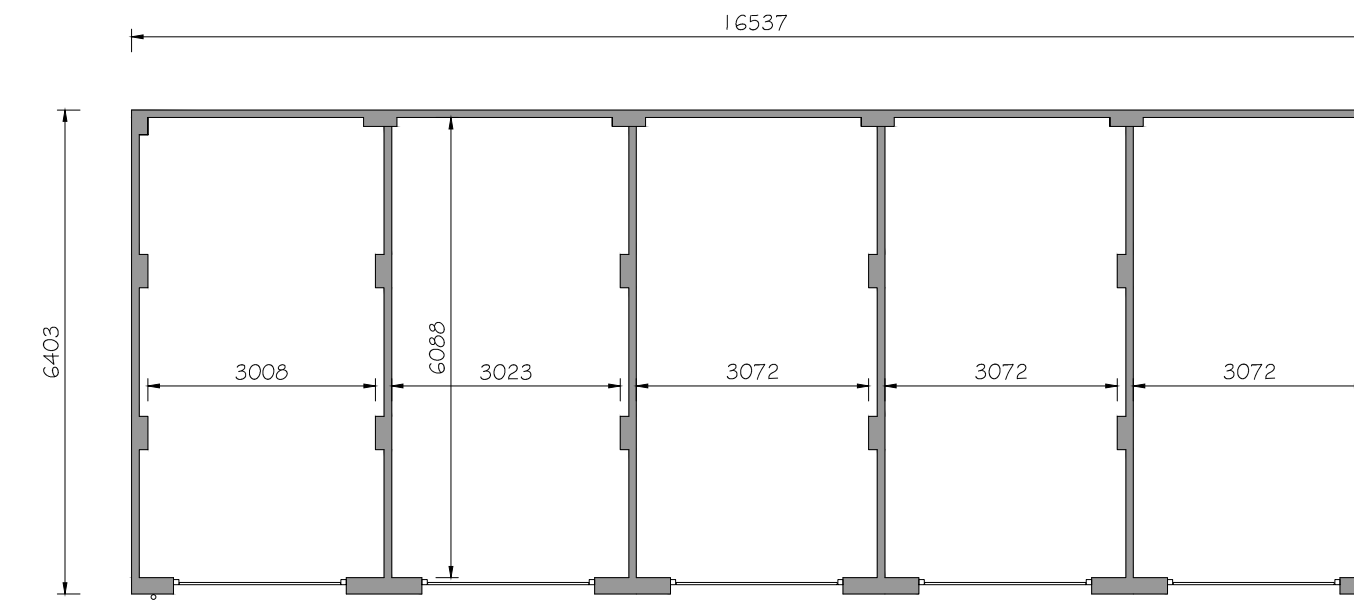

PLAN OF 5 BAY GARAGE

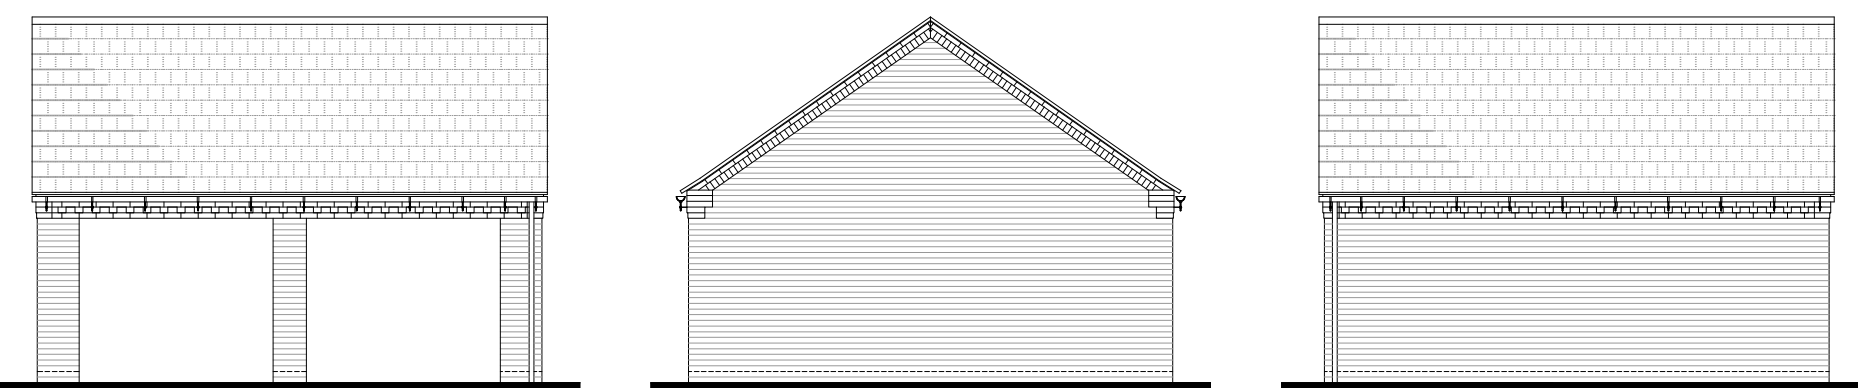


FRONT ELEVATION
TWIN CARPORT


SIDE ELEVATION

REAR ELEVATION

PLOTS:- 34, 35, 56, 57, 58, 59

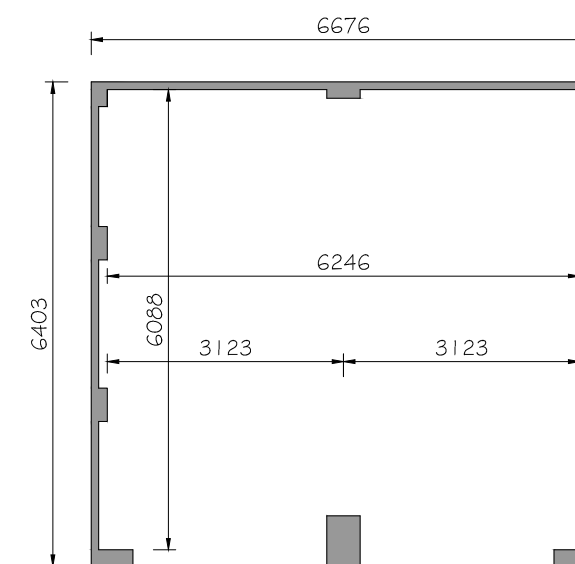

PLAN OF A TWIN CARPORT

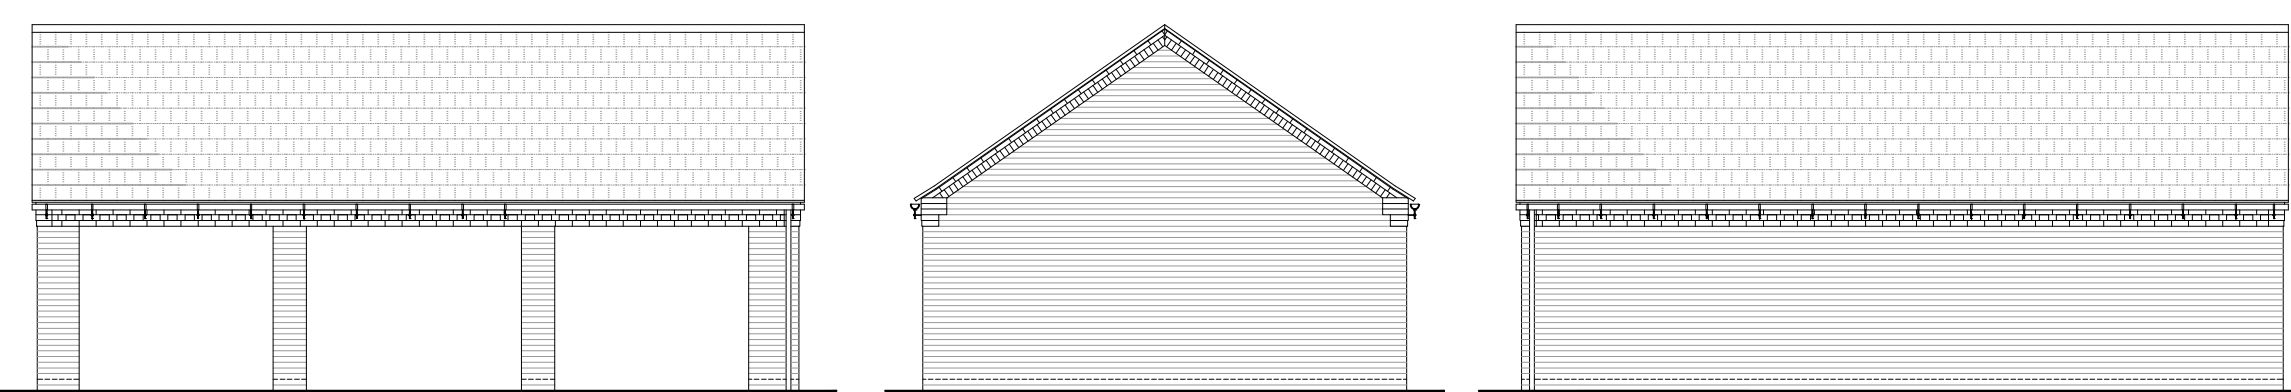


FRONT ELEVATION
TRIPLE CARPORT

SIDE ELEVATION

REAR ELEVATION

PLOTS:- 112, 113,
114

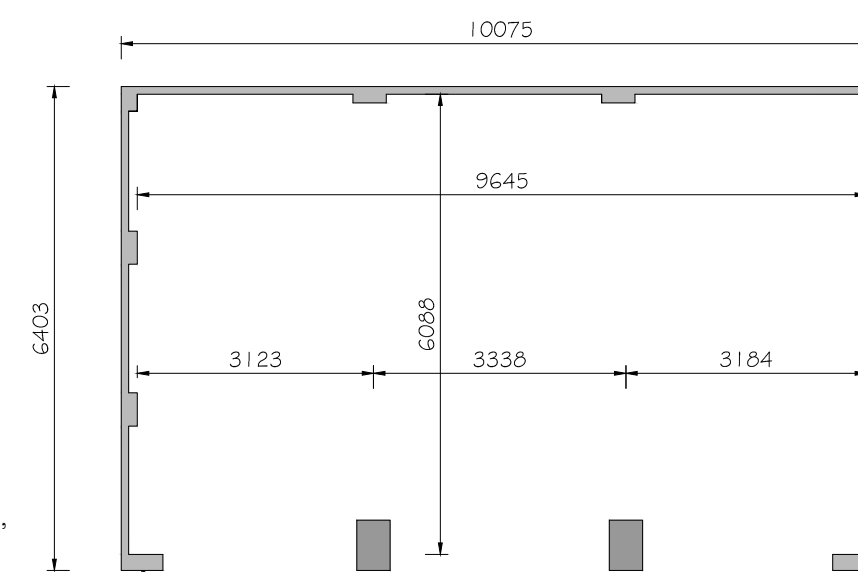

PLAN OF TRIPLE CARPORT



PROJECT:
PARCELS KMA & KMB,
KINGSMERE, BICESTER

DRG TITLE:
GARAGES

JOB NO:	DRG NO:	REV:
1186	5G-4	A
SCALE:	DRN BY:	PK
1:100		
DATE:	CKD BY:	TE
09/14		

The **NOBLE** Consultancy
 ■ Architectural ■ Planning ■ Urban Design ■ Landscaping ■
 The Stables, Says Court Farm, Badminton Road
 Frampton Cotterell, South Gloucestershire, BS36 2NY
 T: 0844 7452033
 E: design@noble-consultancy.co.uk
 W: www.noble-consultancy.co.uk