


PARCEL KMA & KMB, KINGSMERE, BICESTER


HOUSE TYPE GG2 : URBAN VILLAGE

© This drawing and works depicted are copyright of The Noble Consultancy Ltd. and may not be reproduced or amended except by written permission. No liability will be accepted for amendments made by other persons.


0 1m 2m 3m 4m 5m Sheet Size A3
 Rev Date Init

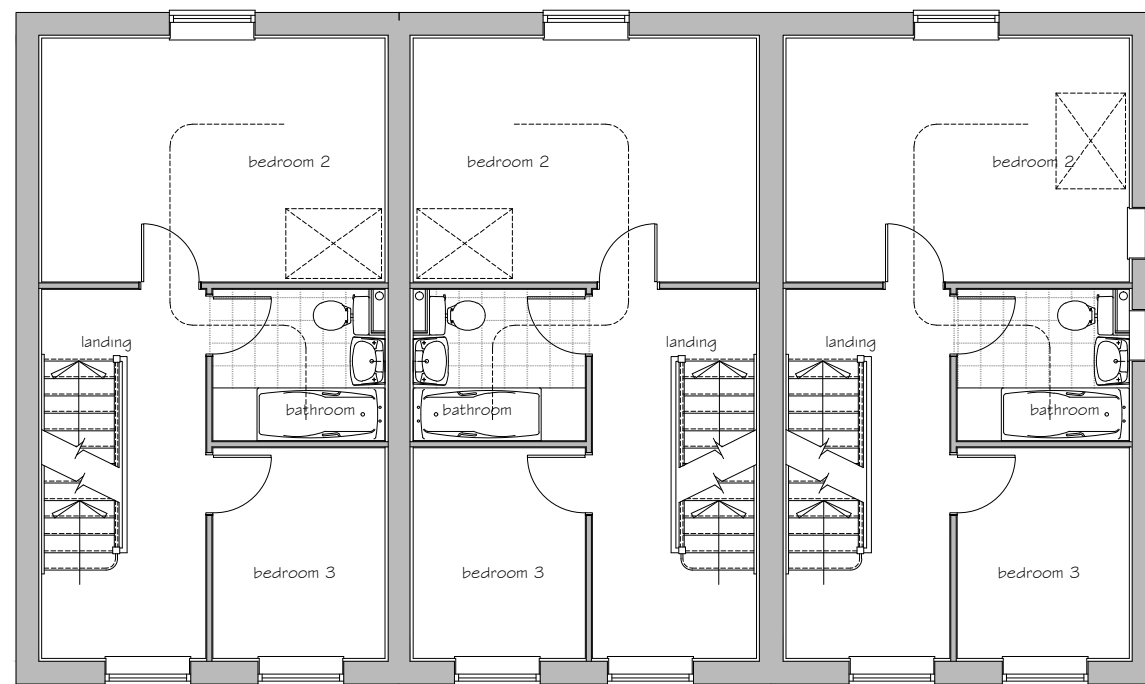

FIRST FLOOR PLAN

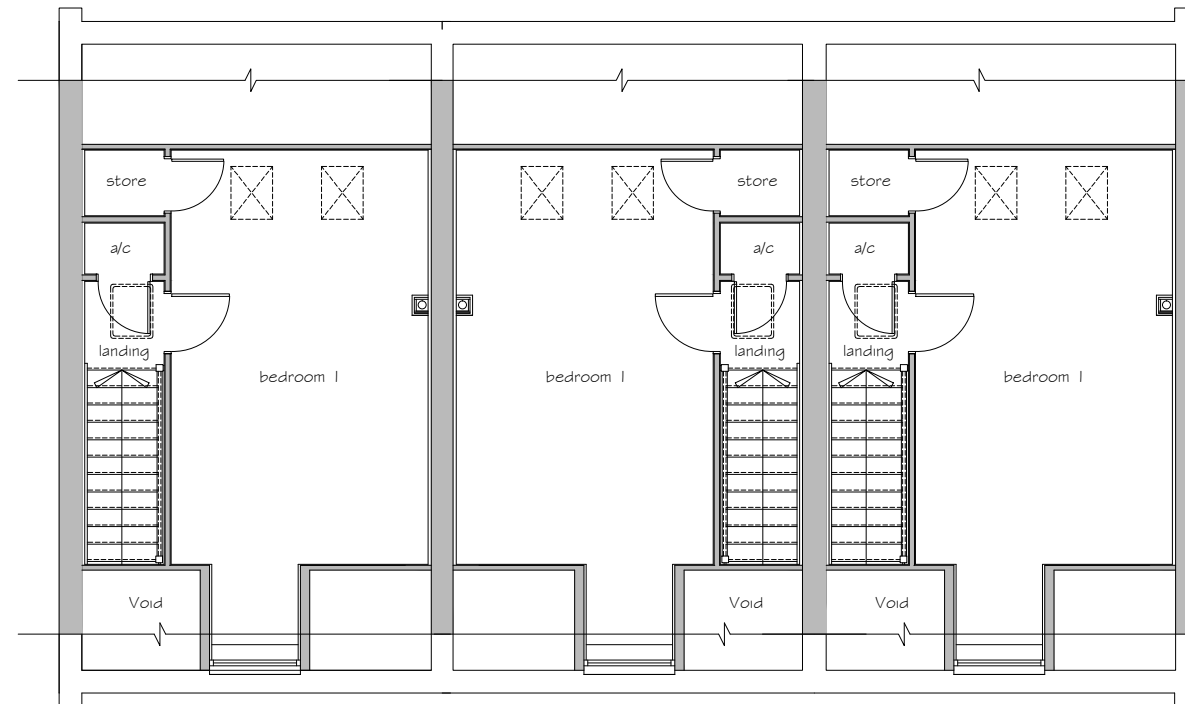

SECOND FLOOR PLAN

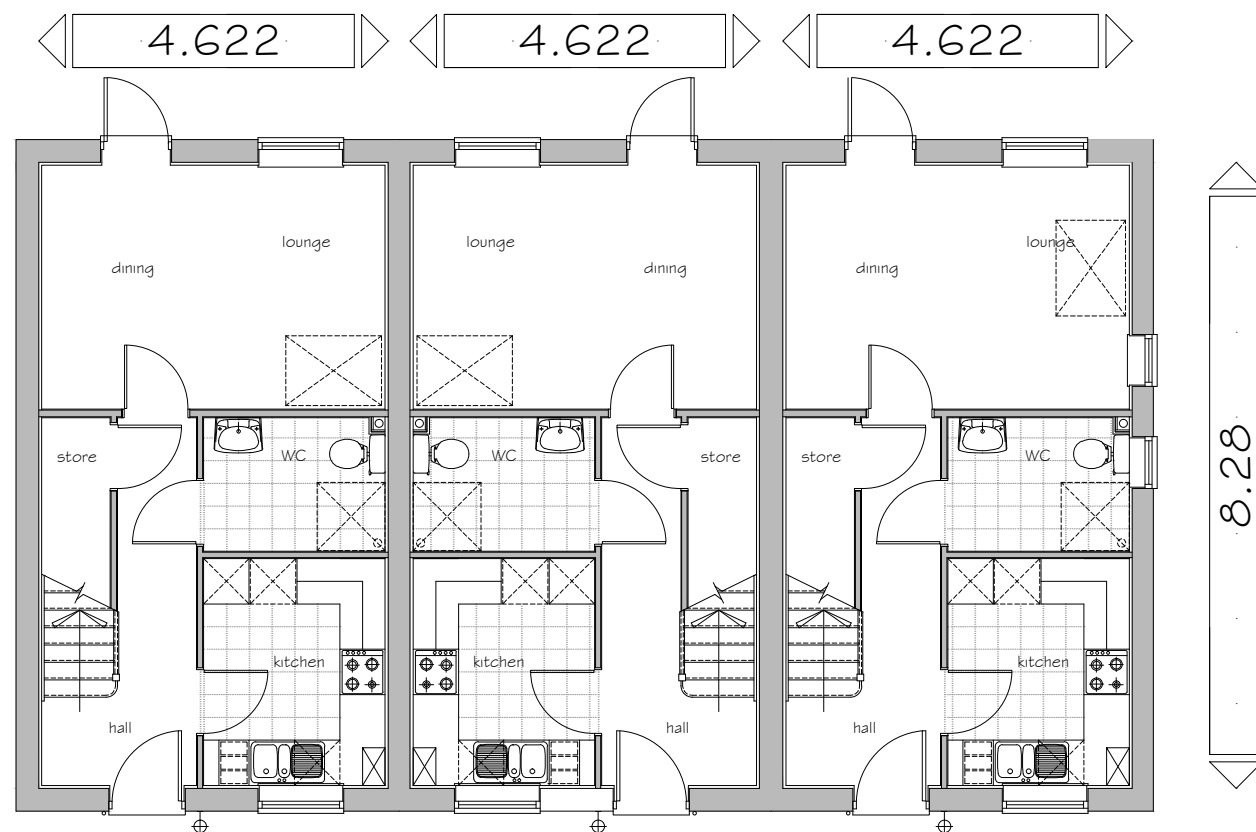

GROUND FLOOR PLAN

Plots: (as) 118 & 120

Plots: (opp) 119



PROJECT:
 PARCEL KMA & KMB, KINGSMERE
 BICESTER

DRG TITLE:
 HOUSE TYPE GG2 (1112)
 FLOOR PLANS

JOB NO: 1186 DRG NO: HT - U - GG2 - 2

SCALE: 1:100 DRN BY: NFH REV: -

DATE: 08/14 CKD BY: NN

Gross Area (structural)
 103.29 m²
 1112 sq ft

▪ **The NOBLE Consultancy** ▪
 Architectural ■ Planning ■ Urban Design ■ Landscaping ■
 The Stables, Says Court Farm, Badminton Road
 Frampton Cotterell, South Gloucestershire, BS36 2NY
 □ T: 0844 7452033 □
 E: design@noble-consultancy.co.uk
 W: www.noble-consultancy.co.uk