


# PARCEL KMA & KMB, KINGSMERE, BICESTER

## HOUSE TYPE A1 : URBAN VILLAGE

© This drawing and works depicted are copyright of The Noble Consultancy Ltd. and may not be reproduced or amended except by written permission. No liability will be accepted for amendments made by other persons.

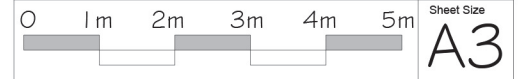

Rev Date Init  
 A 16-11-2014 KR  
 Porch & brick detail removed. Internal layout  
 & plot numbers amended - all as planners comments.




FRONT ELEVATION

SIDE ELEVATION

Plots: (as) 216 & 226

Plots: (opp)

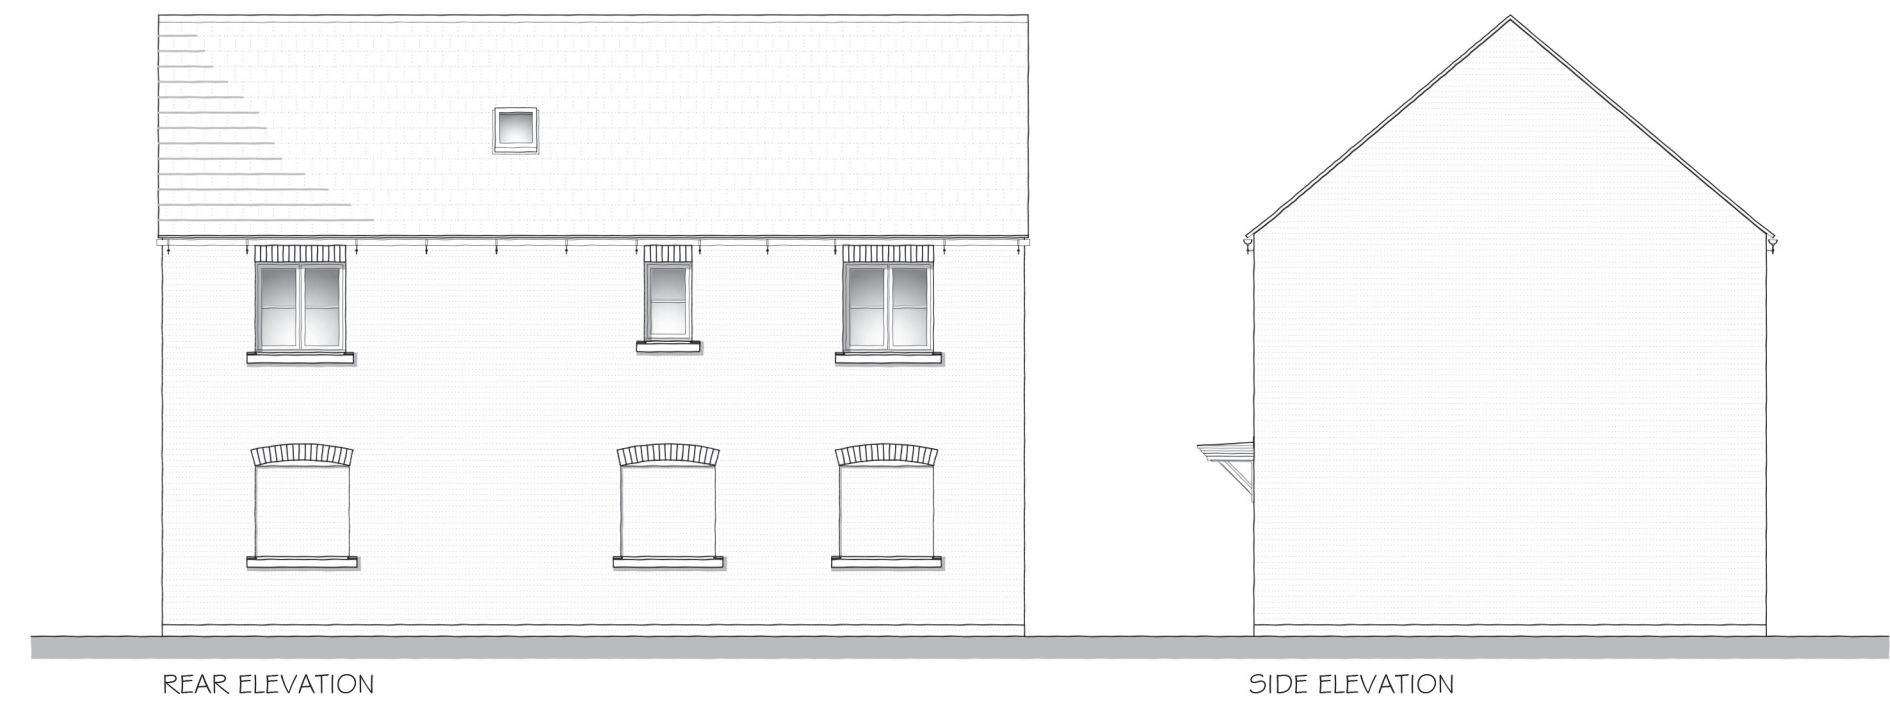

REAR ELEVATION

SIDE ELEVATION

PROJECT:  
 PARCEL KMA & KMB, KINGSMERE  
 BICESTER

DRG TITLE:  
 HOUSE TYPE A4 (2T768)  
 ELEVATIONS

JOB NO: 1186 DRG NO: HT - U - A1 - 1

SCALE: 1:100 DRN BY: TE REV: A

DATE: 09/14 CKD BY: NN

▪ **The NOBLE Consultancy** ▪  
 ▪ Architectural ▪ Planning ▪ Urban Design ▪ Landscaping ▪  
 The Stables, Says Court Farm, Badminton Road  
 Frampton Cotterell, South Gloucestershire, BS36 2NY  
 □ T: 0844 7452033 □  
 E: design@noble-consultancy.co.uk  
 W: www.noble-consultancy.co.uk