


PARCEL KMA & KMB, KINGSMERE, BICESTER


HOUSE TYPE F1 : URBAN VILLAGE

© This drawing and works depicted are copyright of The Noble Consultancy Ltd. and may not be reproduced or amended except by written permission. No liability will be accepted for amendments made by other persons.

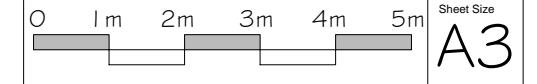

Rev	Date	Init
A	12/11/14	PK

Block changed to 6 plots, Handings amended.
- as planners comments

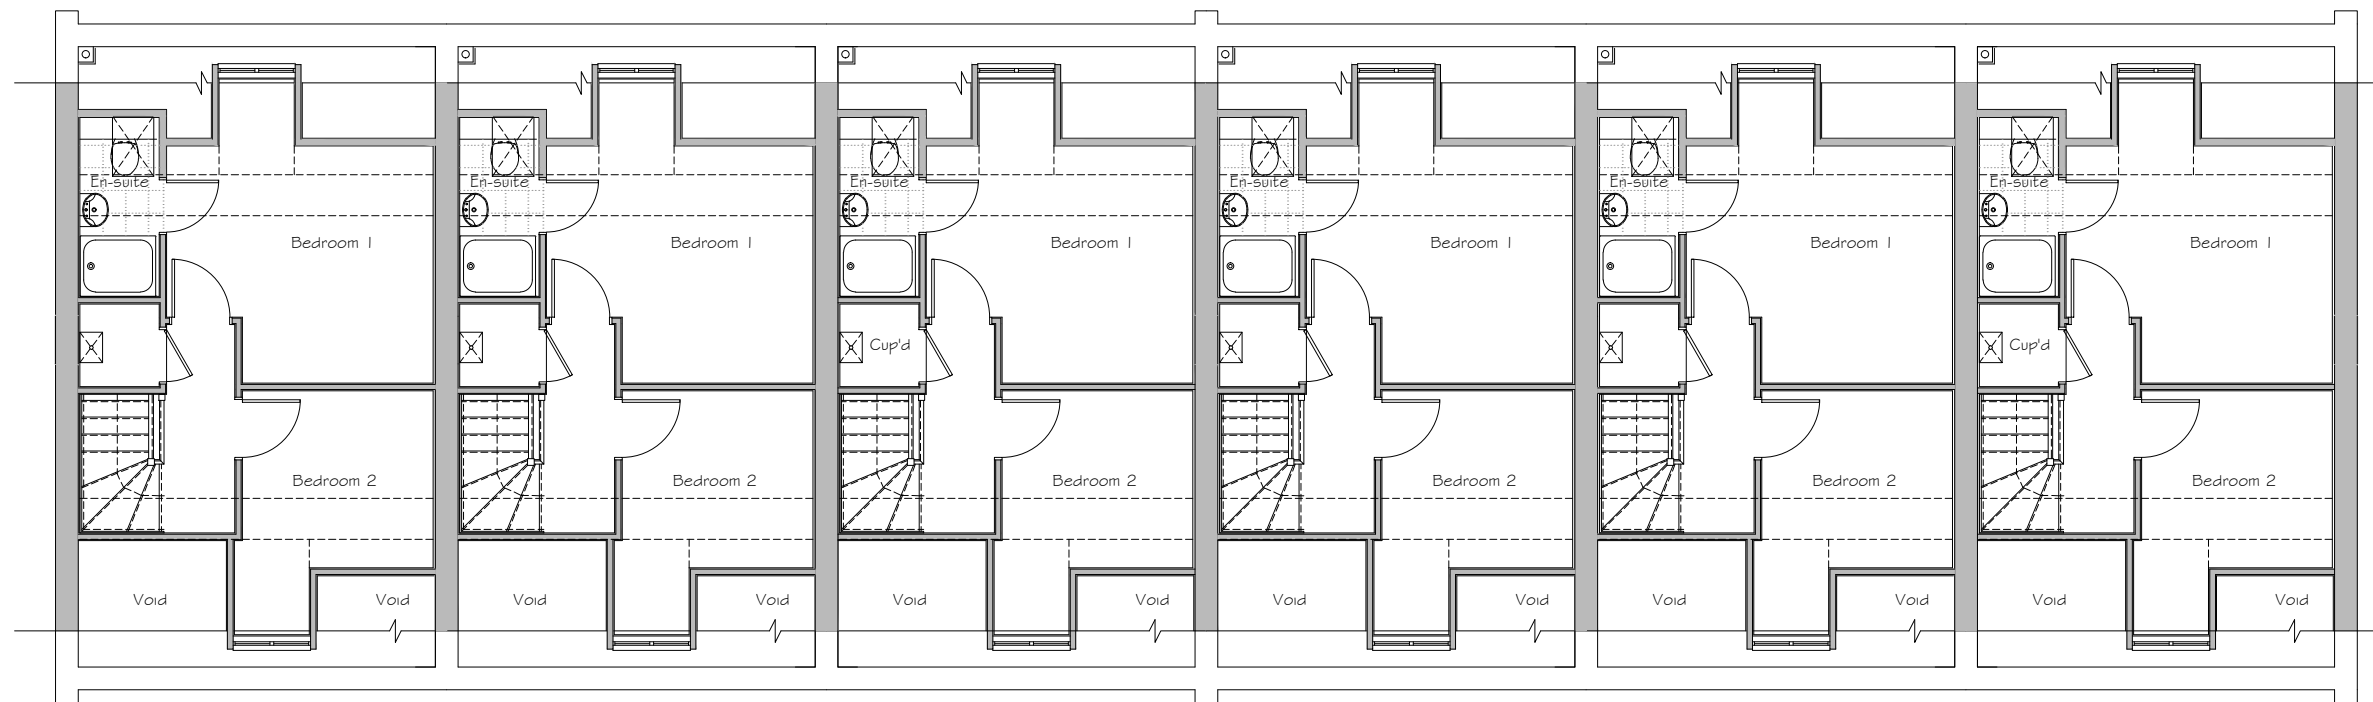

SECOND FLOOR PLAN

Plots: (as) 122, 123, 124, 125, 126, 127

Plots: (opp) -



PROJECT:
PARCEL KMA & KMB, KINGSMERE
BICESTER

DRG TITLE:
HOUSE TYPE F1 (5T | 130)
SECOND FLOOR PLAN

JOB NO: 1186 DRG NO: HT - U - F1 - 4

SCALE: 1:100 DRN BY: KF REV: A

DATE: 08/14 CKD BY: NN

▪ **The NOBLE Consultancy** ▪
 ▪ Architectural ▪ Planning ▪ Urban Design ▪ Landscaping ▪
 The Stables, Says Court Farm, Badminton Road
 Frampton Cotterell, South Gloucestershire, BS36 2NY
 □ T: 0844 7452033 □
 E: design@noble-consultancy.co.uk
 W: www.noble-consultancy.co.uk