


PARCEL KMA & KMB, KINGSMERE, BICESTER

HOUSE TYPE J1 : URBAN VILLAGE


© This drawing and works depicted are copyright of The Noble Consultancy Ltd. and may not be reproduced or amended except by written permission. No liability will be accepted for amendments made by other persons.

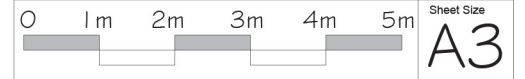

Rev Date Init
 A 18/11/14 AL
 Additional plot included, parapet walls removed, upper brick course removed, brick voussiors added, plot numbers amended



FRONT ELEVATION

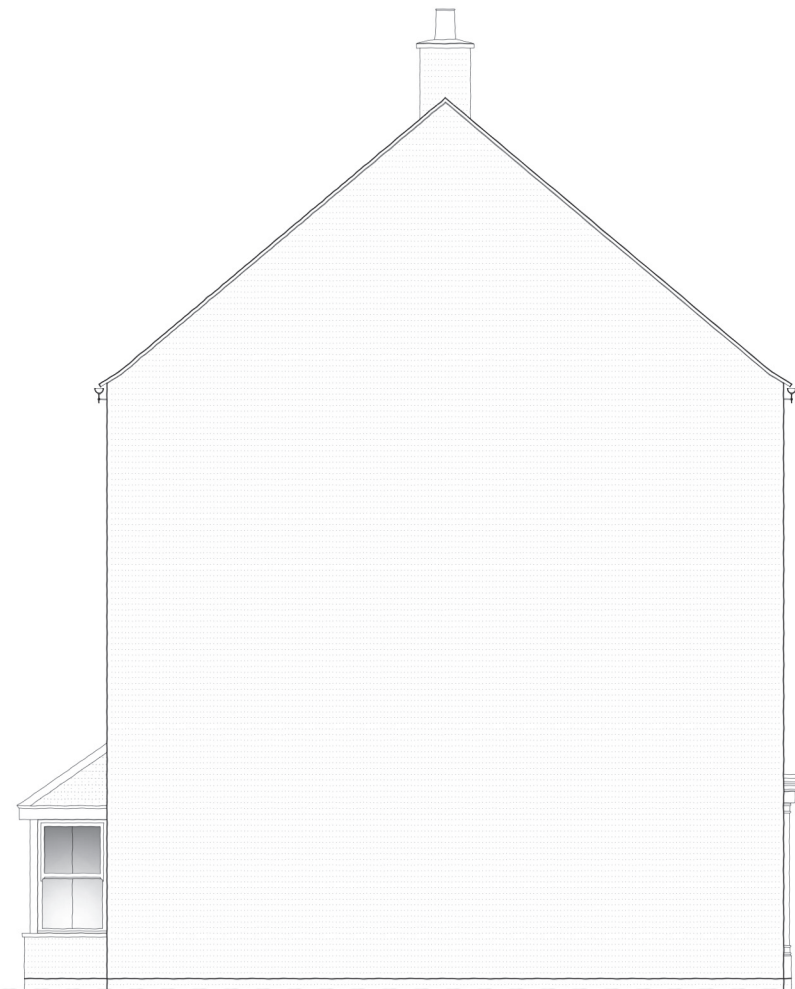

SIDE ELEVATION

Plots: (as) 131, 133

Plots: (opp) 132, 134

PROJECT:
 PARCEL KMA & KMB, KINGSMERE
 BICESTER

DRG TITLE:
 HOUSE TYPE J1 (4T | 300)
 FRONT & SIDE ELEVATIONS

JOB NO: 1186 DRG NO: HT - U - J1 - 7

SCALE: 1:100 DRN BY: KF REV: A

DATE: 08/14 CKD BY: NN



▪The **NOBLE** Consultancy▪
 ▪ Architectural ▪ Planning ▪ Urban Design ▪ Landscaping ▪
 The Stables, Says Court Farm, Badminton Road
 Frampton Cotterell, South Gloucestershire, BS36 2NY
 T: 0844 7452033
 E: design@noble-consultancy.co.uk
 W: www.noble-consultancy.co.uk