


PARCEL KMA & KMB, KINGSMERE, BICESTER

HOUSE TYPE J1 : URBAN VILLAGE

© This drawing and works depicted are copyright of The Noble Consultancy Ltd. and may not be reproduced or amended except by written permission. No liability will be accepted for amendments made by other persons.

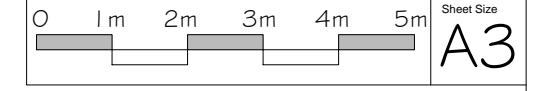


Rev	Date	Init
A	18/11/14	AL

Partial plot 204 included, upper brick course removed, brick voussoirs added, render finish changed to brickwork, plot numbers amended, drawing number amended



REAR ELEVATION

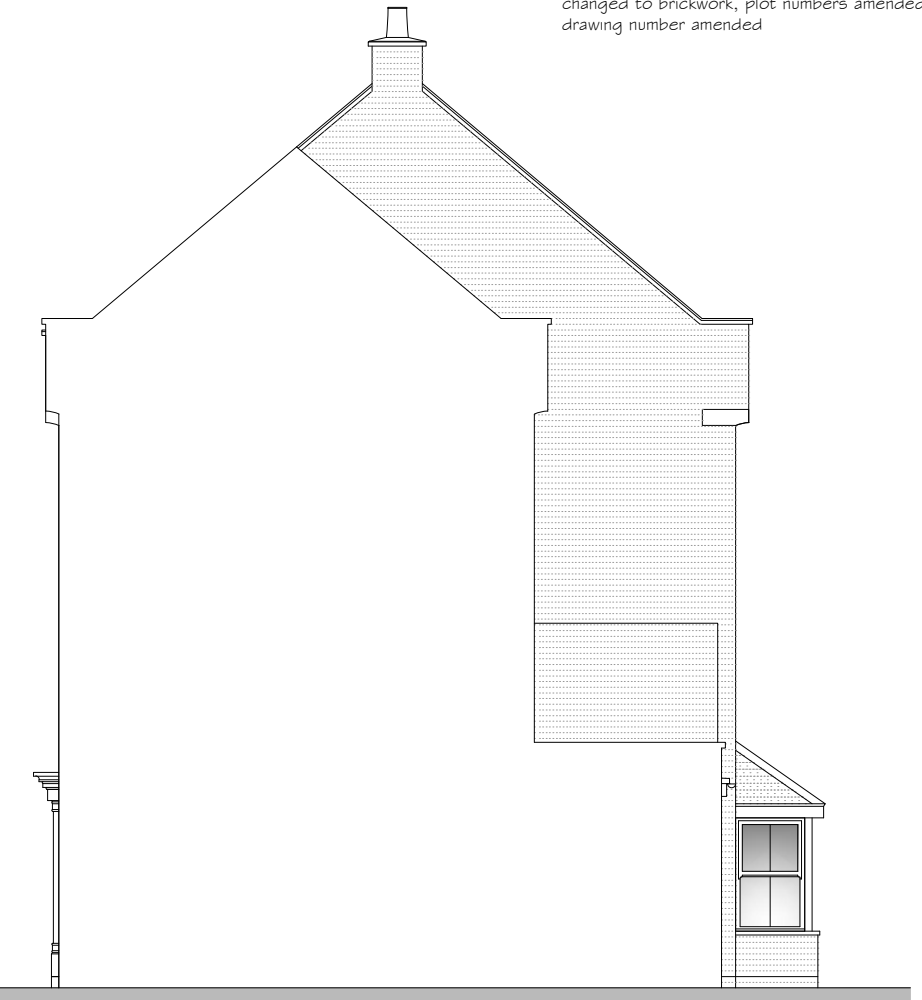

SIDE ELEVATION

Plots: (as) 201, 203

Plots: (opp) 202

PROJECT:
PARCEL KMA & KMB, KINGSMERE
BICESTER

DRG TITLE:
HOUSE TYPE J1 (4T1300)
REAR & SIDE ELEVATIONS

JOB NO: 1186 DRG NO: HT - U - J1 - 12

SCALE: 1:100 DRN BY: KF REV: A

DATE: 08/14 CKD BY: NN



▪ The **NOBLE** Consultancy ▪
 ▪ Architectural ▪ Planning ▪ Urban Design ▪ Landscaping ▪
 The Stables, Says Court Farm, Badminton Road
 Frampton Cotterell, South Gloucestershire, BS36 2NY
 □ T: 0844 7452033 □
 E: design@noble-consultancy.co.uk
 W: www.noble-consultancy.co.uk