


# PARCEL KMA & KMB, KINGSMERE, BICESTER

## HOUSE TYPE T1 : URBAN VILLAGE


© This drawing and works depicted are copyright of The Noble Consultancy Ltd. and may not be reproduced or amended except by written permission. No liability will be accepted for amendments made by other persons.

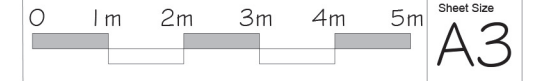

Rev A Date 17/11/14 Init AL  
 Brick detailing omitted - as planners comments,  
 Plot number and drawing number amended.




FRONT ELEVATION

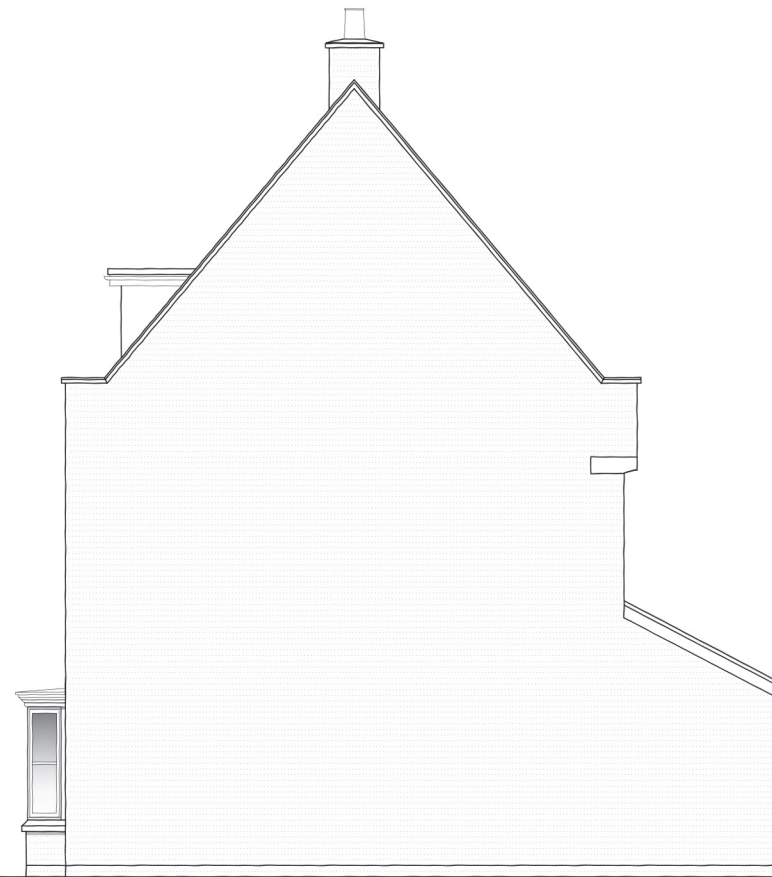

SIDE ELEVATION



REAR ELEVATION

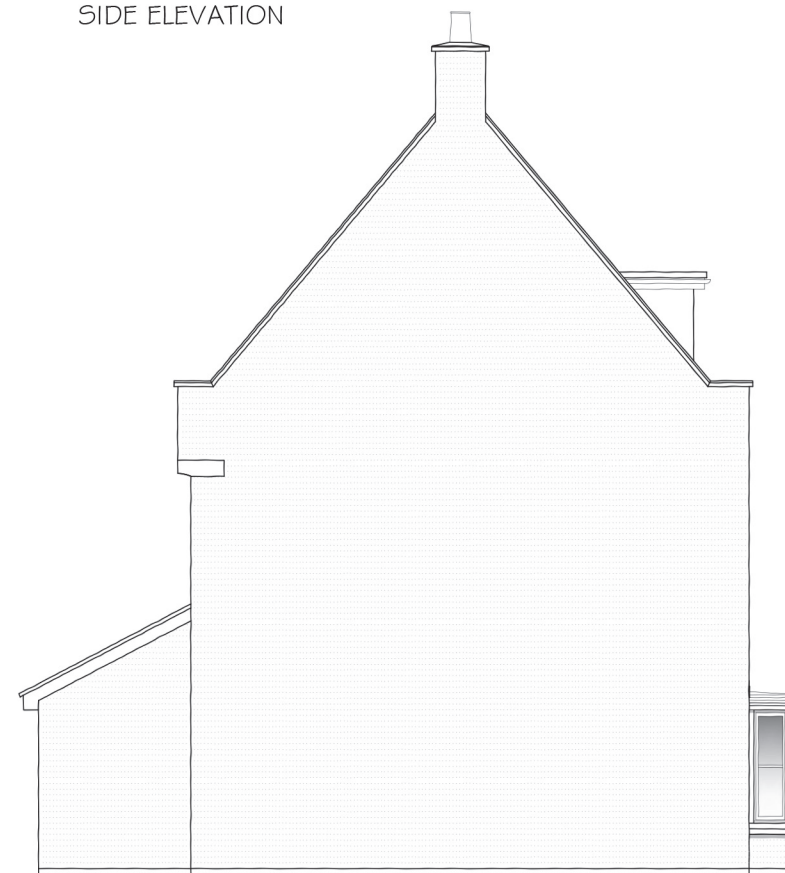

SIDE ELEVATION

Plots: (as) 185

Plots: (opp)



PROJECT:  
 PARCEL KMA & KMB, KINGSMERE  
 BICESTER  
 DRG TITLE:  
 HOUSE TYPE T1 (5D1959)  
 ELEVATIONS

JOB NO: 1186 DRG NO: HT - U - T1 - 1

SCALE: 1:100 DRN BY: PK REV: A

DATE: 09/14 CKD BY: NN

▪The **NOBLE** Consultancy▪  
 ▪ Architectural ▪ Planning ▪ Urban Design ▪ Landscaping ▪  
 The Stables, Says Court Farm, Badminton Road  
 Frampton Cotterell, South Gloucestershire, BS36 2NY  
 T: 0844 7452033  
 E: design@noble-consultancy.co.uk  
 W: www.noble-consultancy.co.uk