

PARCEL KMA & KMB, KINGSMERE, BICESTER

HOUSE TYPE Z1 : URBAN VILLAGE


© This drawing and works depicted are copyright of The Noble Consultancy Ltd. and may not be reproduced or amended except by written permission. No liability will be accepted for amendments made by other persons.

0 1m 2m 3m 4m 5m Sheet Size A3
Rev Date Init



FRONT ELEVATION

Note: All windows to front elevation to be clear glazed

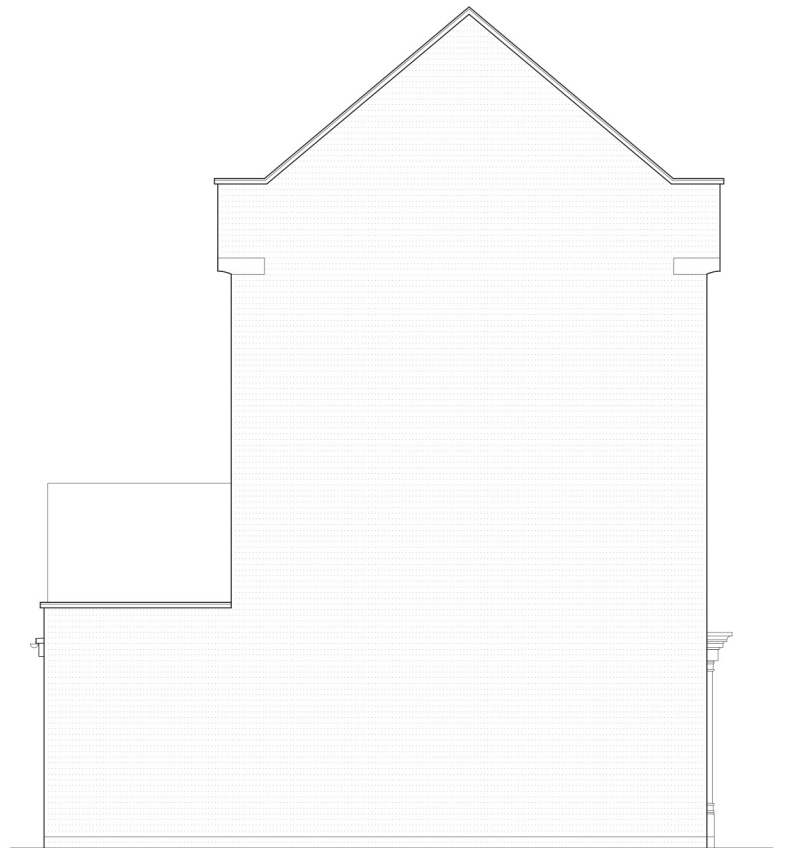

SIDE ELEVATION



REAR ELEVATION

Plots: (as) 128

Plots: (opp) 129 & 130



PROJECT:
PARCEL KMA & KMB, KINGSMERE
BICESTER

DRG TITLE:
HOUSE TYPE Z1 (4T | 580)
ELEVATIONS

JOB NO: 1186 DRG NO: HT - U - Z1 - 1

SCALE: 1:100 DRN BY: KF REV: -

DATE: 11/14 CKD BY: NN

▪ The **NOBLE** Consultancy ▪

▪ Architectural ▪ Planning ▪ Urban Design ▪ Landscaping ▪
The Stables, Says Court Farm, Badminton Road
Frampton Cotterell, South Gloucestershire, BS36 2NY

T: 0844 7452033
E: design@noble-consultancy.co.uk
W: www.noble-consultancy.co.uk