


# PARCEL KMA & KMB, KINGSMERE, BICESTER

## HOUSE TYPE JJ : WHITELANDS


© This drawing and works depicted are copyright of The Noble Consultancy Ltd. and may not be reproduced or amended except by written permission. No liability will be accepted for amendments made by other persons.

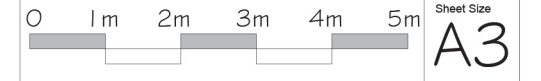

Rev A Date 12/11/14 Init PK  
 Brick verge and detail removed, Stone heads added to windows and door.  
 - as client instruction




FRONT ELEVATION

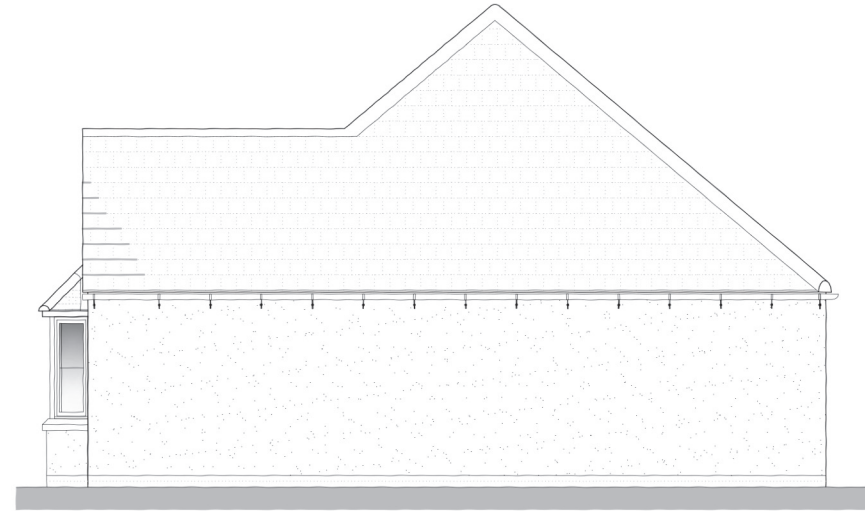


SIDE ELEVATION

Plots: (as) 43

Plots: (opp) -

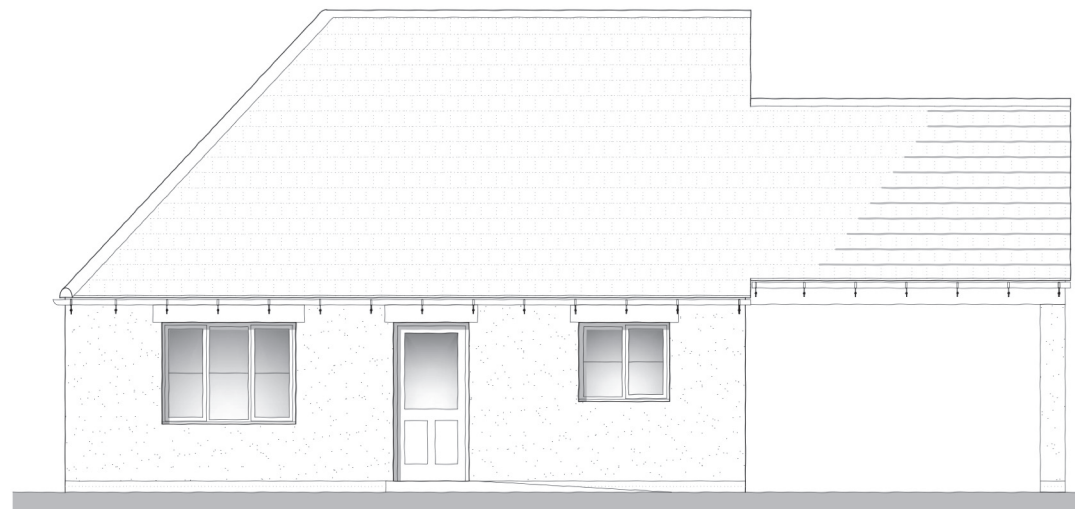

REAR ELEVATION

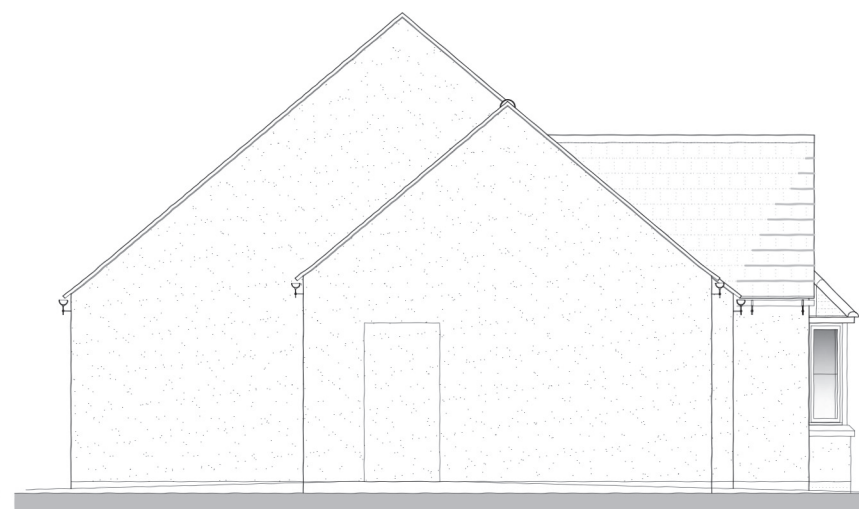

SIDE ELEVATION



PROJECT:  
 PARCEL KMA & KMB, KINGSMERE  
 BICESTER

DRG TITLE:  
 HOUSE TYPE JJ (775)  
 ELEVATIONS

JOB NO: 1186 DRG NO: HT - W - JJ - 1

SCALE: 1:100 DRN BY: TE REV: A

DATE: 08/14 CKD BY: NN

Gross Area  
 (structural)  
 GF - 72.03 m<sup>2</sup>  
 GF - 775 sq ft

▪The **NOBLE** Consultancy▪  
 ▪ Architectural ▪ Planning ▪ Urban Design ▪ Landscaping ▪  
 The Stables, Says Court Farm, Badminton Road  
 Frampton Cotterell, South Gloucestershire, BS36 2NY  
 □ T: 0844 7452033 □  
 E: design@noble-consultancy.co.uk  
 W: www.noble-consultancy.co.uk