

PARCEL KMA & KMB, KINGSMERE, BICESTER

HOUSE TYPE AAI, EEI, EEI & EE5: WHITELANDS

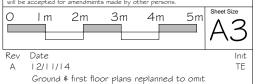

This drawing and works depicted are copyright of The Noble Consultancy Ltd. and may not be reproduced or amended except by written permission. No liability

porch extension from front elevation. Roof span direction amended.

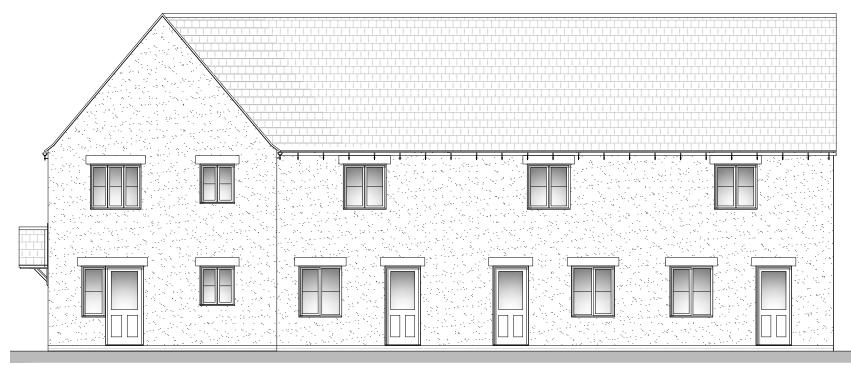

REAR ELEVATION Flat Type AAI (opp) Plot 179 \$ 180

House Type EE1 (as) Plot 178

House Type EE I (opp) Plot 177

Flat Type EE5 (as) Plot 176



SIDE ELEVATION Flat Type EE5 (as) Plot 176



PARCEL KMA \$ KMB, KINGSMERE BICESTER

HOUSE TYPE AAI, EEI, EEI, EE5 REAR & SIDE ELEVATIONS

JOB NO: DRG NO:

1186 HT-W-AA1-EE1-EE1-EE5-2

SCALE: 1:100

TE

DATE: CKD BY:

09/14 NN

•The NOBLE Consultancy•

■ Architectural ■ Planning ■ Urban Design ■ Landscaping ■ The Stables, Says Court Farm, Badminton Road Frampton Cotterell, South Gloucestershire, BS36 2NY

□ T: 0844 7452033 □ E: design@noble-consultancy.co.uk W: www.noble-consultancy.co.uk

Gross Area (structural)

AAI GF - 43.54 m2 GF - 469 sq ft AAI FF - 51.98 m2 FF - 560 sq ft EEI \$ EE5 - 76.54m2 - 823 sq ft

Plots: (as) 176, 178

Plots: (opp) 177, 179, 180