


PARCEL KMA & KMB, KINGSMERE, BICESTER

HOUSE TYPE AA1, EE1 & EE5 : WHITELANDS

© This drawing and works depicted are copyright of The Noble Consultancy Ltd. and may not be reproduced or amended except by written permission. No liability will be accepted for amendments made by other persons.

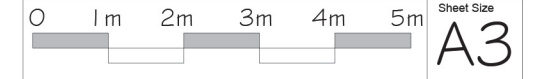

Rev Date Init
 A 12/11/14 TE
 Ground & first floor plans replanned to omit porch extension from front elevation.
 Roof span direction amended.
 - as planners comments



SIDE ELEVATION
House Type AA1




FRONT ELEVATION
House Type AA1

House Type EE1 (as)

Flat Type EE5 (opp)

Plots: (as) 172, 173, 174

Plots: (opp) 175

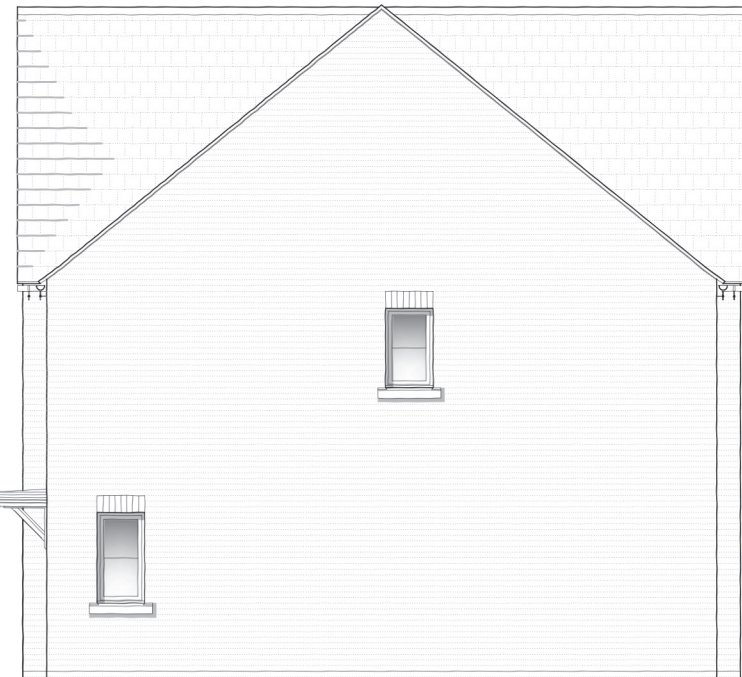

SIDE ELEVATION
House Type EE5 (opp)



REAR ELEVATION
House Type EE5 (opp)

House Type EE1 (as)

Flat Type AA1 (as)



PROJECT:
PARCEL KMA & KMB, KINGSMERE
BICESTER

DRG TITLE:
HOUSE TYPE AA1, EE1 & EE5
ELEVATIONS

JOB NO: 1186 DRG NO: HT-W-AA1-EE1-EE5 - 1

SCALE: 1:100 DRN BY: TE REV: A

DATE: 09/14 CKD BY: NN

Gross Area (structural)

AA1 GF - 43.54 m² GF - 469 sq ft

AA1 FF - 51.98 m² FF - 560 sq ft

EE1 & EE5 - 76.54m² - 823 sq ft

▪The **NOBLE** Consultancy▪

▪ Architectural ▪ Planning ▪ Urban Design ▪ Landscaping ▪
 The Stables, Says Court Farm, Badminton Road
 Frampton Cotterell, South Gloucestershire, BS36 2NY
 □ T: 0844 7452033 □
 E: design@noble-consultancy.co.uk
 W: www.noble-consultancy.co.uk