

NOTES
 CONTRACTORS MUST VERIFY ALL DIMENSIONS ON SITE BEFORE COMMENCING ANY WORK ON SHOP DRAWINGS
 DO NOT SCALE FROM THIS DRAWING
 MCBAINS COOPER CONSULTING LTD COPYRIGHT


NOTE:
 ALL BATHROOMS, LANDINGS & ENSUITE WINDOWS TO HAVE OBSCURED GLASS.
 REFER TO EXTERNAL MATERIALS PLAN FOR SPECIFIC MATERIALS AND COLORS.




FRONT ELEVATION

REAR ELEVATION

SIDE ELEVATION

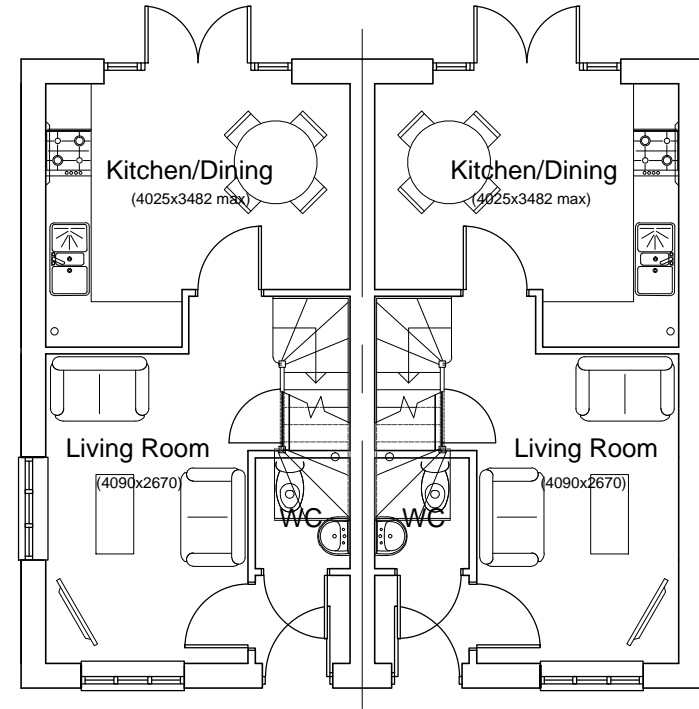


GROUND FLOOR PLAN

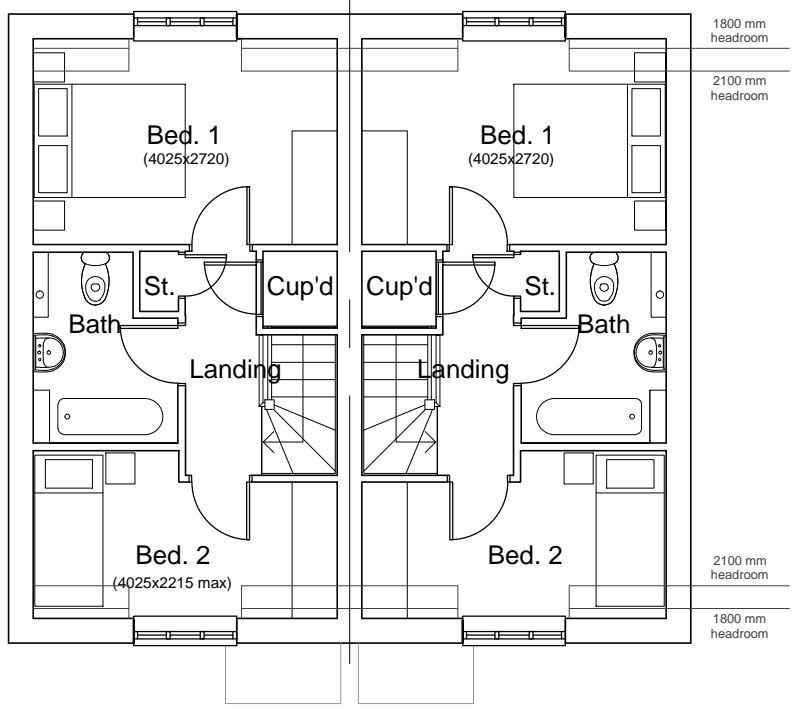

FIRST FLOOR PLAN



SIDE ELEVATION

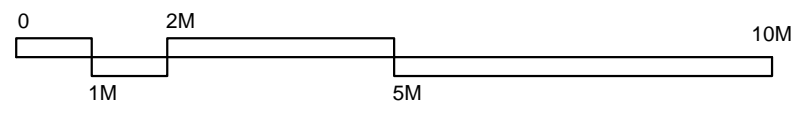

REV	AMENDMENT	DATE	CHKD
DRAWING STATUS: PLANNING			



MCBAINS COOPER CONSULTING LTD.
 BEECHWOOD GROVE PARK, WALTHAM ROAD, MADDENHEAD SL8 5LW
 TELEPHONE: 01628 854300 FACSIMILE: 01628 854321

CLIENT: **Bellway**

PROJECT: PARCELS KM5 & KM22
 KINGSMERE
 OXFORDSHIRE

DRAWING TITLE: HOUSETYPE PLANS & ELEVATIONS
 ALMOND pair
 Plots 75-76

ARCHITECTURE

SCALE: 1:100 @ A3
 DRAWN BY: TS
 CHECKED: EC
 DATE: Jan 2016

DRAWING NUMBER: LHG 57699 - 120	REVISION:
--	-----------