



NOTES
 CONTRACTORS MUST VERIFY ALL DIMENSIONS ON SITE BEFORE COMMENCING ANY WORK ON SHOP DRAWINGS
 DO NOT SCALE FROM THIS DRAWING
 MCBAINS COOPER CONSULTING LTD COPYRIGHT


NOTE:
 ALL BATHROOMS, LANDINGS & ENSUITE WINDOWS TO HAVE OBSCURED GLASS.
 REFER TO EXTERNAL MATERIALS PLAN FOR SPECIFIC MATERIALS AND COLORS.

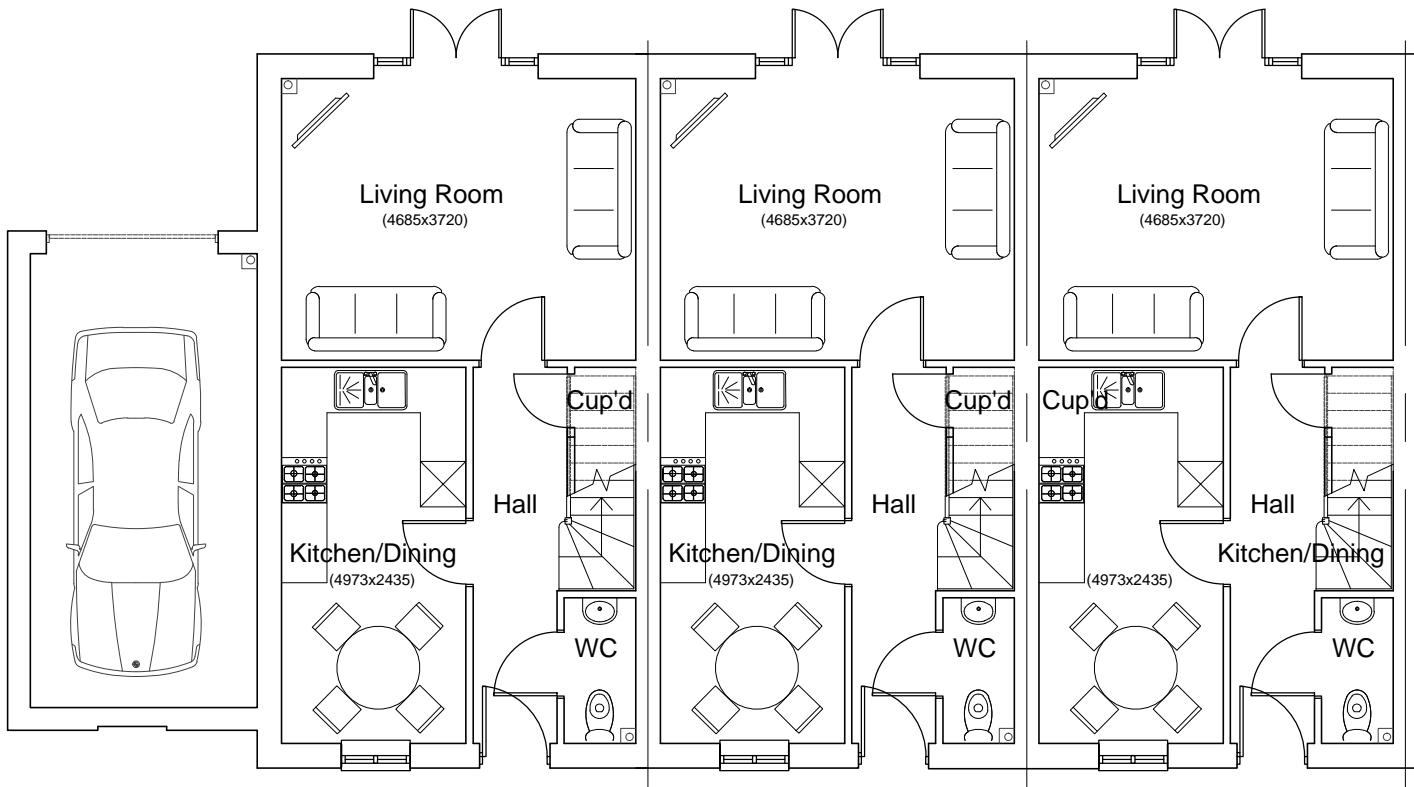


GROUND FLOOR PLAN

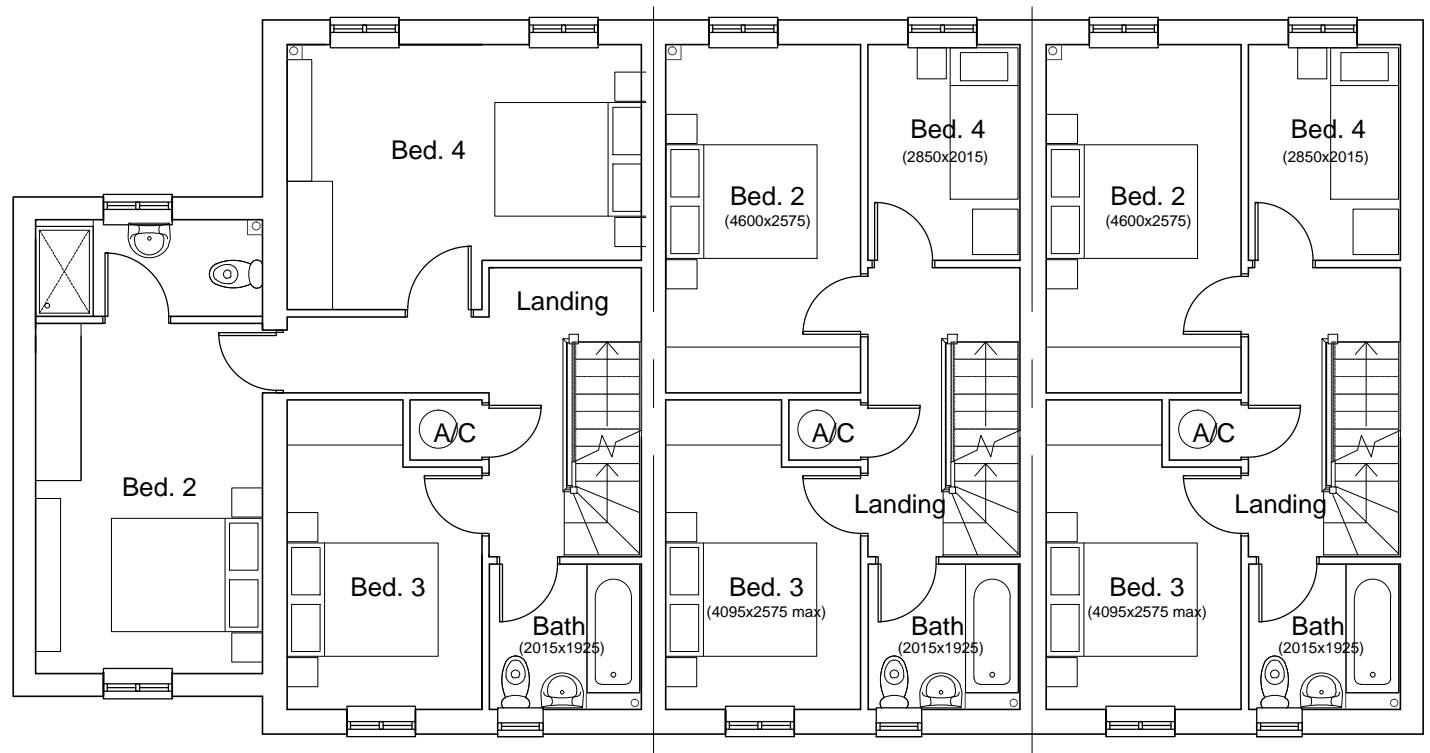

FIRST FLOOR PLAN

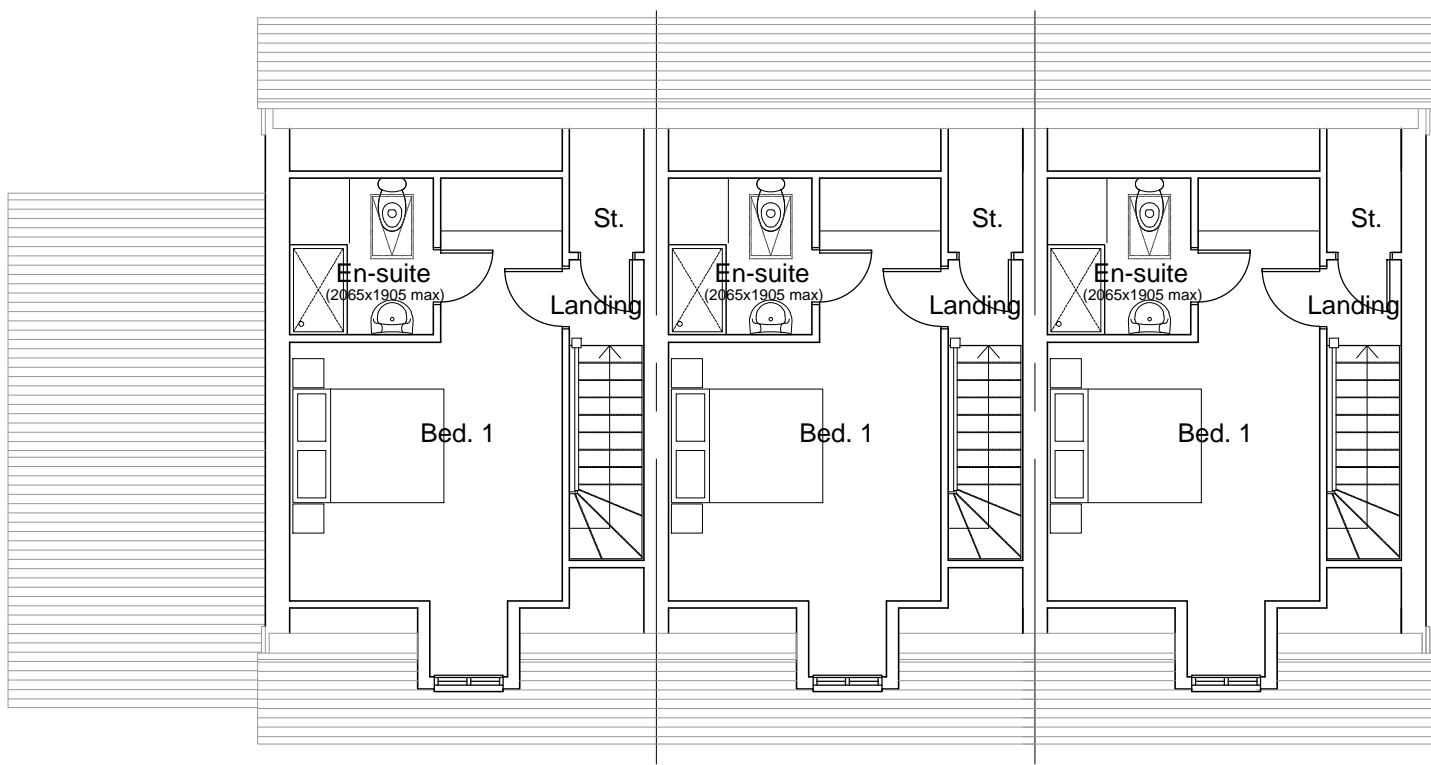

SECOND FLOOR PLAN

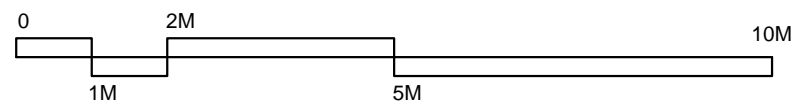

REV	AMENDMENT	DATE	CHKD
A	Amended to suit comments	08.02.16	EC
DRAWING STATUS			PLANNING



MCBAINS COOPER CONSULTING LTD.
 BEECHWOOD GROVE PARK, WALTHAM ROAD, MADDENHEAD SL8 5LW
 TELEPHONE: 01628 854300 FACSIMILE: 01628 854321

CLIENT
Bellway

PROJECT
 PARCELS KM5 & KM22
 KINGSMERE
 OXFORDSHIRE

DRAWING TITLE
 HOUSETYPE PLANS & ELEVATIONS
 CARLISLE, CARLISLE & KM12
 Plots 85-87

ARCHITECTURE

SCALE 1:100 @ A3
 DRAWN BY TS
 CHECKED EC
 DATE Jan 2016

DRAWING NUMBER	REVISION
LHG 57699 - 152	A