



NOTES

CONTRACTORS MUST VERIFY ALL DIMENSIONS ON SITE BEFORE COMMENCING ANY WORK ON SHOP DRAWINGS
DO NOT SCALE FROM THIS DRAWING
MCBAINS COOPER CONSULTING LTD COPYRIGHT

NOTE:
ALL BATHROOMS, LANDINGS & ENSUITE WINDOWS TO HAVE OBSCURED GLASS.
REFER TO EXTERNAL MATERIALS PLAN FOR SPECIFIC MATERIALS AND COLORS.

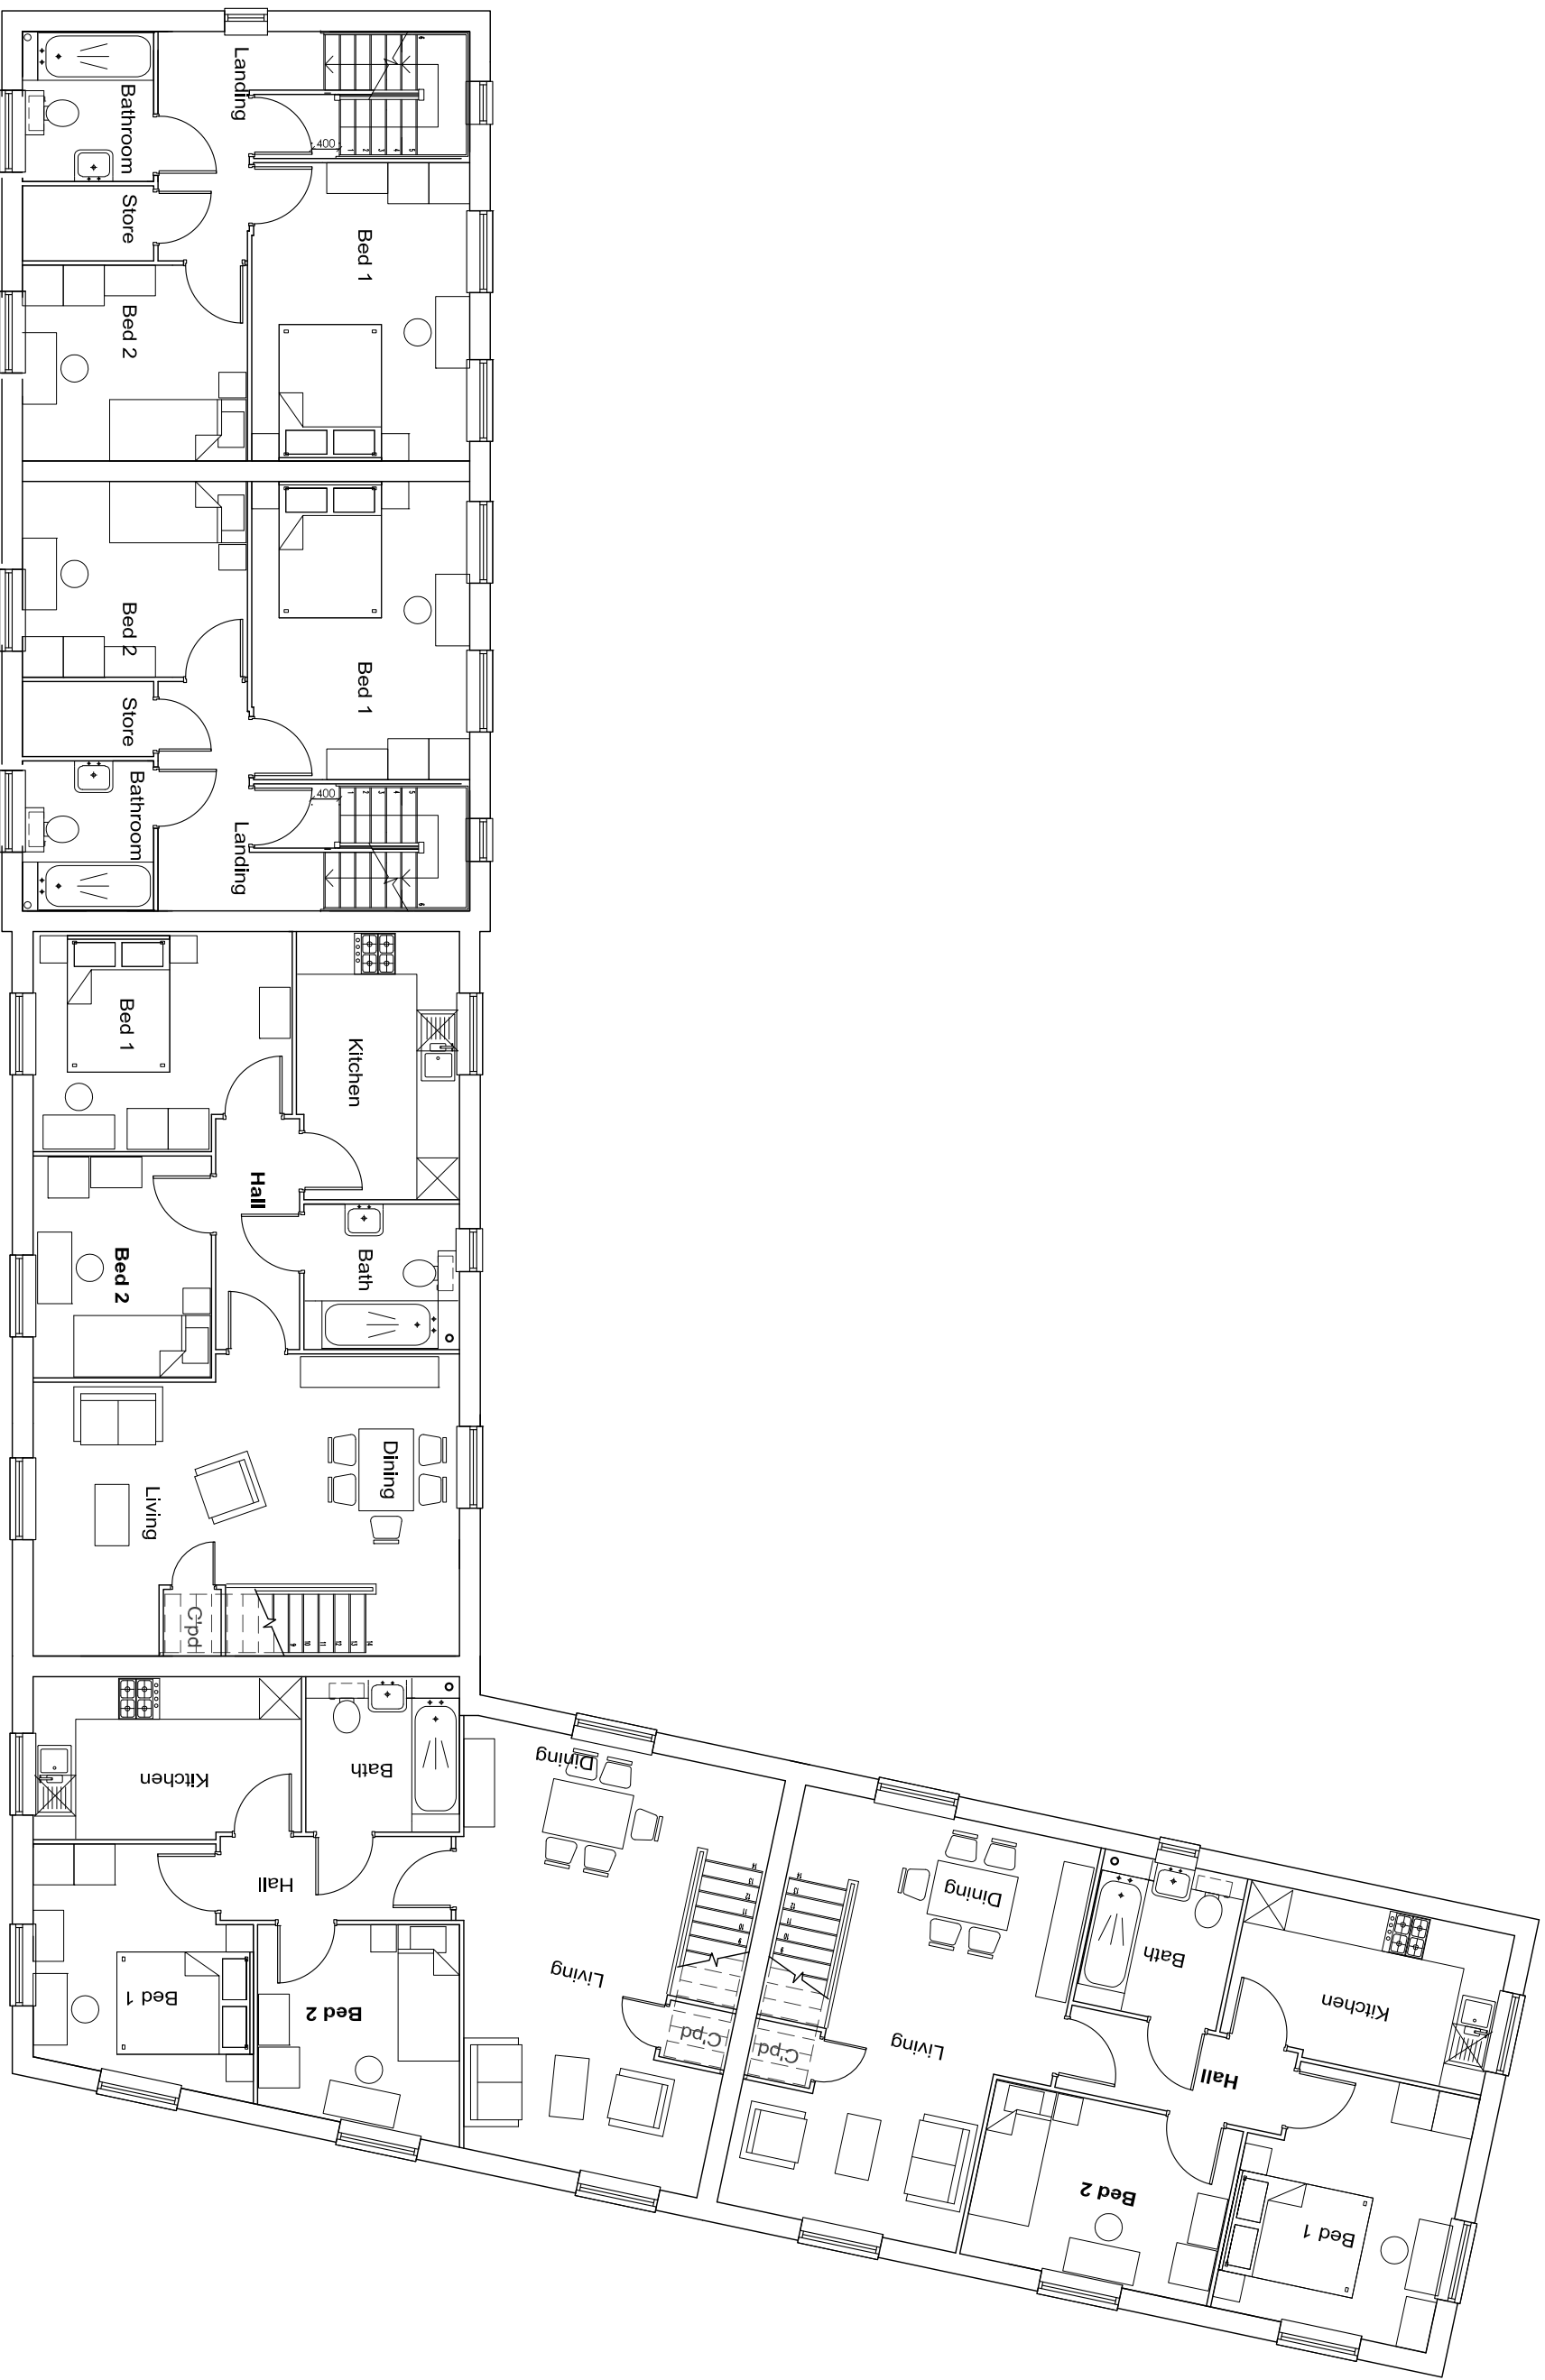

FIRST FLOOR PLAN

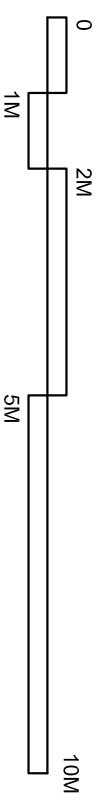

REV/ AMENDMENT	DATE	CHKD
PLANNING		



MCBAINS COOPER CONSULTING LTD.
REGISTERED ARCHITECTS & PLANNERS
114, LEA FARM LANE, WYKE, OXFORDSHIRE, OX18 3JW
TELEPHONE: 01298 864300 FACSIMILE: 01298 864321

CLIENT

PROJECT
PARCELS KM5 & KM22
KINGSMERE
OXFORDSHIRE

DRAWING TITLE
HOUSETYPE PLANS & ELEVATIONS
MARKER BUILDING
Plots 40-48

ARCHITECTURE

SCALE DRAWN BY CHECKED DATE
1:100 @ A3 EC POR Jan 2016

DRAWING NUMBER REVISION
LHG 57699 - 171