


NOTES
 CONTRACTORS MUST VERIFY ALL DIMENSIONS ON SITE BEFORE COMMENCING ANY WORK ON SHOP DRAWINGS
 DO NOT SCALE FROM THIS DRAWING
 MCBAINS COOPER CONSULTING LTD COPYRIGHT


NOTE:
 ALL BATHROOMS, LANDINGS & ENSUITE WINDOWS TO HAVE OBSCURED GLASS.
 REFER TO EXTERNAL MATERIALS PLAN FOR SPECIFIC MATERIALS AND COLORS.

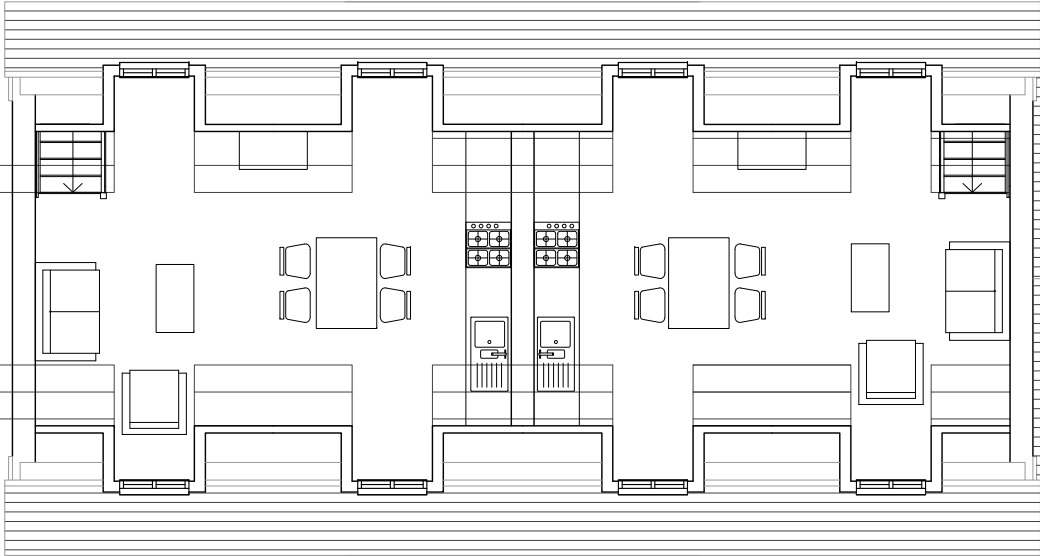

1500 mm headroom
 1800 mm headroom
 2100 mm headroom

 2100 mm headroom
 1800 mm headroom
 1500 mm headroom

SECOND FLOOR PLAN

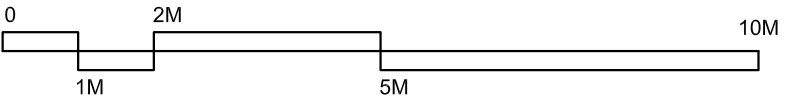

REV	AMENDMENT	DATE	CHKD
DRAWING STATUS			
PLANNING			



MCBAINS COOPER CONSULTING LTD.
 BEECHWOOD GROVE PARK, WALTHAM ROAD, MASENHEAD SL8 3LW
 TELEPHONE: 01628 854300 FACSIMILE: 01628 854321



CLIENT
 PROJECT
 PARCELS KM5 & KM22
 KINGSMERE
 OXFORDSHIRE

DRAWING TITLE
 HOUSETYPE PLANS & ELEVATIONS
 MARKER BUILDING
 Plots 40-48

ARCHITECTURE

SCALE 1:100 @ A3
 DRAWN BY EC
 CHECKED POR
 DATE Jan 2016

DRAWING NUMBER	REVISION
LHG 57699 - 172	