



NOTES
 CONTRACTORS MUST VERIFY ALL DIMENSIONS ON SITE BEFORE COMMENCING ANY WORK ON SHOP DRAWINGS
 DO NOT SCALE FROM THIS DRAWING
 MCBAINS COOPER CONSULTING LTD COPYRIGHT


NOTE:
 ALL BATHROOMS, LANDINGS & ENSUITE WINDOWS TO HAVE OBSCURED GLASS.
 REFER TO EXTERNAL MATERIALS PLAN FOR SPECIFIC MATERIALS AND COLORS.

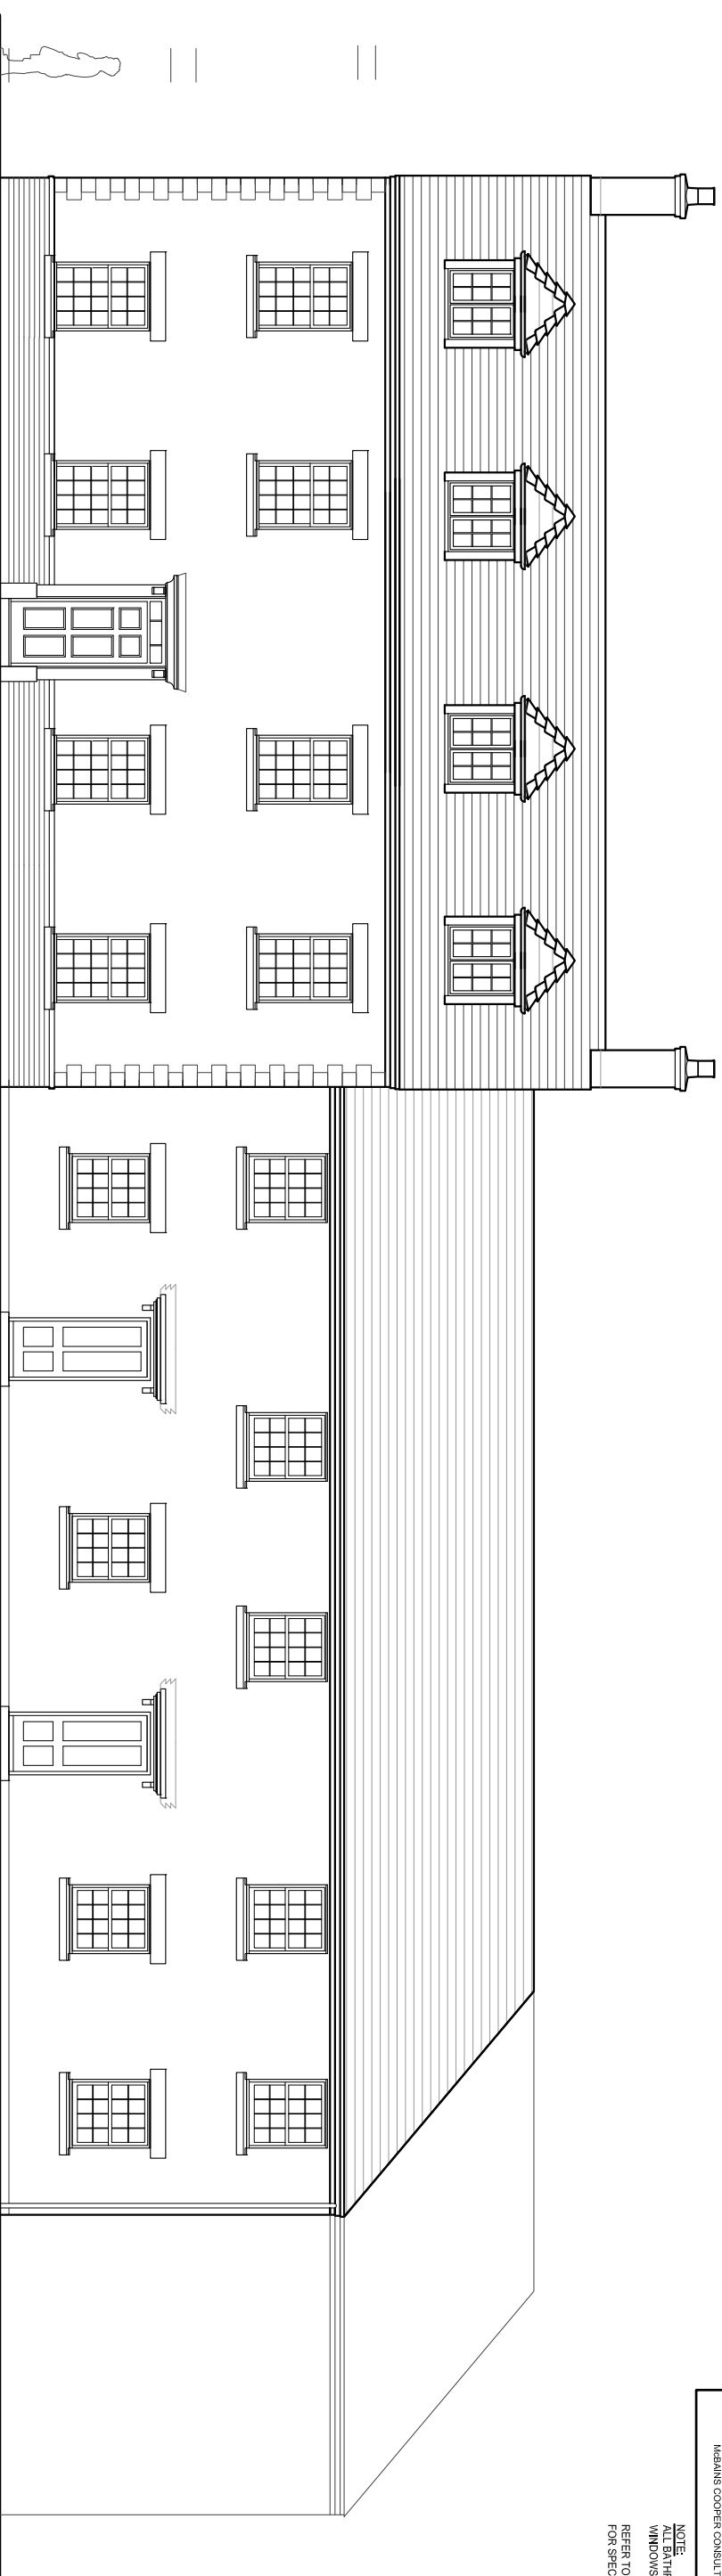

FRONT ELEVATION

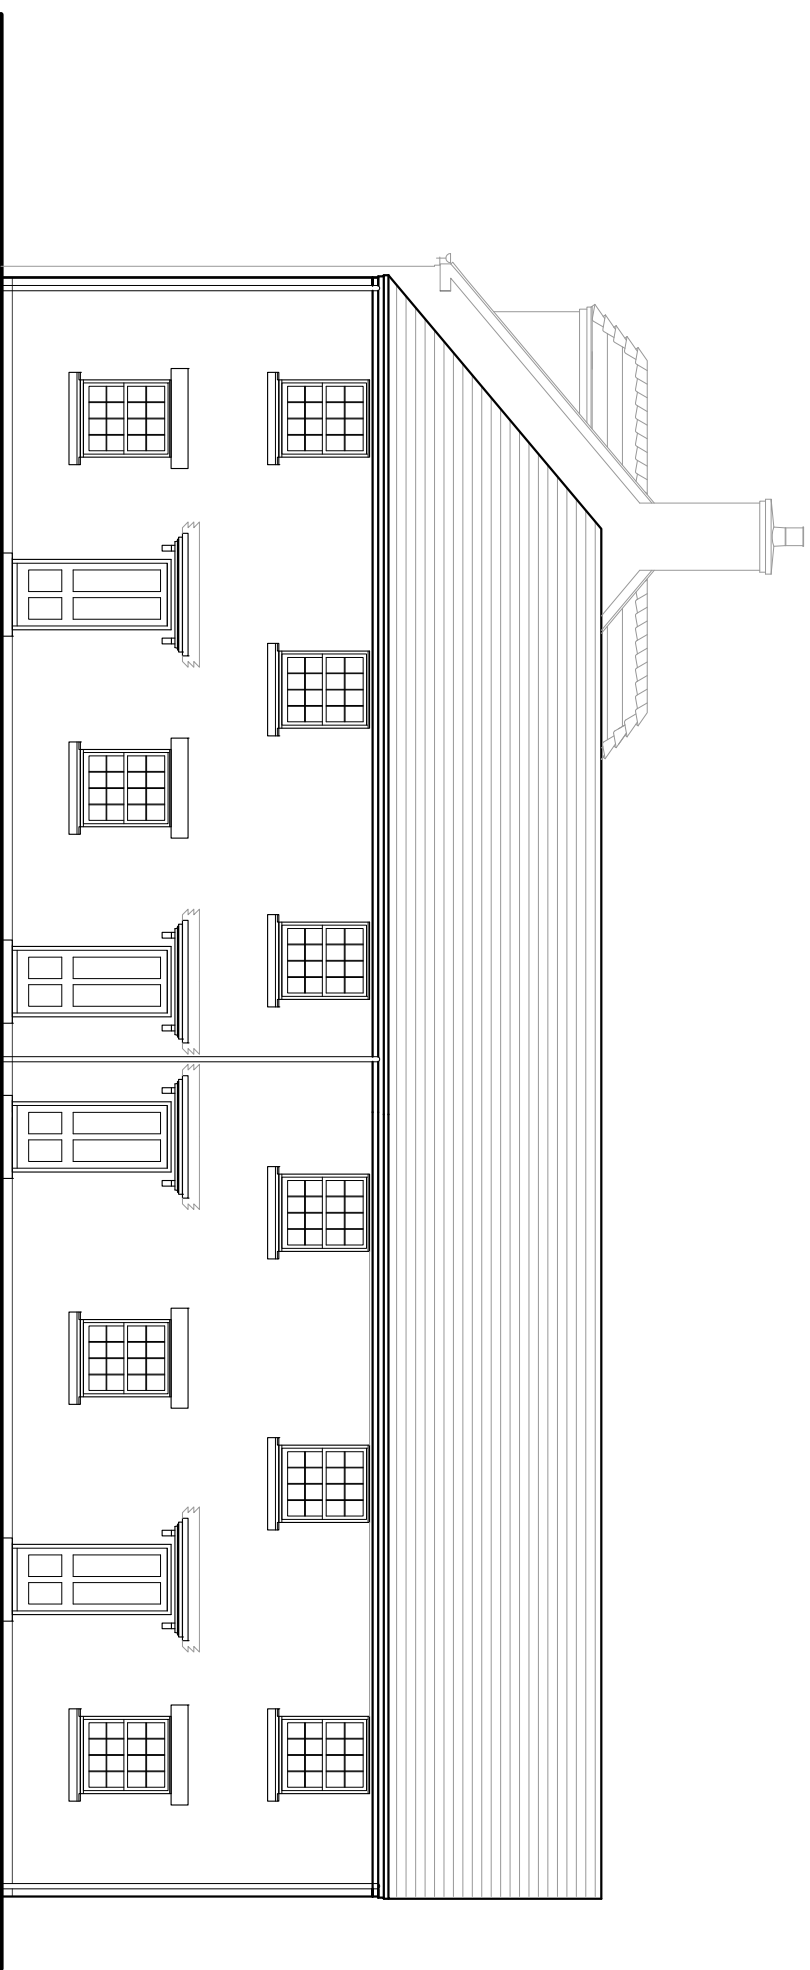

SIDE ELEVATION

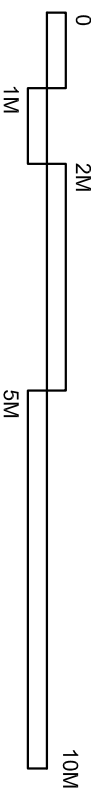

REV	AMENDMENT	DATE	CHKD

PLANNING



MCBAINS COOPER CONSULTING LTD.
 REGISTRATION NUMBER: 17466
 TELEPHONE: 01828 854300 FACSIMILE: 01828 854321



CLIENT
 PROJECT
 PARCELS KM5 & KM22
 KINGSMERE
 OXFORDSHIRE
 DRAWING TITLE
 HOUSETYPE PLANS & ELEVATIONS
 MARKER BUILDING
 Plots 40-48

ARCHITECTURE

SCALE	DRAWN BY	CHECKED	DATE
1:100 @ A3	EC	POR	Jan 2016
DRAWINGS NUMBER	REVISION		
LHG 57699 - 173			