



NOTES  
 CONTRACTORS MUST VERIFY ALL DIMENSIONS ON SITE BEFORE COMMENCING ANY WORK ON SHOP DRAWINGS  
 DO NOT SCALE FROM THIS DRAWING  
 MCBAINNS COOPER CONSULTING LTD COPYRIGHT


NOTE:  
 ALL BATHROOMS, LANDINGS & ENSUITE WINDOWS TO HAVE OBSCURED GLASS.  
 REFER TO EXTERNAL MATERIALS PLAN FOR SPECIFIC MATERIALS AND COLORS.

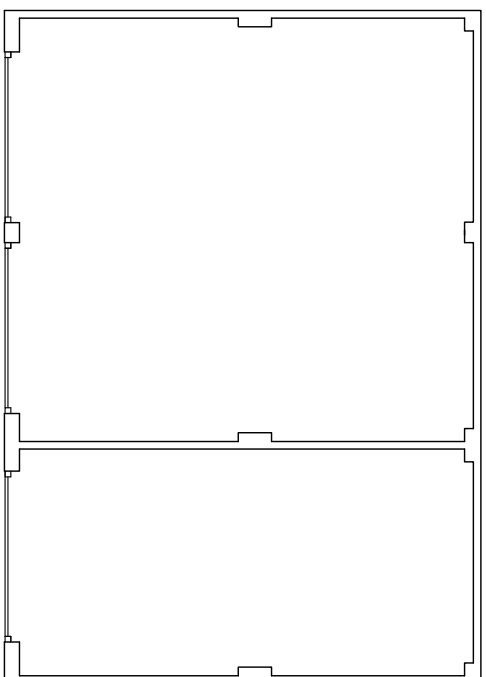


Triple Garage Floor Plan  
 Scale 1:100

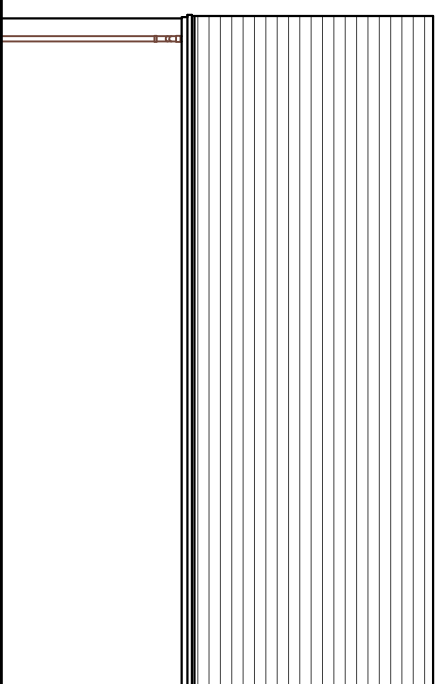


Rear Elevation  
 Scale 1:100

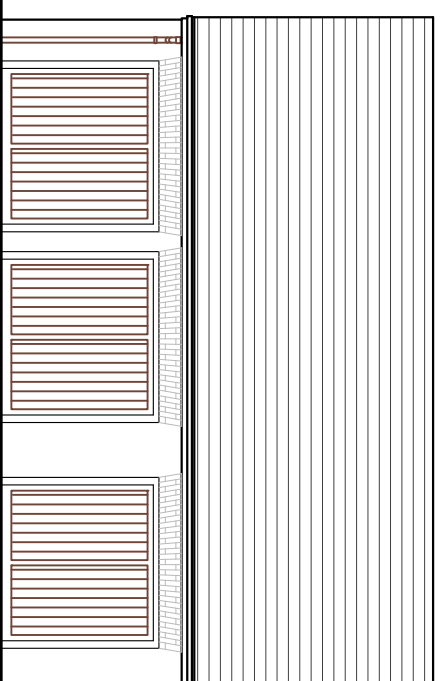


Front Elevation  
 Scale 1:100

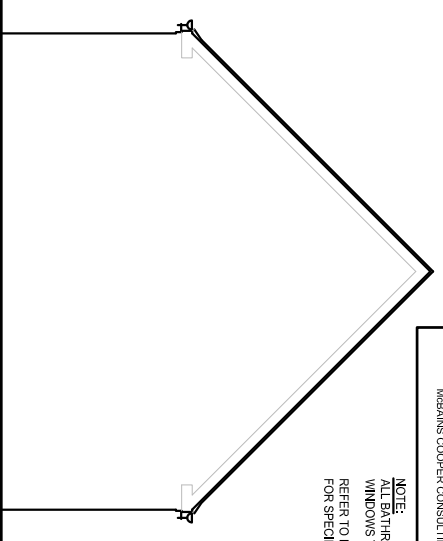


Flank Elevation  
 Scale 1:100

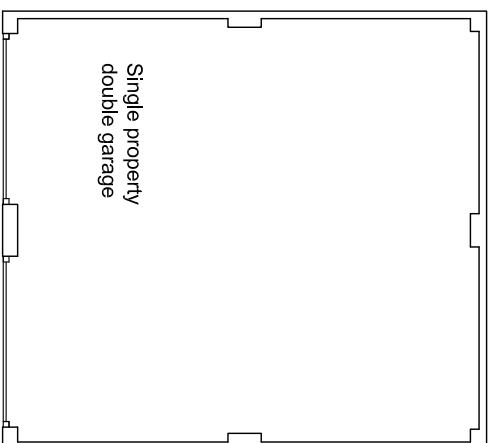


Sole Property Double Garage Floor Plan  
 Scale 1:100

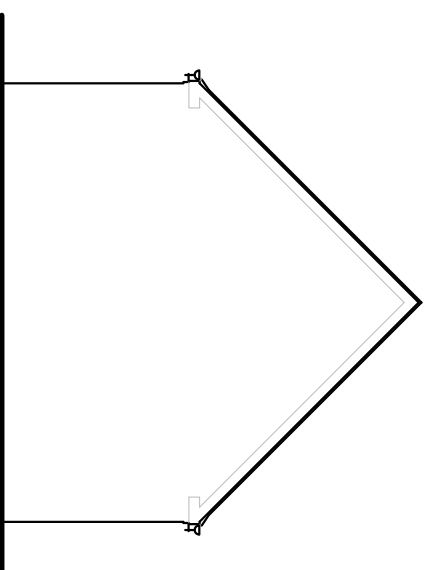


Rear Elevation  
 Scale 1:100

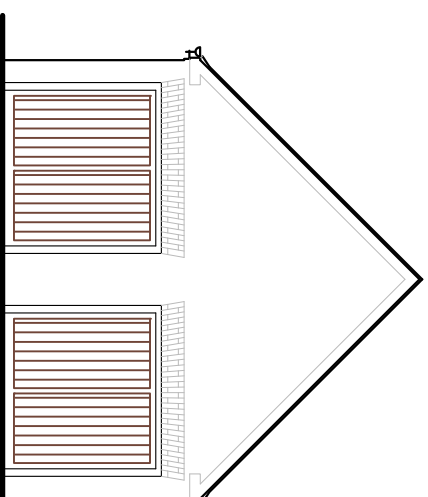

Front Elevation  
 Scale 1:100

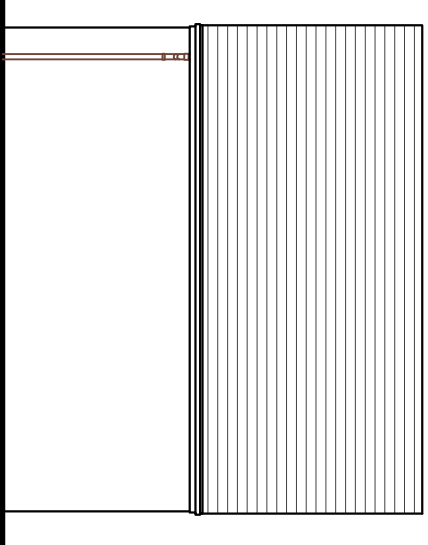

Flank Elevation  
 Scale 1:100

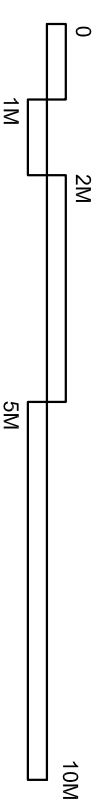

REV	AMENDMENT	DATE	CHKD
A	Amended to sill comments	08.02.16	EC

PLANNING



MCBAINNS COOPER CONSULTING LTD.  
 BELMONT ROAD, BELMONT, OXFORDSHIRE, OX5 1JH  
 TELEPHONE: 01865 854300 FACSIMILE: 01865 854321



CLIENT  
 PROJECT  
 PARCELS KM5 & KM22  
 KINGSMERE  
 OXFORDSHIRE  
 DRAWING TITLE  
 HOUSETYPE PLANS & ELEVATIONS  
 DOUBLE GARAGE  
 TRIPLE GARAGE

ARCHITECTURE

SCALE	DRAWN BY	CHECKED	DATE
1:100 @ A3	TS	EC	Jan 2016

DRAWINGS NUMBER	REVISION
LHG 57699 - 191	A