



NOTES
 CONTRACTORS MUST VERIFY ALL DIMENSIONS ON SITE BEFORE COMMENCING ANY WORK ON SHOP DRAWINGS
 DO NOT SCALE FROM THIS DRAWING
 MCBAINS COOPER CONSULTING LTD COPYRIGHT


NOTE:
 ALL BATHROOMS, LANDINGS & ENSUITE WINDOWS TO HAVE OBSCURED GLASS.
 REFER TO EXTERNAL MATERIALS PLAN FOR SPECIFIC MATERIALS AND COLORS.

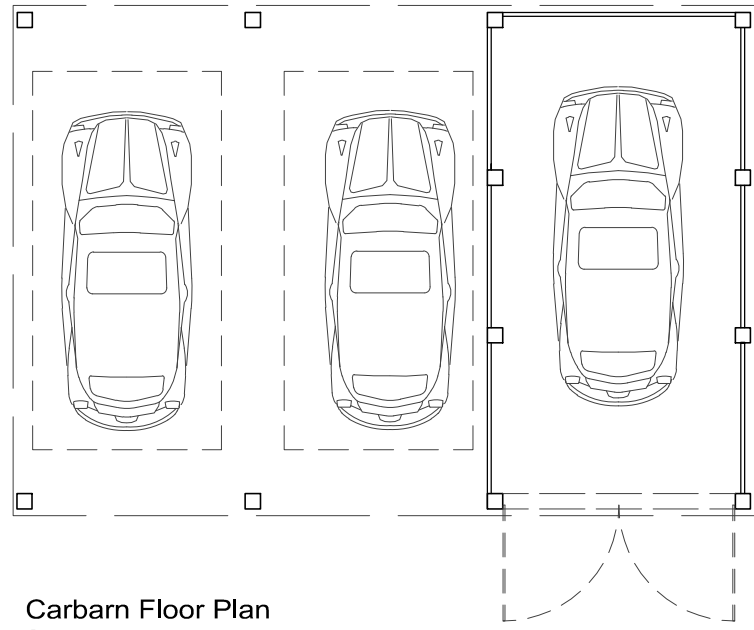


Carbarn Floor Plan
 Scale 1:100

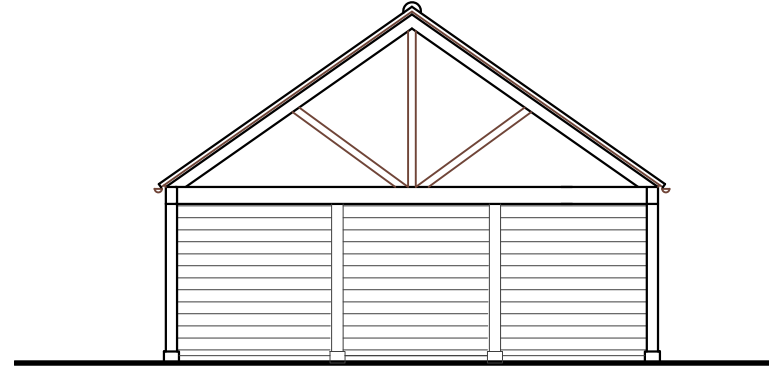

Carbarn Side Elevation
 Scale 1:100

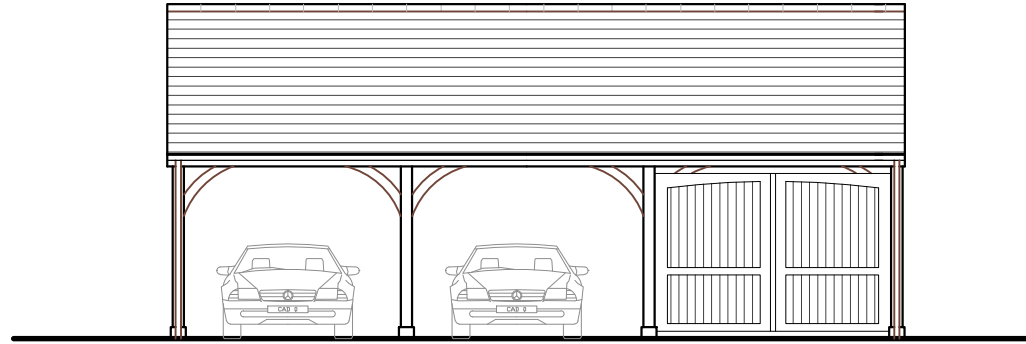

Carbarn Front Elevation
 Scale 1:100

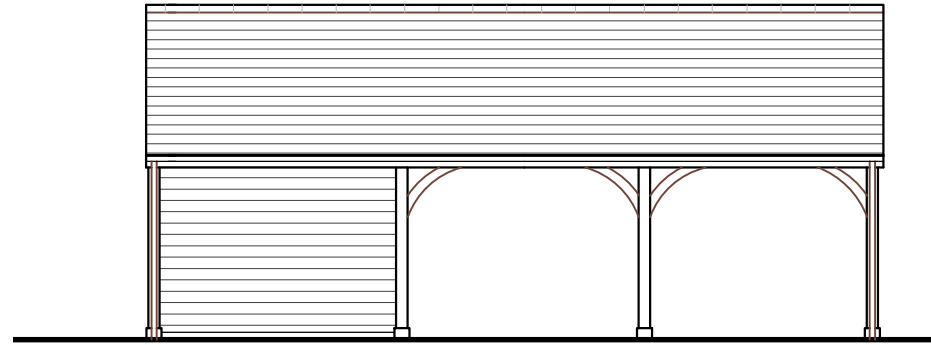

Carbarn Rear Elevation
 Scale 1:100

REV	AMENDMENT	DATE	CHKD
A	Amended to suit comments	08.02.16	EC

DRAWING STATUS: **PLANNING**



MCBAINS COOPER CONSULTING LTD.
 BEECHWOOD GROVE PARK, WALTHAM ROAD, MADDENHEAD SL8 5LW
 TELEPHONE: 01628 854300 FACSIMILE: 01628 854321

CLIENT: **Bellway**

PROJECT: PARCELS KM5 & KM22
 KINGSMERE
 OXFORDSHIRE

DRAWING TITLE: HOUSETYPE PLANS & ELEVATIONS
 CARBARN
 CARBARN

ARCHITECTURE

SCALE	DRAWN BY	CHECKED	DATE
1:100 @ A3	TS	EC	Jan 2016

DRAWING NUMBER	REVISION
LHG 57699 - 192	A

