



Carbarn Floor Plan  
Scale 1:100

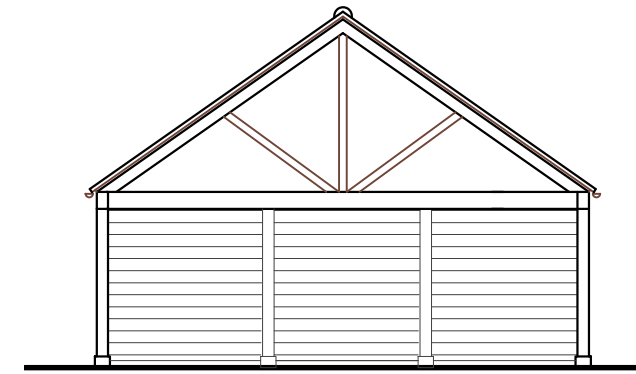


Carbarn Side Elevation  
Scale 1:100

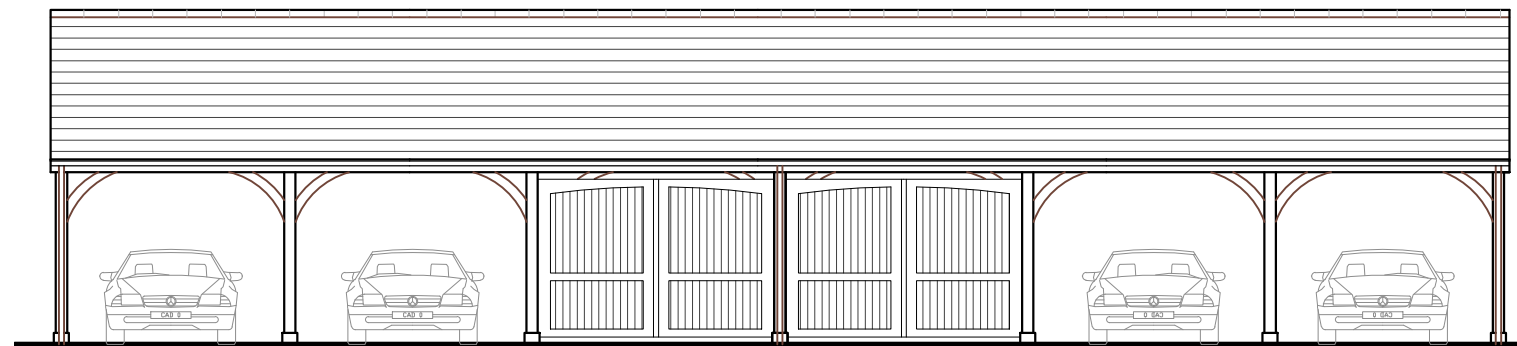

Carbarn Front Elevation  
Scale 1:100



Carbarn Rear Elevation  
Scale 1:100

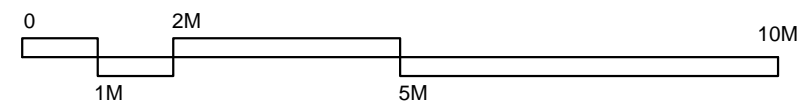

NOTES  
CONTRACTORS MUST VERIFY ALL DIMENSIONS ON SITE BEFORE COMMENCING ANY WORK ON SHOP DRAWINGS  
DO NOT SCALE FROM THIS DRAWING  
MCBAINS COOPER CONSULTING LTD COPYRIGHT

NOTE:  
ALL BATHROOMS, LANDINGS & ENSUITE WINDOWS TO HAVE OBSCURED GLASS.  
REFER TO EXTERNAL MATERIALS PLAN FOR SPECIFIC MATERIALS AND COLORS.

A	Amended to suit comments	08.02.16	EC
REV	AMENDMENT	DATE	CHKD

DRAWING STATUS: **PLANNING**



MCBAINS COOPER CONSULTING LTD.  
BEECHWOOD GROVE PARK, WALTHAM ROAD, MADDENHEAD SL8 5LW  
TELEPHONE: 01628 854300 FACSIMILE: 01628 854321

CLIENT: **Bellway**

PROJECT: PARCELS KM5 & KM22  
KINGSMERE  
OXFORDSHIRE

DRAWING TITLE: HOUSETYPE PLANS & ELEVATIONS  
CARBARN  
CARBARN

**ARCHITECTURE**

SCALE: 1:100 @ A3  
DRAWN BY: TS  
CHECKED: EC  
DATE: Jan 2016

DRAWING NUMBER	REVISION
LHG 57699 - 195	A