



NOTES
 CONTRACTORS MUST VERIFY ALL DIMENSIONS ON SITE BEFORE COMMENCING ANY WORK ON SHOP DRAWINGS
 DO NOT SCALE FROM THIS DRAWING
 MCBAINS COOPER CONSULTING LTD COPYRIGHT


NOTE:
 ALL BATHROOMS, LANDINGS & ENSUITE WINDOWS TO HAVE OBSCURED GLASS.
 REFER TO EXTERNAL MATERIALS PLAN FOR SPECIFIC MATERIALS AND COLORS.
 ★ PV SOLAR PANELS ONLY ON PLOT 120 POSITION INDICATIVE ONLY
 SEE SITE LAYOUT FOR PV ORIENTATION

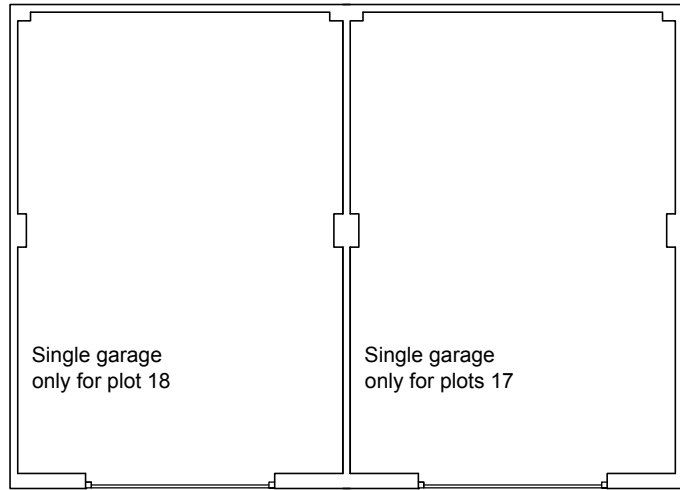


Double Garage Floor Plan
 Scale 1:100

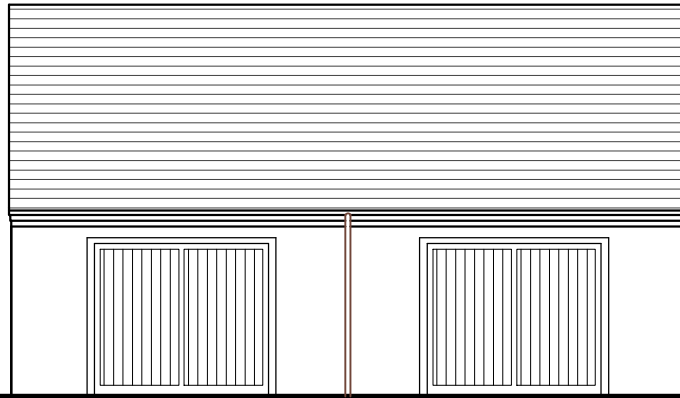


Front Elevation
 Scale 1:100

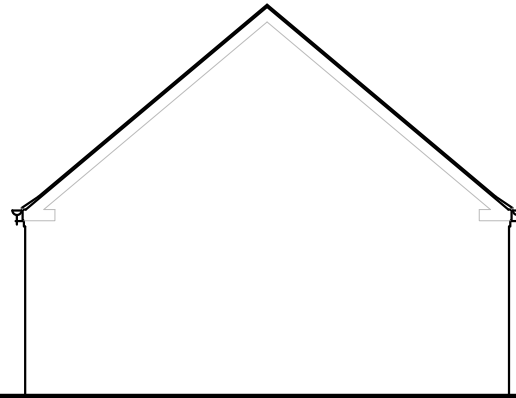


Side Elevation
 Scale 1:100

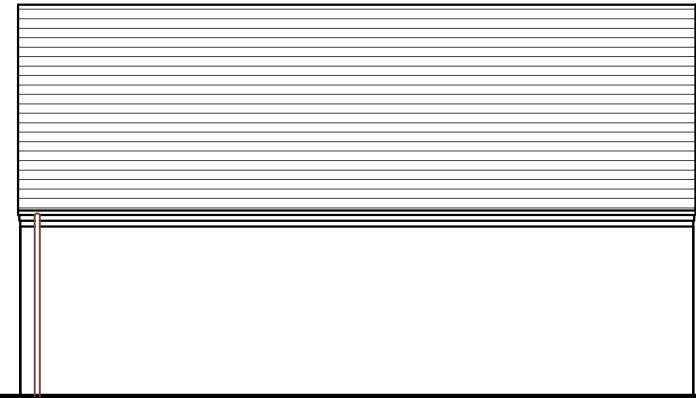


Rear Elevation
 Scale 1:100

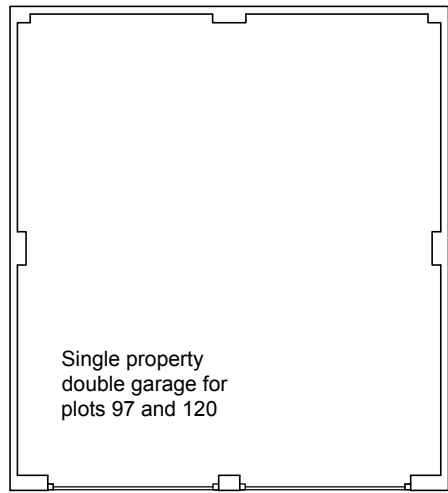


Sole Property Double Garage Floor Plan
 Scale 1:100

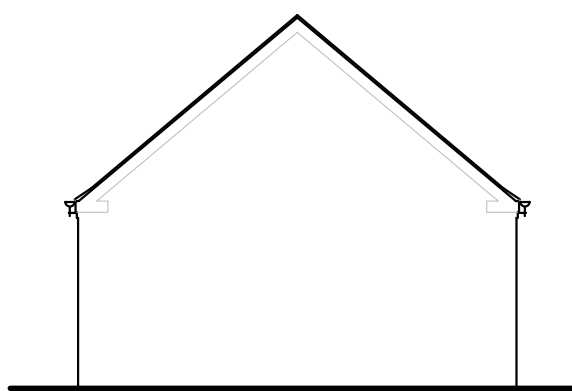


Rear Elevation
 Scale 1:100

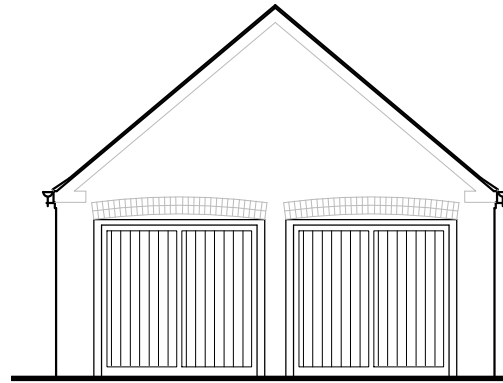


Front Elevation
 Scale 1:100

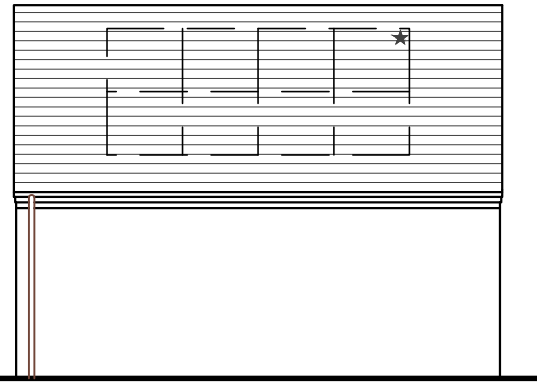


Flank Elevation
 Scale 1:100

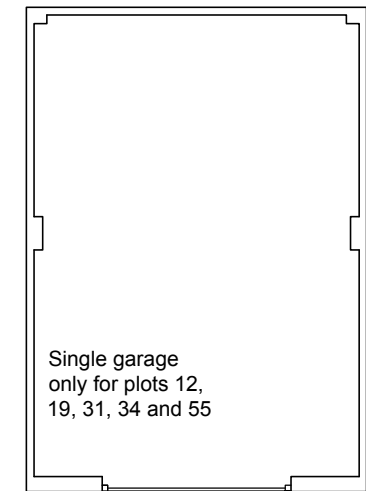


Single Garage Floor Plan
 Scale 1:100

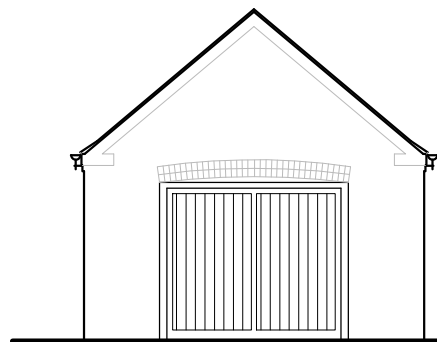


Front Elevation
 Scale 1:100

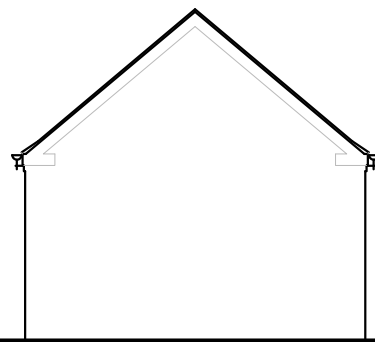

Rear Elevation
 Scale 1:100

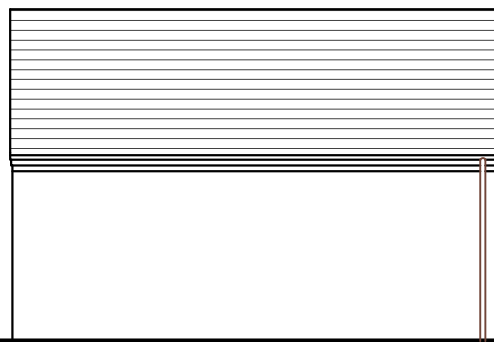

Flank Elevation
 Scale 1:100

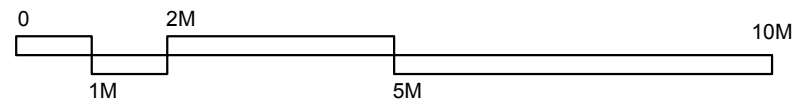

REV	AMENDMENT	DATE	CHKD
DRAWING STATUS: PLANNING			



MCBAINS COOPER CONSULTING LTD.
 BEECHWOOD, GROVE PARK, WALTHAM ROAD, MADENHEAD SL6 5LW
 TELEPHONE: 01628 854300 FACSIMILE: 01628 854321

CLIENT
Bellway

PROJECT
 PARCELS KM5 & KM22
 KINGSMERE
 OXFORDSHIRE

DRAWING TITLE
 HOUSETYPE PLANS & ELEVATIONS
 GARAGES

ARCHITECTURE

SCALE 1:100 @ A3
 DRAWN BY TS
 CHECKED EC
 DATE Jan 2016

DRAWING NUMBER LHG 57699 - 189	REVISION
--	----------