



NOTES
 CONTRACTORS MUST VERIFY ALL DIMENSIONS ON SITE BEFORE COMMENCING ANY WORK ON SHOP DRAWINGS
 DO NOT SCALE FROM THIS DRAWING
 MCBAINS COOPER CONSULTING LTD COPYRIGHT

NOTE:
 ALL BATHROOMS, LANDINGS & ENSUITE WINDOWS TO HAVE OBSCURED GLASS.
 REFER TO EXTERNAL MATERIALS PLAN FOR SPECIFIC MATERIALS AND COLORS.
 ★ PV SOLAR PANELS POSITION INDICATIVE ONLY SEE SITE LAYOUT FOR PV ORIENTATION

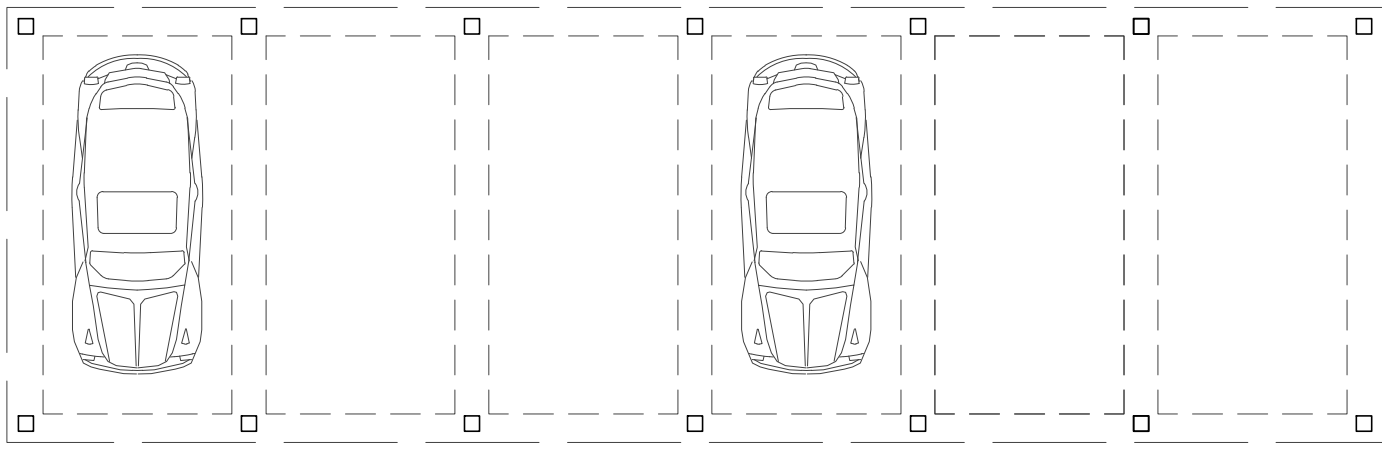


Carbarn Floor Plan
 Scale 1:100

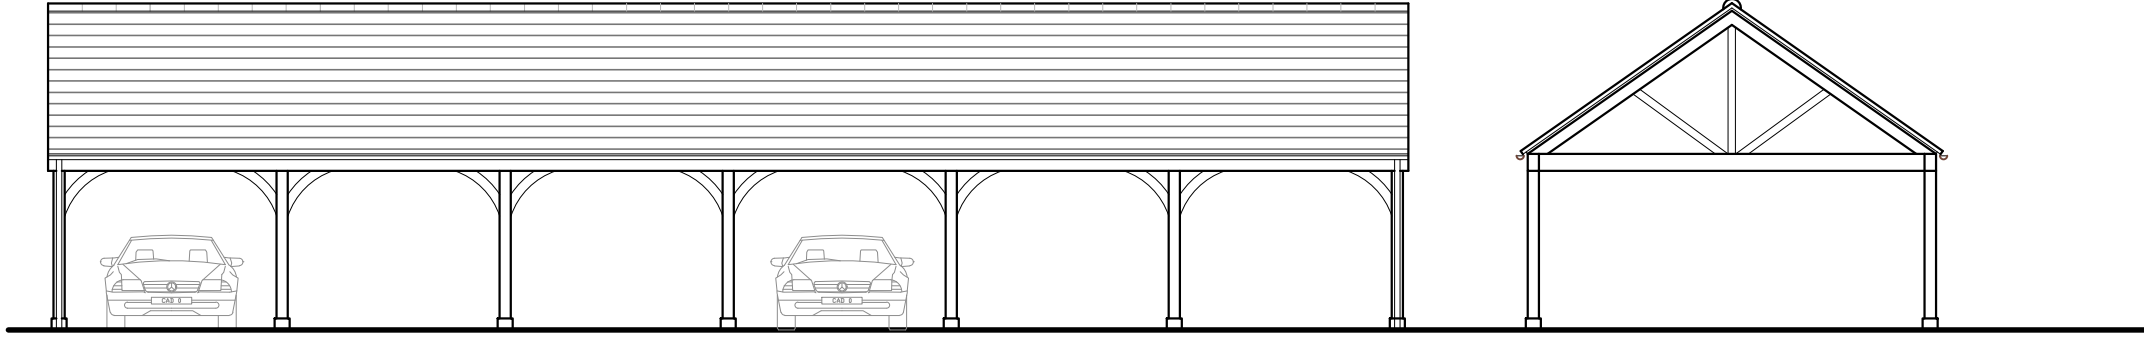


Carbarn Front Elevation
 Scale 1:100

Carbarn Side Elevation
 Scale 1:100

REV	AMENDMENT	DATE	CHKD
DRAWING STATUS: PLANNING			

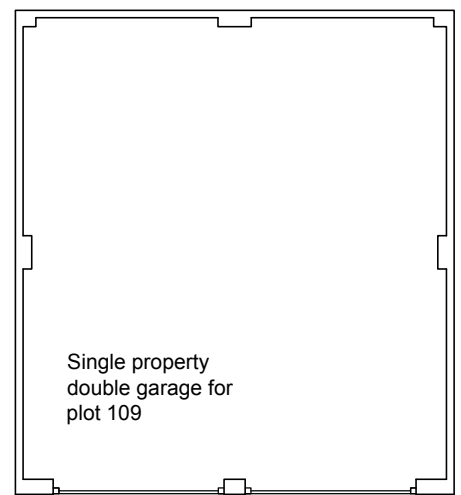


Sole Property Double Garage Floor Plan
 Scale 1:100

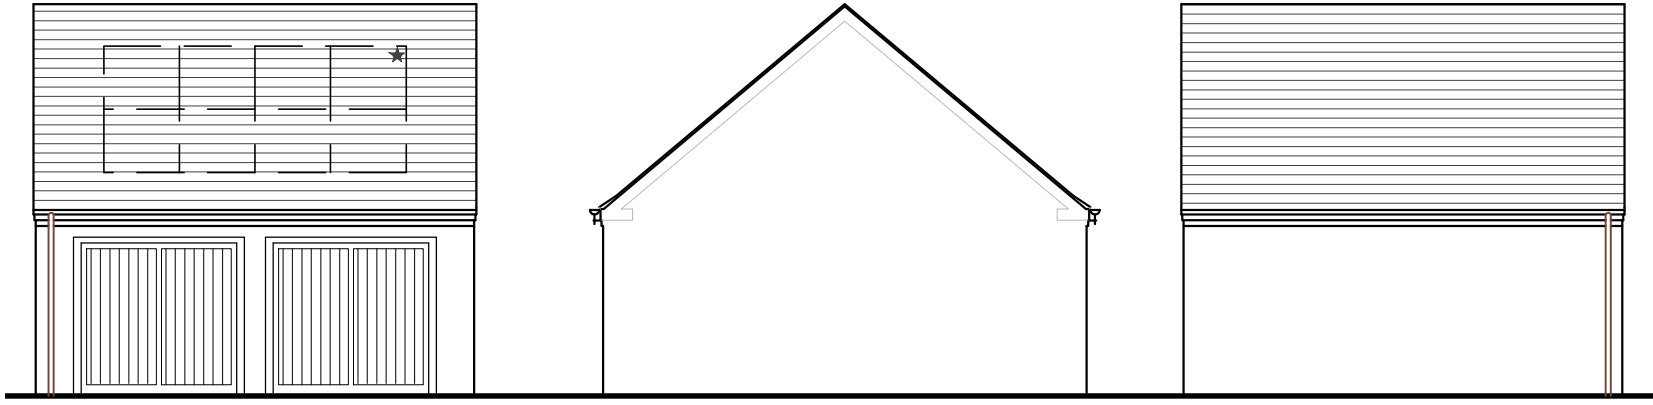

Front Elevation
 Scale 1:100

Flank Elevation
 Scale 1:100

Rear Elevation
 Scale 1:100

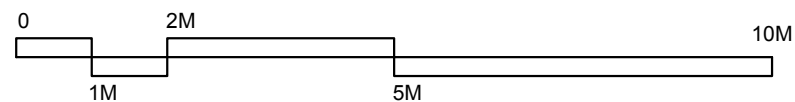

MCBAINS COOPER CONSULTING LTD.
 BEECHWOOD, GROVE PARK, WALTHAM ROAD, MAIDENHEAD SL6 3LW
 TELEPHONE: 01628 854300 FACSIMILE: 01628 854321

CLIENT
Bellway

PROJECT
 PARCELS KM5 & KM22
 KINGSMERE
 OXFORDSHIRE

DRAWING TITLE
 HOUSETYPE PLANS & ELEVATIONS
 GARAGE & CARBARN

ARCHITECTURE

SCALE 1:100 @ A3 DRAWN BY TS CHECKED EC DATE Apr 2016

DRAWING NUMBER LHG 57699 - 196	REVISION
-----------------------------------	----------