

NOTES
 CONTRACTORS MUST VERIFY ALL DIMENSIONS ON SITE BEFORE COMMENCING ANY WORK ON SHOP DRAWINGS
 DO NOT SCALE FROM THIS DRAWING
 MCBAINS COOPER CONSULTING LTD COPYRIGHT

NOTE:
 ALL BATHROOMS, LANDINGS & ENSUITE WINDOWS TO HAVE OBSCURED GLASS.
 REFER TO EXTERNAL MATERIALS PLAN FOR SPECIFIC MATERIALS AND COLORS.
 ★ PV SOLAR PANELS ONLY ON PLOTS 98, 116 AND 119
 POSITION INDICATIVE ONLY
 SEE SITE LAYOUT FOR PV ORIENTATION




FRONT ELEVATION




SIDE ELEVATION



REAR ELEVATION

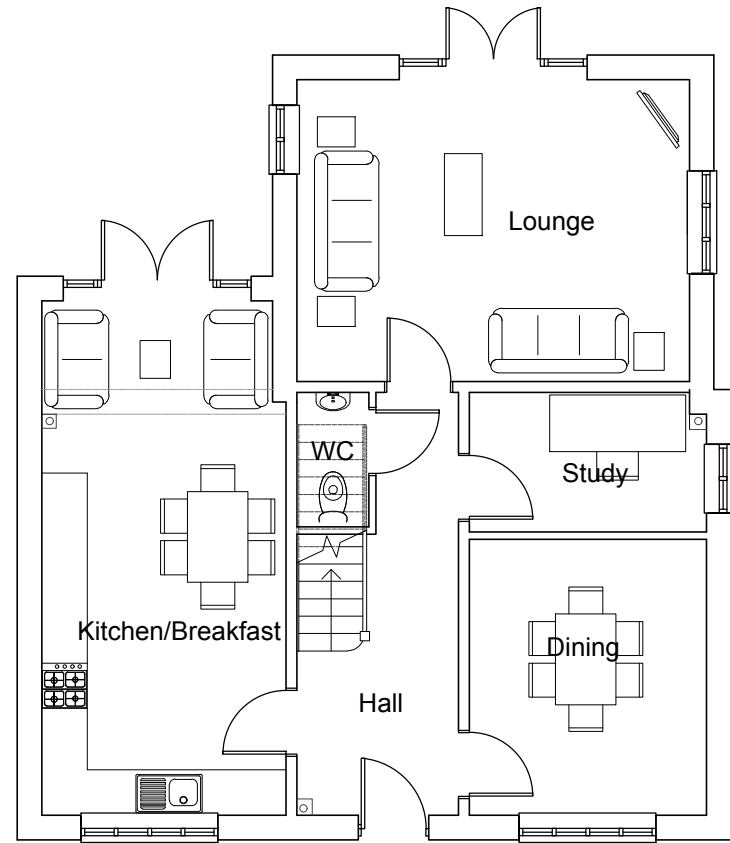


GROUND FLOOR PLAN

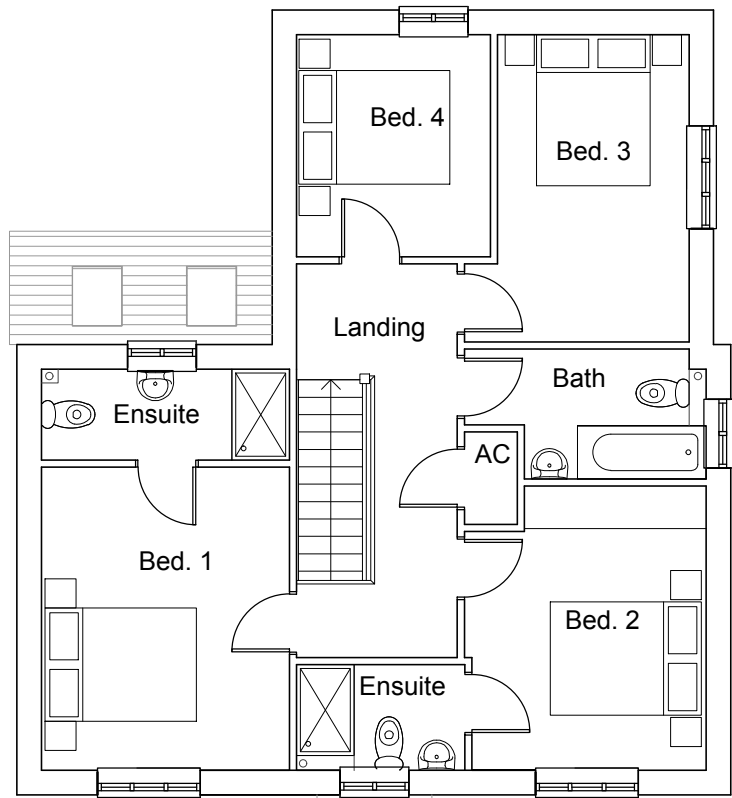

FIRST FLOOR PLAN



SIDE ELEVATION

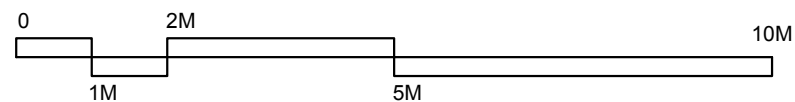

REV	AMENDMENT	DATE	CHKD
A	Amended to suit comments	21.04.16	EC

DRAWING STATUS: **PLANNING**



MCBAINS COOPER CONSULTING LTD.
 BEECHWOOD, GROVE PARK, WALTHAM ROAD, MAIDENHEAD SL6 3LW
 TELEPHONE: 01628 854300 FACSIMILE: 01628 854321

CLIENT: **Bellway**

PROJECT:
 PARCELS KM5 & KM22
 KINGSMERE
 OXFORDSHIRE

DRAWING TITLE:
 HOUSETYPE PLANS & ELEVATIONS
 NENE
 Plots 12, 25, 29, 32, 37, 56, 60, 72, 78,
 98, 116 and 119

ARCHITECTURE

SCALE: 1:100 @ A3
 DRAWN BY: TS
 CHECKED: EC
 DATE: Jan 2016

DRAWING NUMBER	REVISION
LHG 57699 - 136	A