


NOTES  
 CONTRACTORS MUST VERIFY ALL DIMENSIONS ON SITE BEFORE COMMENCING ANY WORK ON SHOP DRAWINGS  
 DO NOT SCALE FROM THIS DRAWING  
 MCBAINS COOPER CONSULTING LTD COPYRIGHT


NOTE:  
 ALL BATHROOMS, LANDINGS & ENSUITE WINDOWS TO HAVE OBSCURED GLASS.  
 REFER TO EXTERNAL MATERIALS PLAN FOR SPECIFIC MATERIALS AND COLORS.

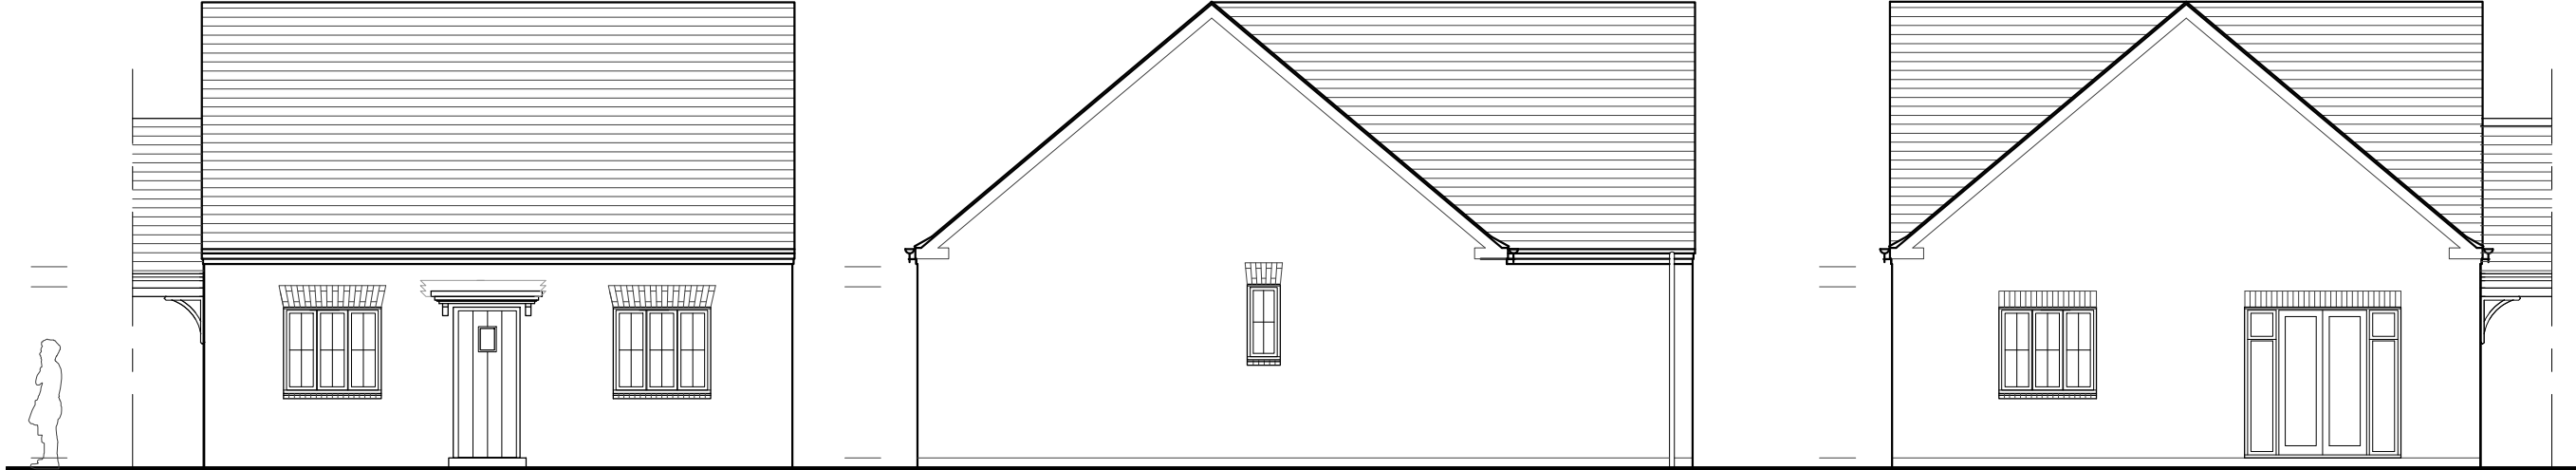


FRONT ELEVATION

SIDE ELEVATION

REAR ELEVATION

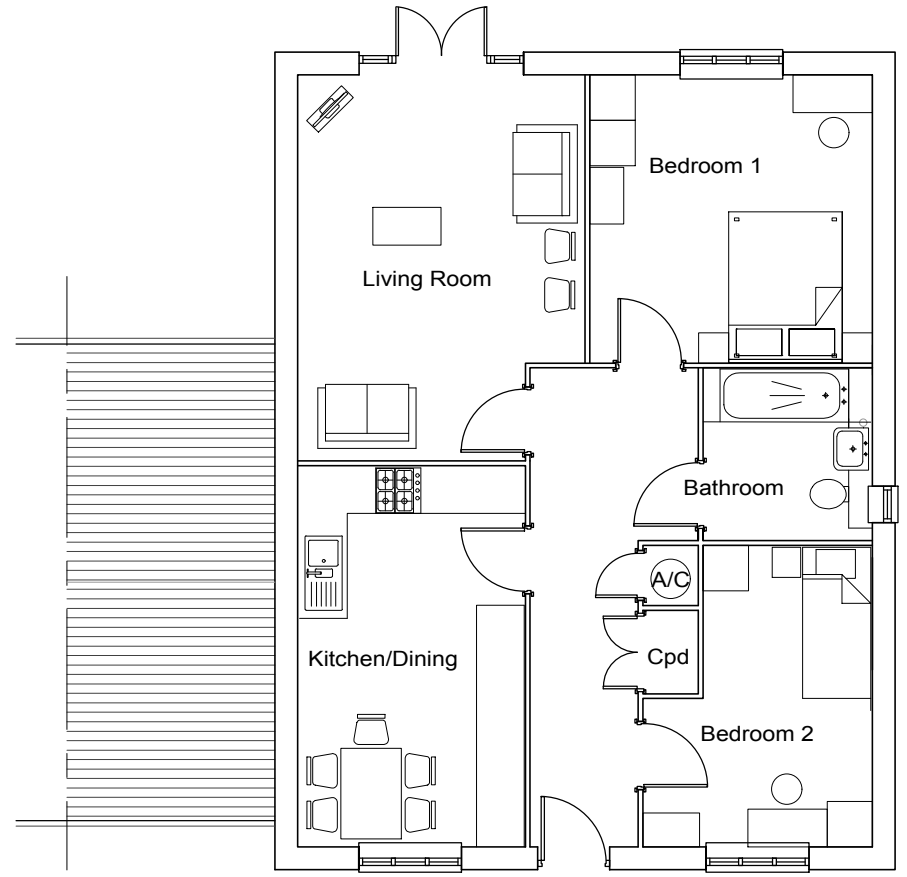

GROUND FLOOR PLAN

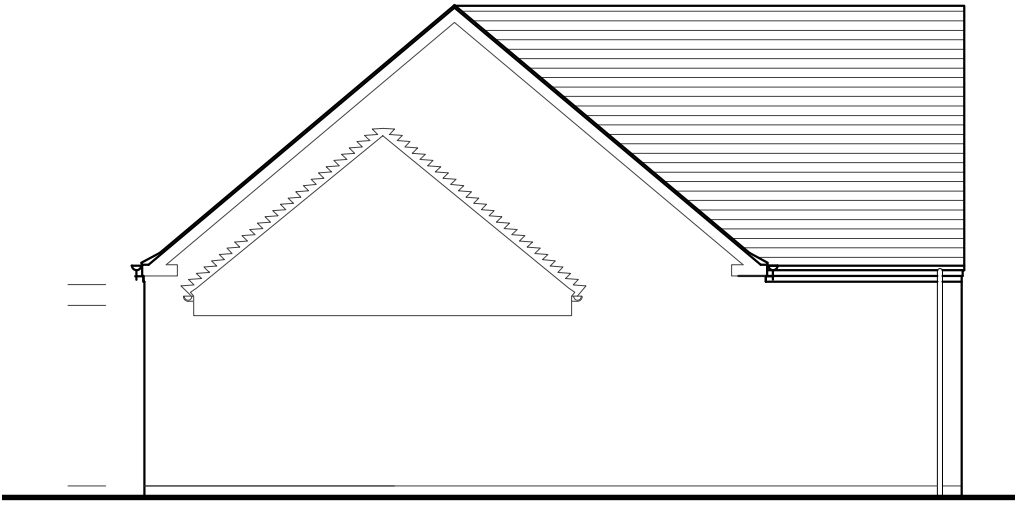

SIDE ELEVATION

REV	AMENDMENT	DATE	CHKD
A	Amended to suit layout	21.04.16	EC

DRAWING STATUS: **PLANNING**



MCBAINS COOPER CONSULTING LTD.  
 BEECHWOOD, GROVE PARK, WALTHAM ROAD, MADDENHEAD, SL6 3LW  
 TELEPHONE: 01628 854300 FACSIMILE: 01628 854321

CLIENT: **Bellway**

PROJECT:  
 PARCELS KM5 & KM22  
 KINGSMERE  
 OXFORDSHIRE

DRAWING TITLE:  
 HOUSETYPE PLANS & ELEVATIONS  
 AF2 BUNGALOW  
 Plots 65

**ARCHITECTURE**

SCALE	DRAWN BY	CHECKED	DATE
1:100 @ A3	TS	EC	Jan 2016

DRAWING NUMBER	REVISION
LHG 57699 - 187	A

