



NOTES
 CONTRACTORS MUST VERIFY ALL DIMENSIONS ON SITE BEFORE COMMENCING ANY WORK ON SHOP DRAWINGS
 DO NOT SCALE FROM THIS DRAWING
 MCBAINS COOPER CONSULTING LTD COPYRIGHT


NOTE:
 ALL BATHROOMS, LANDINGS & ENSUITE WINDOWS TO HAVE OBSCURED GLASS.
 REFER TO EXTERNAL MATERIALS PLAN FOR SPECIFIC MATERIALS AND COLORS.

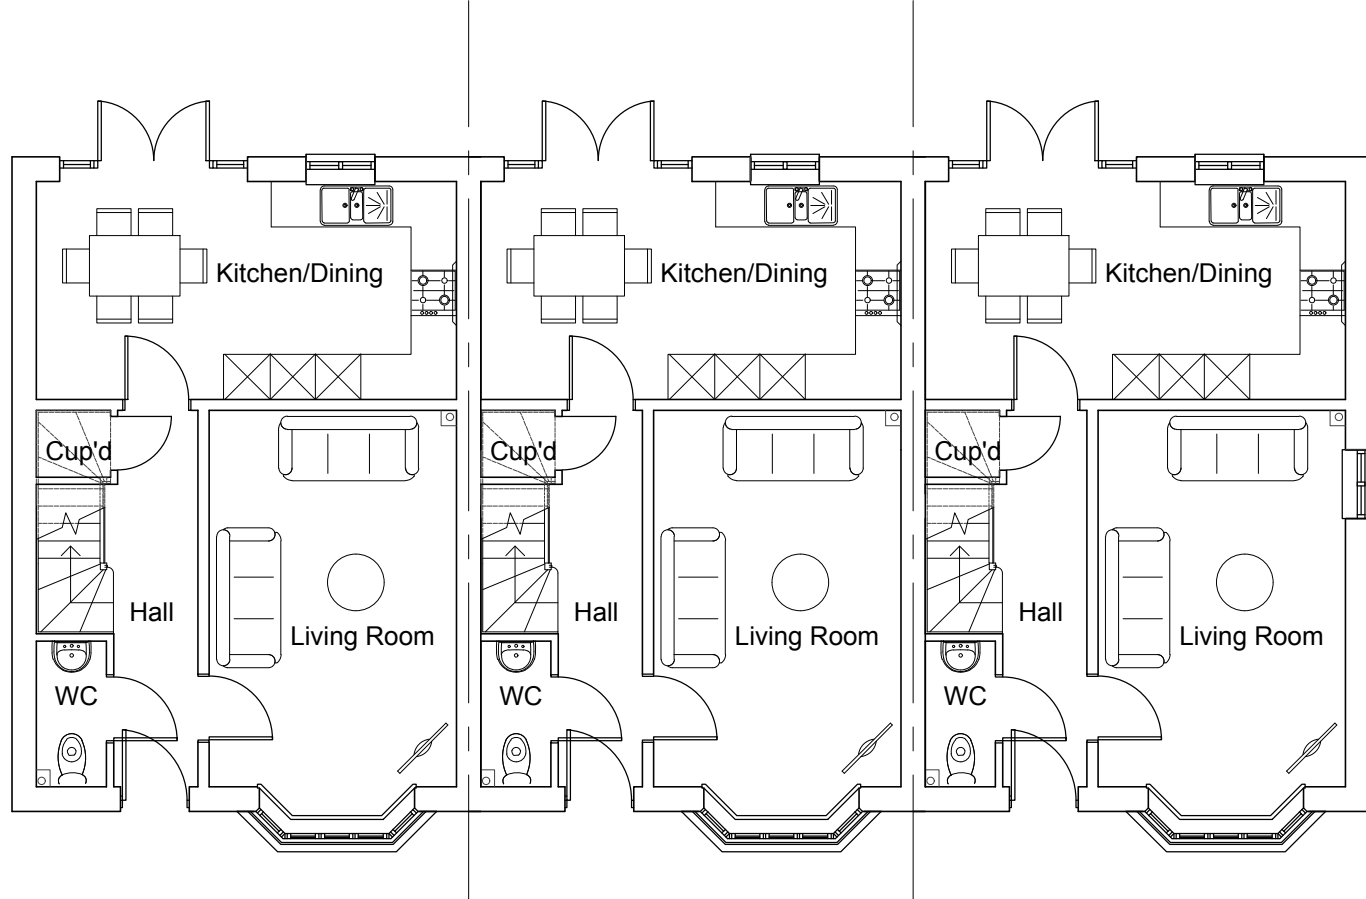

GROUND FLOOR PLAN

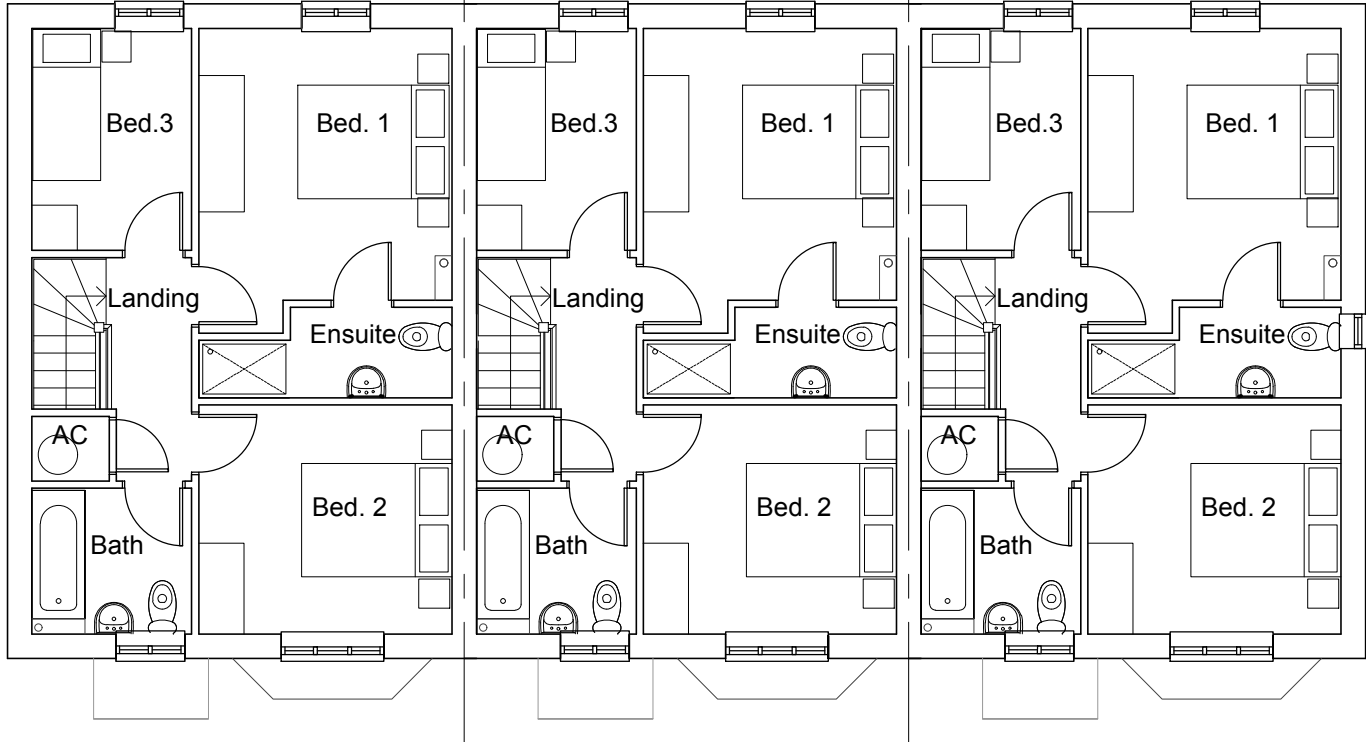

FIRST FLOOR PLAN

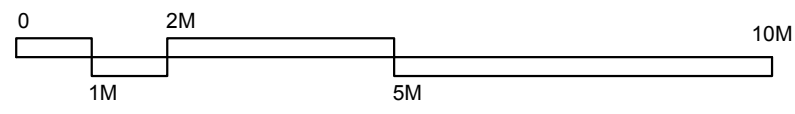

REV	AMENDMENT	DATE	CHKD
DRAWING STATUS: PLANNING			



MCBAINS COOPER CONSULTING LTD.
 BEECHWOOD, GROVE PARK, WALTHAM ROAD, MAIDENHEAD, SL6 3LW
 TELEPHONE: 01628 854300 FACSIMILE: 01628 854321

CLIENT
Bellway

PROJECT
 PARCELS KM5 & KM22
 KINGSMERE
 OXFORDSHIRE
 DRAWING TITLE
 HOUSETYPE PLANS & ELEVATIONS
 TRENT triple
 Plots 52-54

ARCHITECTURE

SCALE 1:100 @ A3 DRAWN BY TS CHECKED EC DATE Apr 2016

DRAWING NUMBER LHG 57699 - 197	REVISION
--	----------