


NOTES  
 CONTRACTORS MUST VERIFY ALL DIMENSIONS ON SITE BEFORE COMMENCING ANY WORK ON SHOP DRAWINGS  
 DO NOT SCALE FROM THIS DRAWING  
 MCBAINS COOPER CONSULTING LTD COPYRIGHT

NOTE:  
 ALL BATHROOMS, GARAGE, LANDINGS & ENSUITE WINDOWS TO HAVE OBSCURED GLASS.  
 REFER TO EXTERNAL MATERIALS PLAN FOR SPECIFIC MATERIALS AND COLORS.

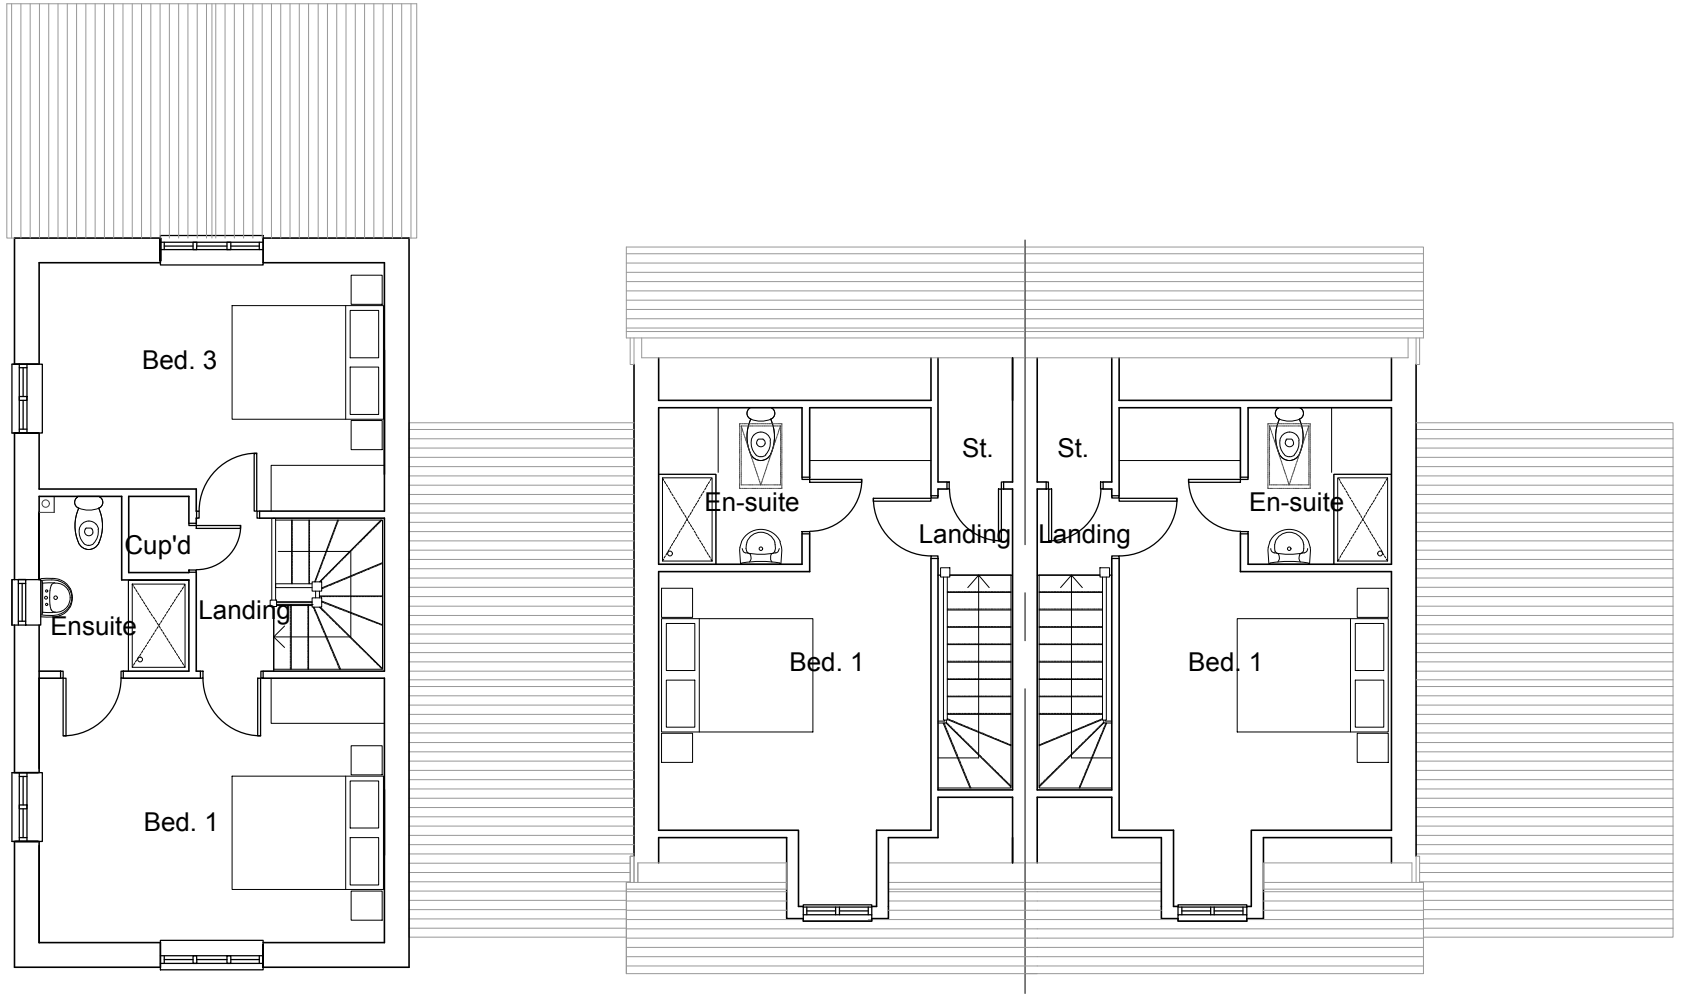

SECOND FLOOR PLAN

REV	AMENDMENT	DATE	CHKD

DRAWING STATUS: **PLANNING**



MCBAINS COOPER CONSULTING LTD.  
 BEECHWOOD, GROVE PARK, WALTHAM ROAD, MADENHEAD SL6 3LW  
 TELEPHONE: 01628 854300 FACSIMILE: 01628 854321

CLIENT  
**Bellway**

PROJECT  
 PARCELS KM5 & KM22  
 KINGSMERE  
 OXFORDSHIRE

DRAWING TITLE  
 HOUSETYPE PLANS & ELEVATIONS  
 KM12, CARLISLE & KM17  
 Plots 9-11 and 79-81

**ARCHITECTURE**

SCALE: 1:100 @ A3  
 DRAWN BY: TS  
 CHECKED: EC  
 DATE: Apr 2016

DRAWING NUMBER: **LHG 57699 - 208**  
 REVISION:  

