

NOTES
 CONTRACTORS MUST VERIFY ALL DIMENSIONS ON SITE BEFORE COMMENCING ANY WORK ON SHOP DRAWINGS
 DO NOT SCALE FROM THIS DRAWING
 MCBAINS COOPER CONSULTING LTD COPYRIGHT


NOTE:
 ALL BATHROOMS, GARAGE, LANDINGS & ENSUITE WINDOWS TO HAVE OBSCURED GLASS.
 REFER TO EXTERNAL MATERIALS PLAN FOR SPECIFIC MATERIALS AND COLORS.



FRONT ELEVATION



SIDE ELEVATION

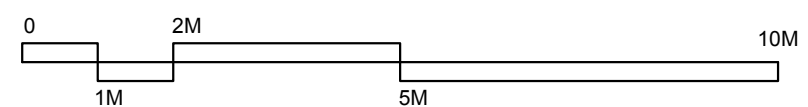

| REV | AMENDMENT | DATE | CHKD |
|-----|-----------|------|------|
| | | | |

DRAWING STATUS: **PLANNING**



MCBAINS COOPER CONSULTING LTD.
 BEECHWOOD, GROVE PARK, WALTHAM ROAD, MAIDENHEAD, SL6 3LW
 TELEPHONE: 01628 854300 FACSIMILE: 01628 854321

CLIENT
Bellway

PROJECT
 PARCELS KM5 & KM22
 KINGSMERE
 OXFORDSHIRE

DRAWING TITLE
 HOUSETYPE PLANS & ELEVATIONS
 KM12, CARLISLE & KM17
 Plots 9-11 and 79-81

ARCHITECTURE

SCALE: 1:100 @ A3
 DRAWN BY: TS
 CHECKED: EC
 DATE: Apr 2016

| | |
|-----------------|----------|
| DRAWING NUMBER | REVISION |
| LHG 57699 - 209 | |