

THIS DRAWING IS TO BE READ IN CONJUNCTION WITH THE CLIENT'S STANDARD SPECIFICATION AND STRUCTURAL ENGINEER'S DESIGN AND DETAILS. DO NOT SCALE OFF THIS DRAWING. USE FIGURED DIMENSIONS ONLY. ALL DIMENSIONAL DISCREPANCIES TO BE BROUGHT TO THE IMMEDIATE ATTENTION OF AAP ARCHITECTURE LTD.

WARNING TO HOUSE PURCHASERS - Property Misdescriptions Act 1991
 Buyers are warned that this is a working drawing and is not intended to be treated as descriptive material describing, in relation to any particular property or development, any of the Specific Matters prescribed by any Order made under the above Act. The contents of this drawing may be subject to change at any time and alterations and variations can occur during the process of the works without revision of the drawing. Consequently the layout, form, content and dimensions of the finished construction may differ materially from those shown. Nor do the contents of this drawing constitute a contract, part of any contract or a warranty.

ELEVATION LEGEND

	FACE BRICK		PRIMARY ROOF TILE		SECONDARY ROOF TILE		PROPRIETARY RENDER		RECONSTITUTED STONE
	WORK		T1		T2		R1		S1


REFER TO SEPARATE MATERIALS SCHEDULE FOR APPROVED TYPES AND COLOURS

	SVP TILE VENT TERMINATION.		MASONRY REINFORCEMENT
	BATHROOM/ENSUITE EXTRACT TILE VENT TERMINATION.		MOVEMENT JOINT
	KITCHEN EXTRACT VENT/AIR BRICK.		
	WC/BATHROOM/ENSUITE EXTRACT VENT/AIR BRICK.		
	BOILER FLUE EXHAUST VENT.		
	TOUGHENED GLAZING TO BS6206.		
	LAMINATED GLAZING.		
	OBSOLETE GLAZING.		
	DPC (BITUMINOUS BASED FELT TO BS6398 OR 500 MICRONS BLACK POLYTHENE, 2000 GAUGE TO BS6515). GROUND LEVEL TO BE SET MIN 150mm BELOW DPC.		
	FT FLUSH THRESHOLD MAX. 15mm UPSTAND. MIN 1200mm LONG RAMP/LANDING UP TO FRONT DOOR TO BE LAID TO FALLS OF MIN. 1:60, MAX 1:40. FOOTPATH LAID BEYOND LANDING AREA TO 1:12 GRADIENT (5.0m MAX. LENGTH)		

- ELEVATION NOTES**
- PITCHED TIMBER FRAMED PORCH SUPPORTED WITH GALLOW'S BRACKET. (TYPE C1 ONLY)
 - FLAT TIMBER FRAMED CANOPY SUPPORTED WITH GALLOW'S BRACKET. (TYPE C2, C3 ONLY)
 - 225mm RECONSTITUTED STONE HEADER ABOVE.
 - 225mm CONTRASTING CURVED BRICK SOLDIER COURSE ABOVE.
 - 225mm CONTRASTING STRAIGHT BRICK SOLDIER COURSE ABOVE.
 - GRP CHIMNEY STACK.
 - CODE 4 LEAD FLASHING.
 - 150mm RECONSTITUTED STONE CILL.
 - SEMI CONCEALED GROUND GAS METER BOX
 - FACING BRICKWORK UP TO DPC LEVEL
 - CORBEL BRICKWORK AT EAVES LEVEL
 - BRICKWORK CILL.




FRONT ELEVATION
 PLOT C1 (as 50,93,138,142,149,162). PLOT C2 (opp 51,94,139,143,150,163).

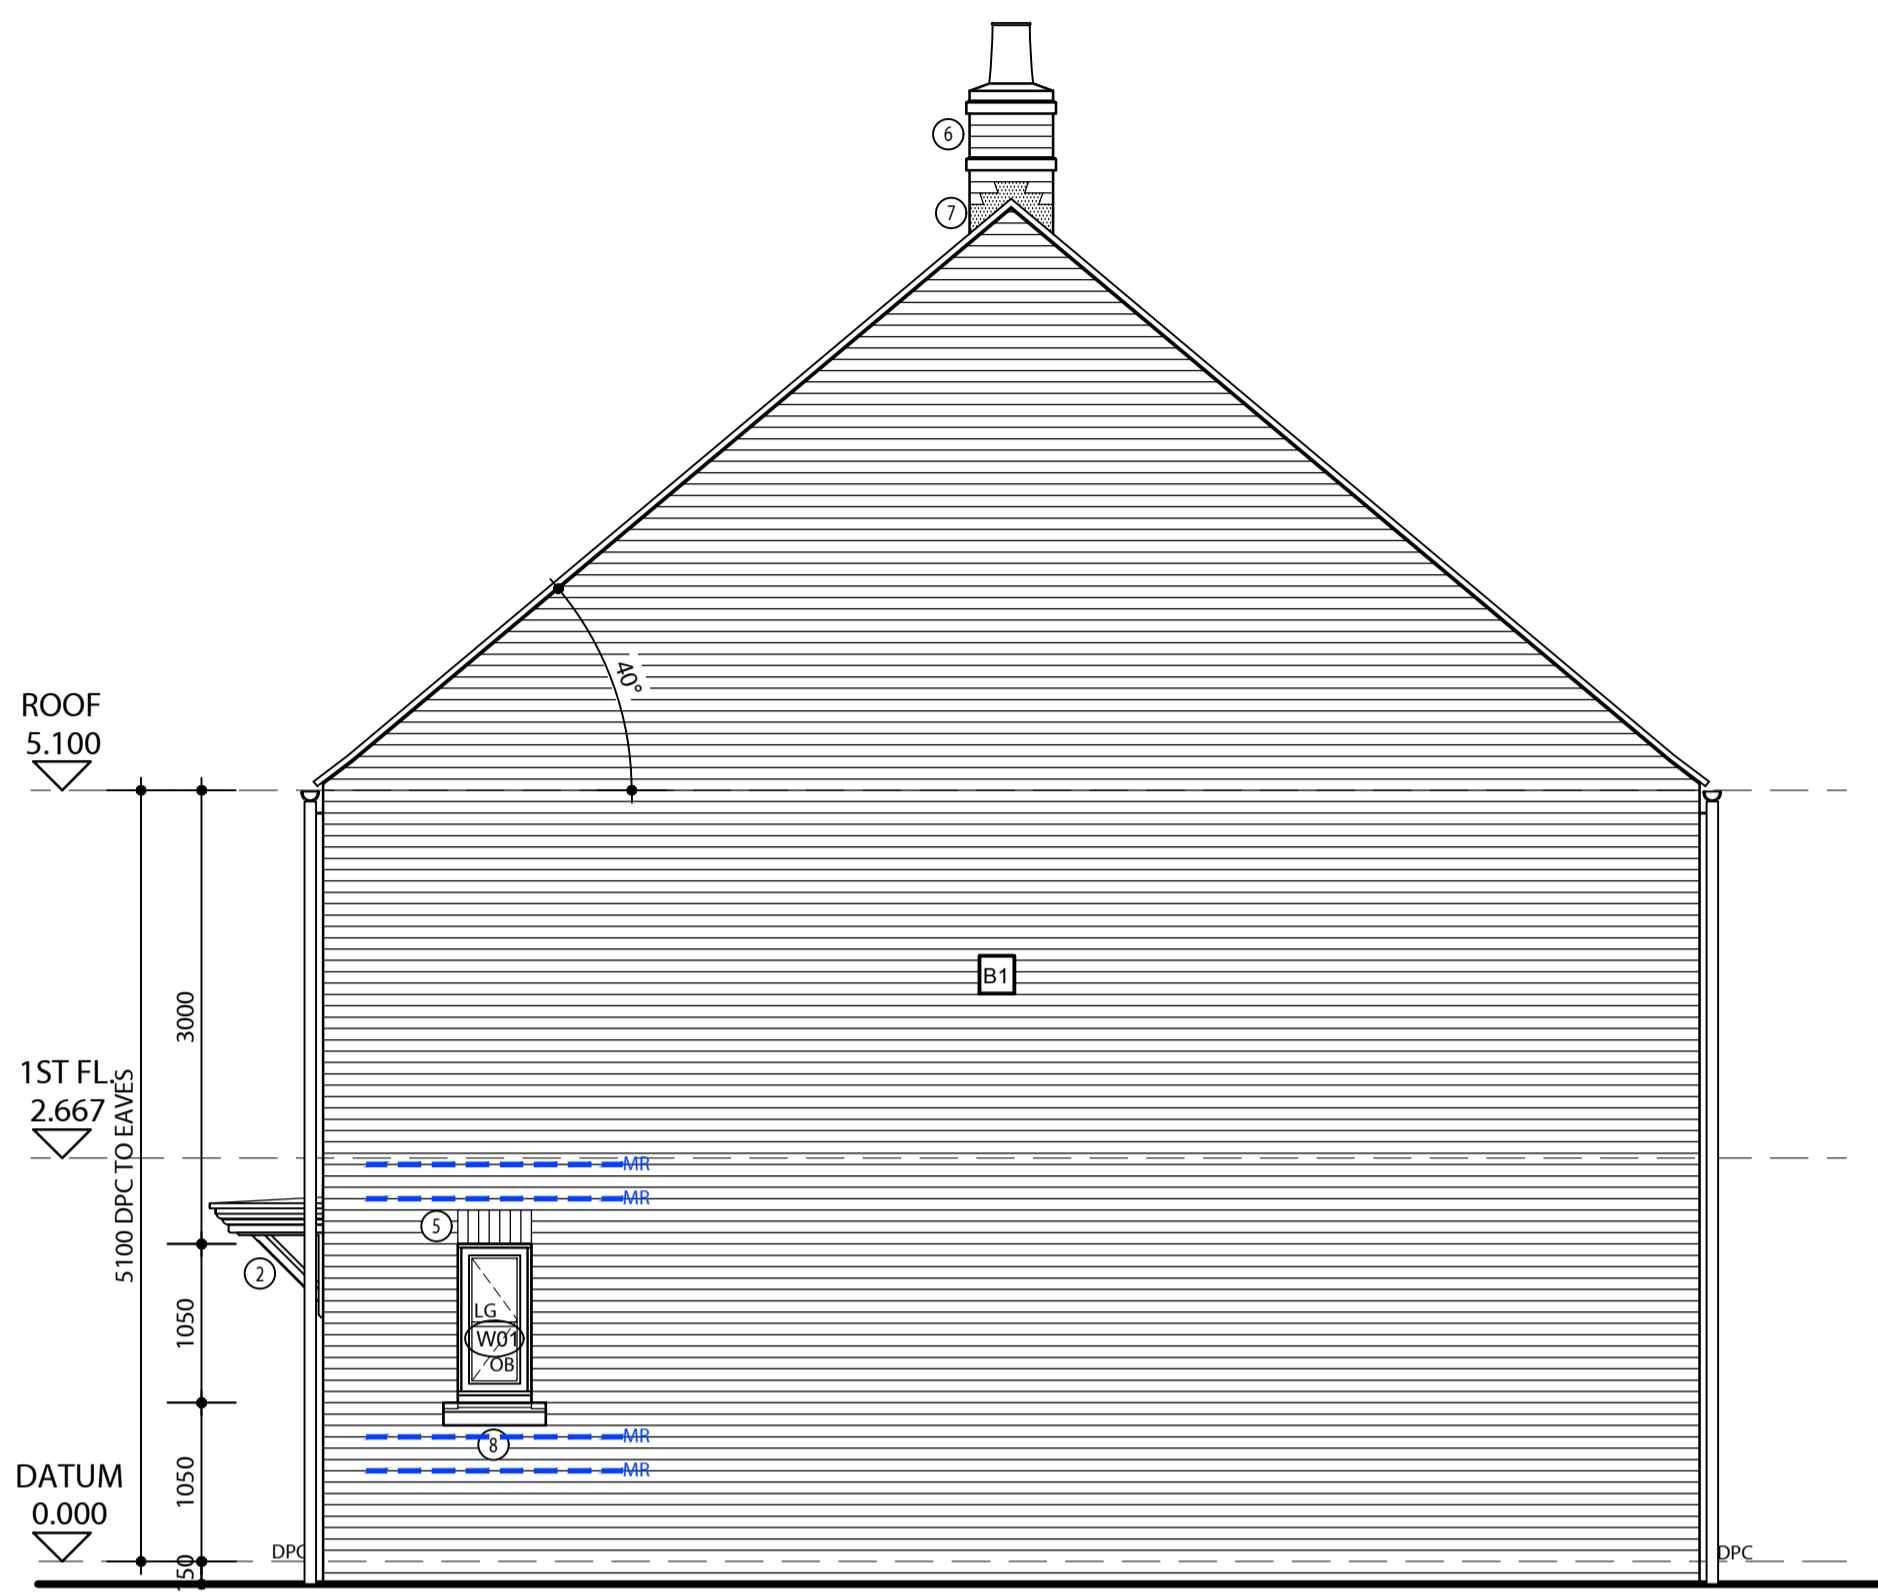

SIDE ELEVATION
 PLOT C2 (opp 51,94,139,143,150,163).



REAR ELEVATION
 PLOT C2 (opp 51,94,139,143,150,163). PLOT C1 (as 50,93,138,142,149,162).

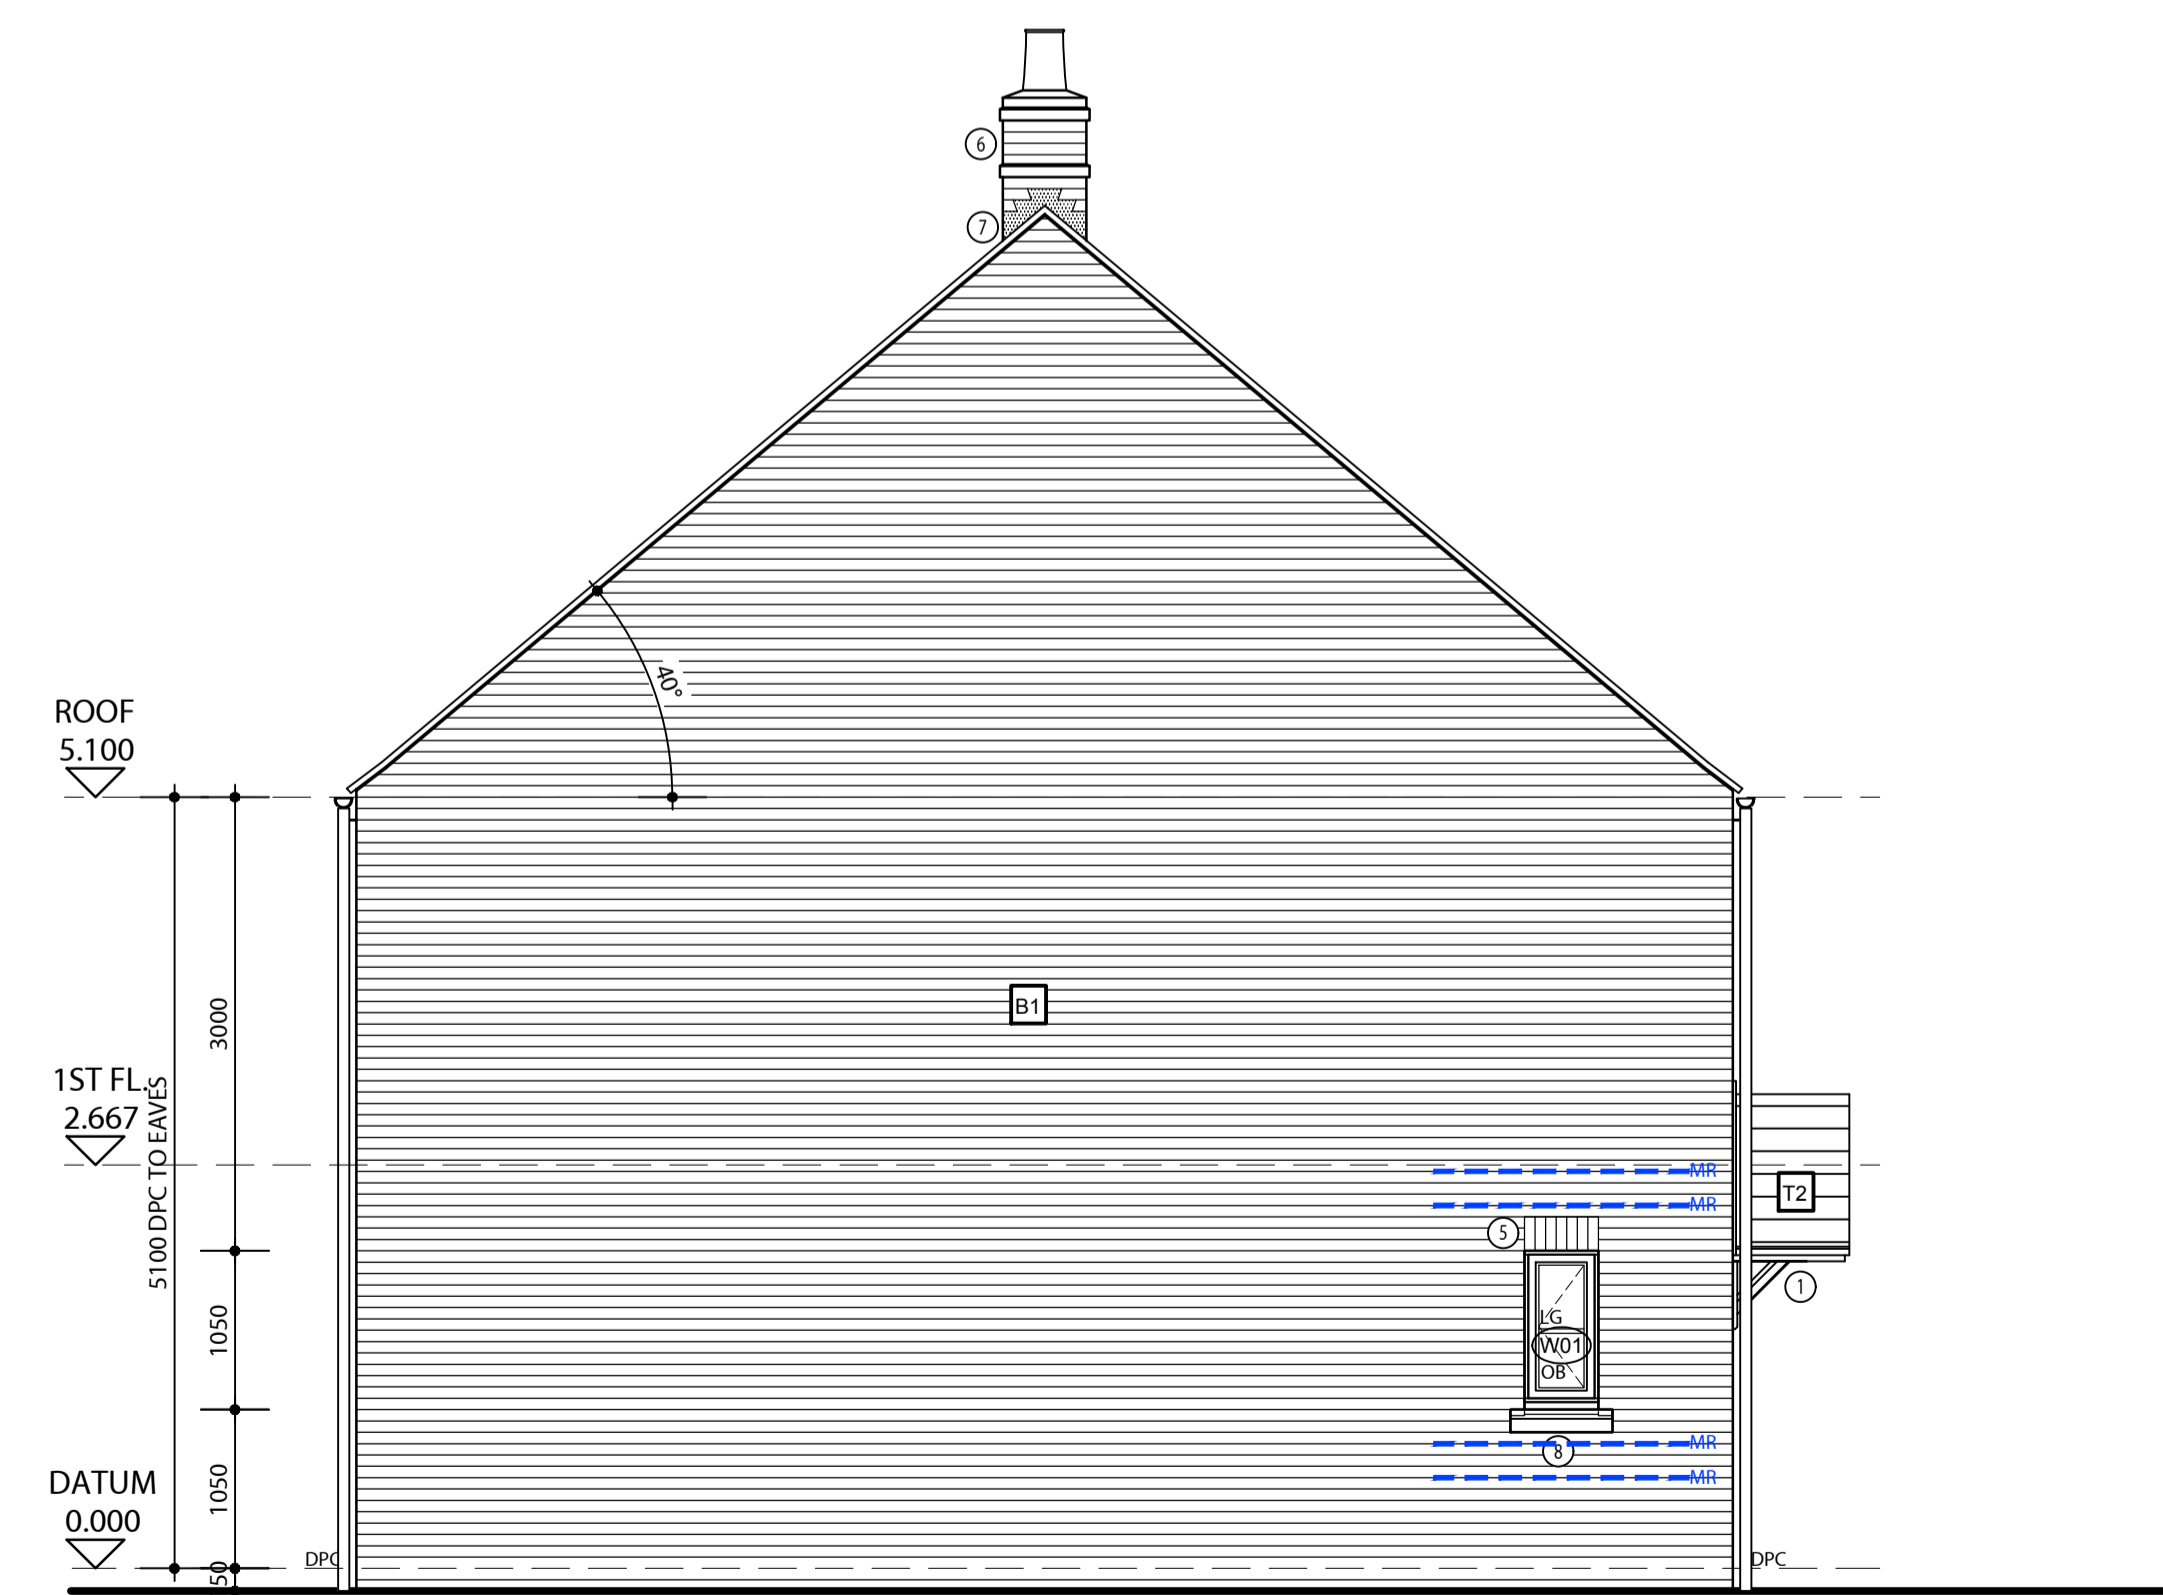

SIDE ELEVATION
 PLOT C1 (as 50,93,138,142,149,162).

AWAITING BUILDING REGULATIONS APPROVAL
 REFER TO ENGINEERS DRAWINGS

HOUSE TYPE / PLOTS
 C1 - 50,93,138,142,149,162
 C2 - 51,94,139,143,150,163

D	11.08.16	Plots 50,51,93,94,142,143,149,150,162,163 amended to masonry external finish, drawing sheet 04 has been omitted.	DP	PJB
C	29.04.16	M's amended to thick red dashed line type. Bed Joint Reinforcement amended to thick blue dashed line type.	TM	PJB
B	12.02.16	Drawing updated to match changes made during Phase 1 construction, engineers info added.	DP	PJB
A	09.06.15	Cills added to all windows.	DP	PJB
Rev.	Date	Description	Drawn	Checked

LINDEN THAMES VALLEY
 MALLAMS COURT
 18D MILTON PARK
 ABINGDON
 OXFORDSHIRE OX14 4RP
 Tel: 0844 2250755 Fax: 0844 2250766

Client
 LINDEN THAMES VALLEY

Project
 PHASE 2, PARCELS KMA AND KMB, KINGSMERE
 BICESTER

Drawing Title
 TYPE C1 AND C2 (PRIVATE)
 ELEVATIONS - (BRICK)

Scale 1:50 @ A1 Drawn PT Checked PJB

Date APRIL 2015 File TYPE C Drawing Status

Dirg.No. P1155/C/05 Rev. D

AAP Architecture Ltd, Unit A, Monument Business Centre, Monument Way East, Woking, Surrey GU21 5LY. Tel: 01483 727345 Fax: 01483 727375
 Web: www.aap-arc.co.uk E-mail: projects@aap-arc.co.uk

This drawing is the copyright of AAP Architecture Ltd.